


284521

RECEIVED
HARTFORD, CONN.
JUL 17 3 44 PM '64
ROBERT J. GALLIVAN
TOWN & CITY CLERK

RECEIVED
NOV 19 1964
U.S. DEPT OF JUSTICE
FEDERAL BUREAU OF INVESTIGATION
WASHINGTON, D.C. 20535
ROBERT J. GALLIVAN
FBI & CITY CLERK

HOMEWOOD PLACE
SEE CHARTER OAK TERRACE

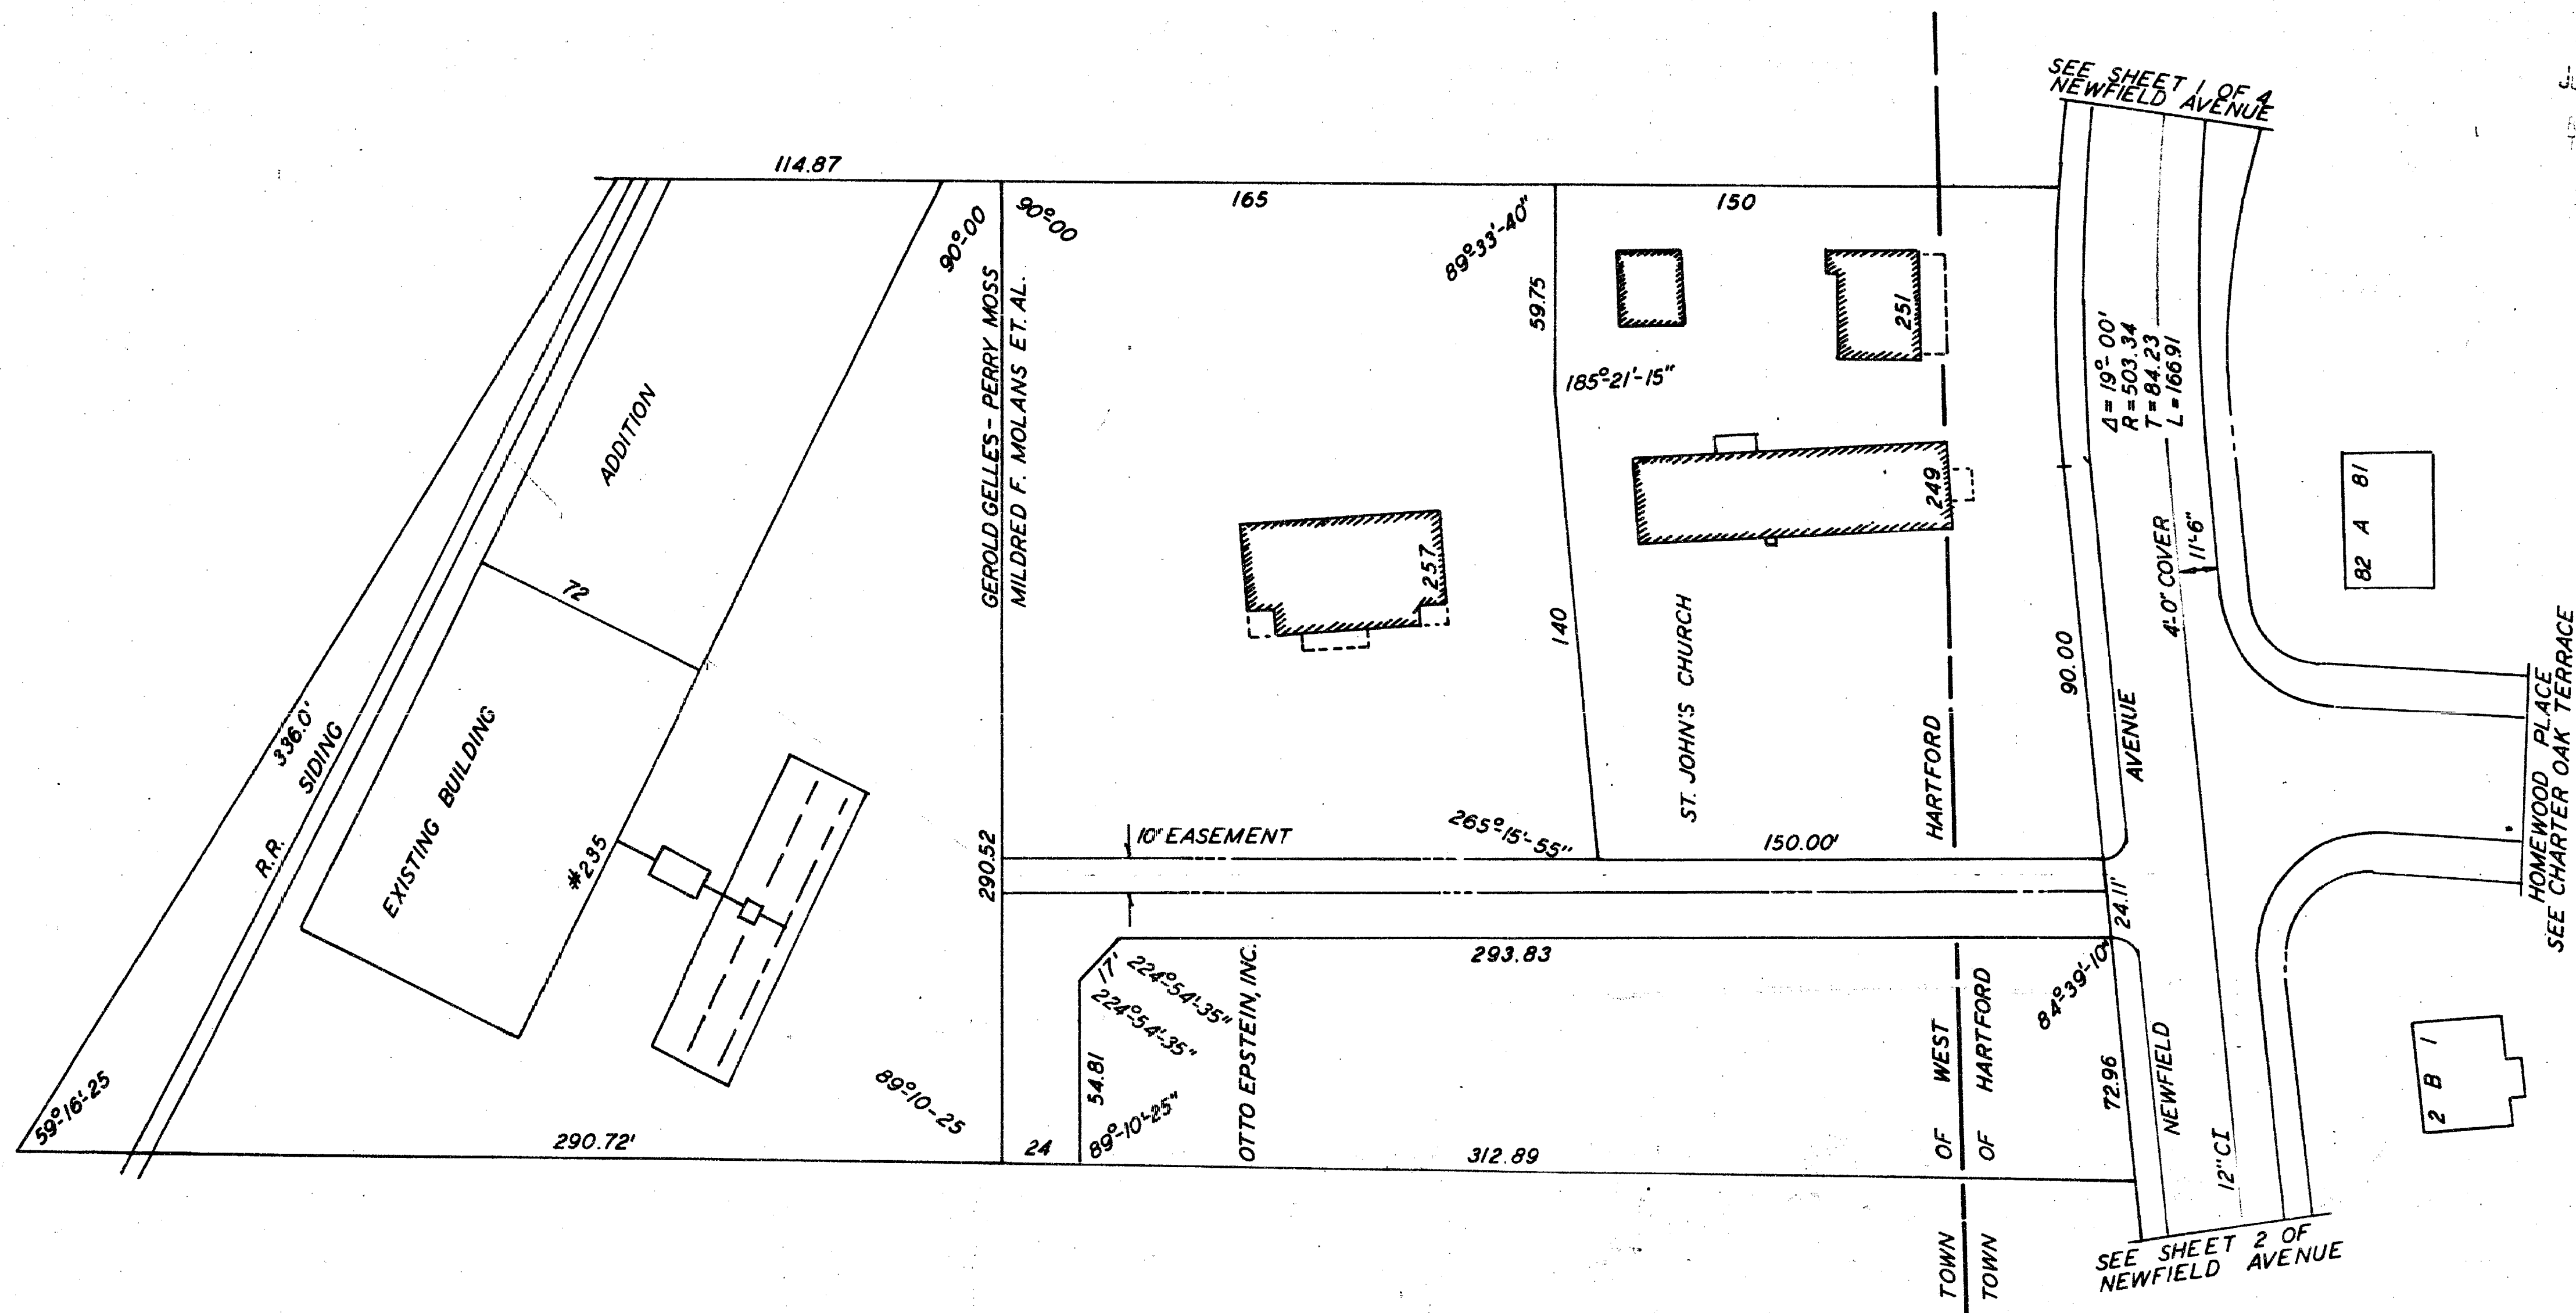

The portions of Newfield Ave. and Homewood Place shown on this plan are established public streets of the City of Hartford.

Forster F. Bauer
City Engineer

July 21, 1964

THE HARTFORD GAS COMPANY

DRAWN	D.K.	DATE	3-19-64
-------	------	------	---------

CHECKED SCALE 1" = 40'

APPROVED	SHEET NO. /
----------	-------------

EASEMENT TO 235 NEWFIELD AVENUE WEST
HARTFORD, THROUGH PRIVATE LANDS OF
MILDRED F. MOLANS ET. AL.

JOSEPH MERRITT & CO. 441075