


772-1

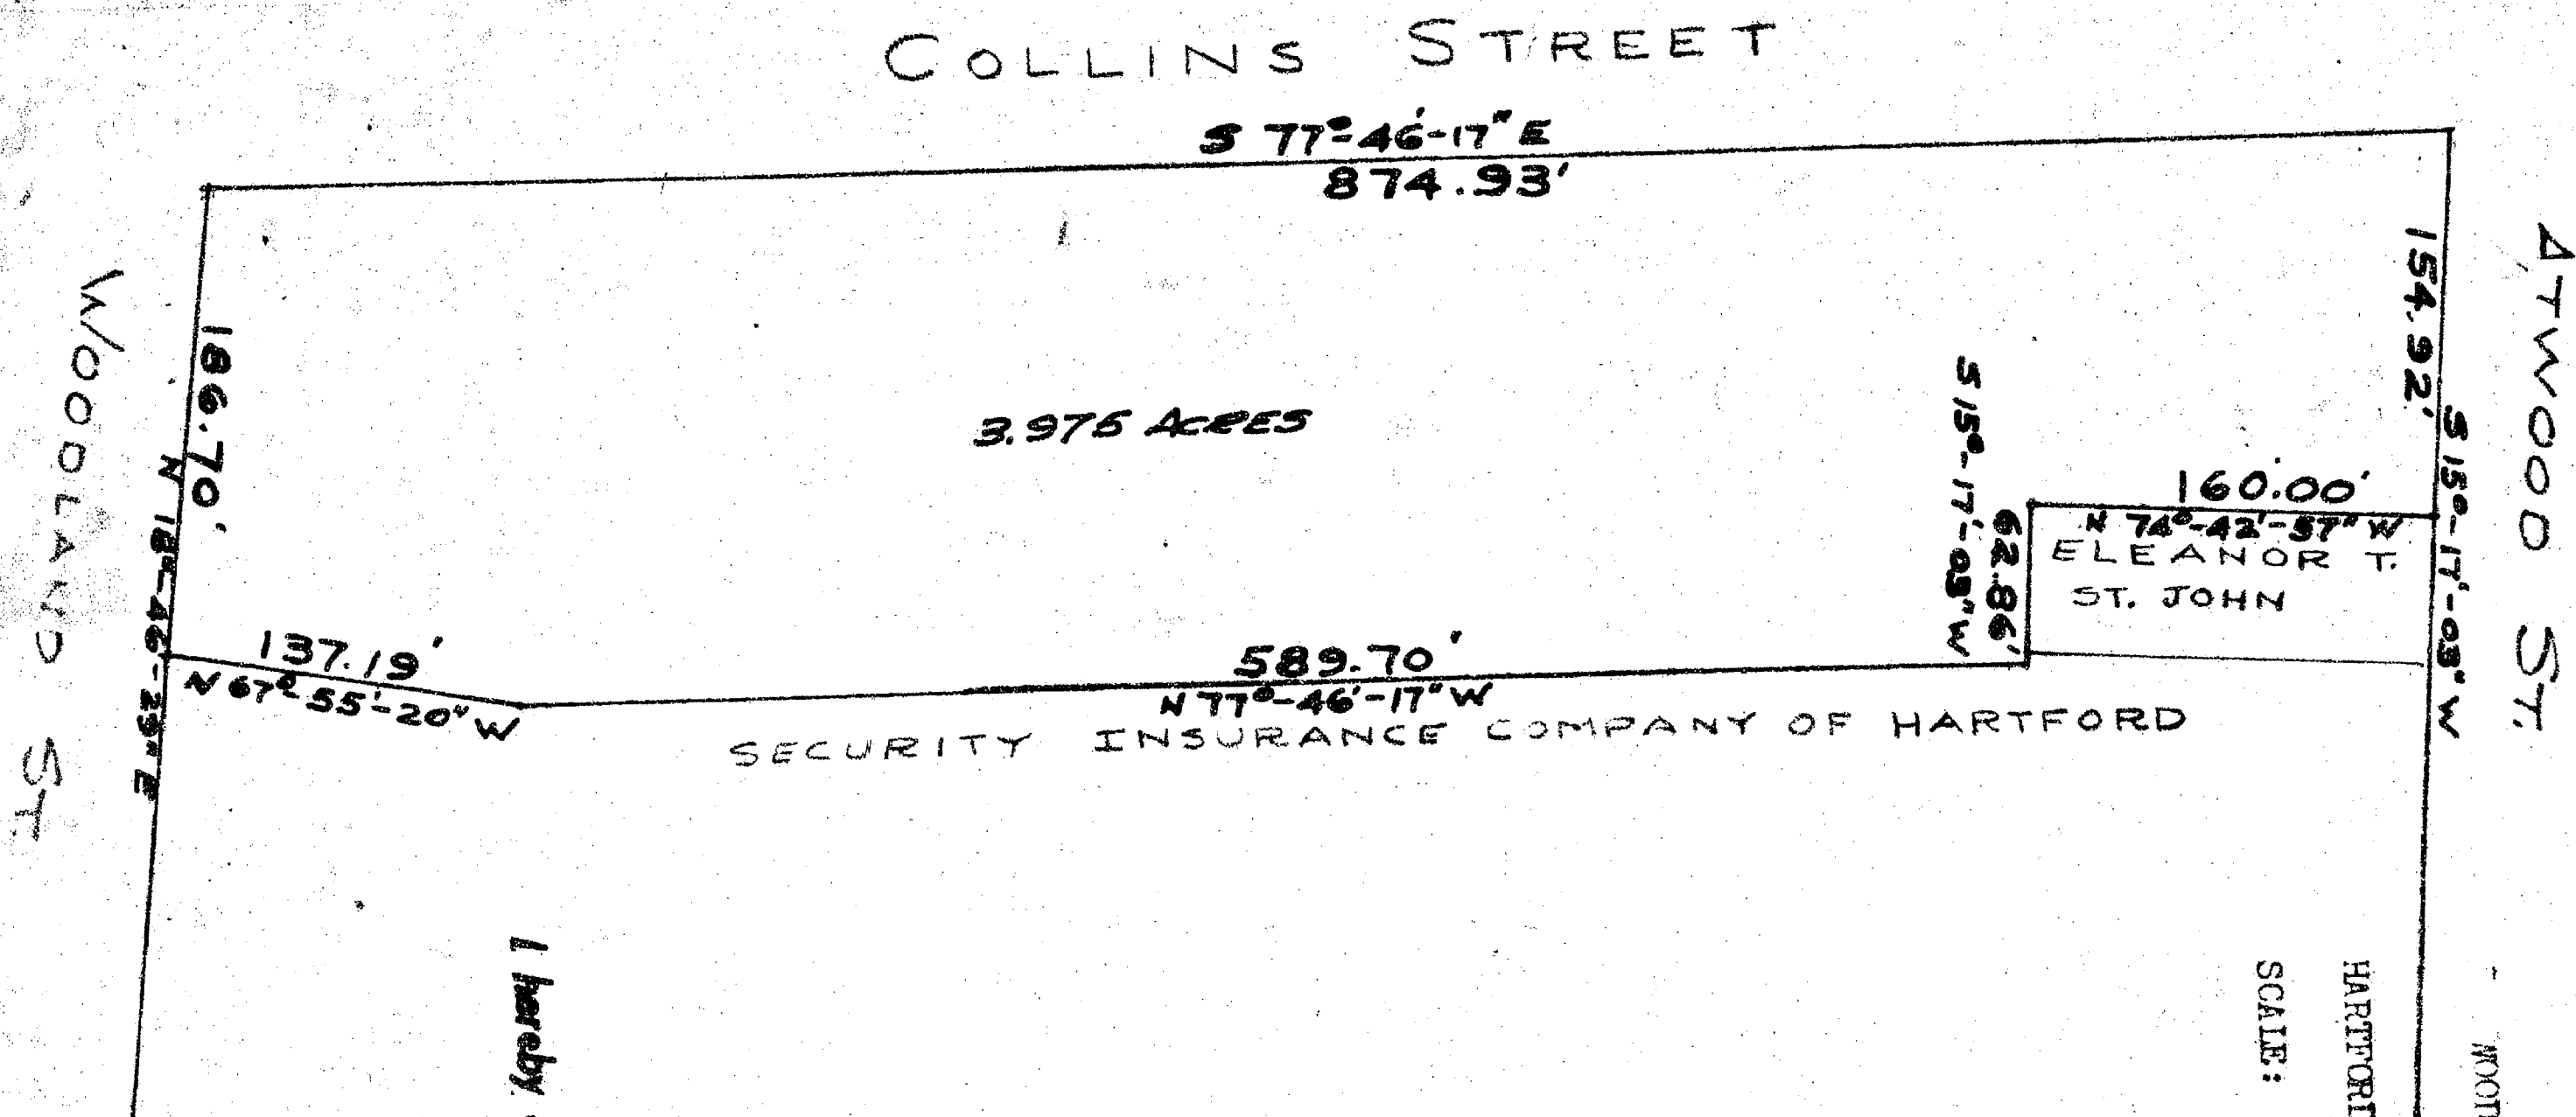

PROPERTY TO BE CONVEYED TO  
SAINT FRANCIS HOSPITAL  
OF HARTFORD  
WOODLAND, COLLINS & ATWOOD STREETS

HARTFORD

SCALE: 1" = 100'


CONNECTICUT  
OCTOBER, 1964

ROBERT J. GALLIVAN  
TOWN & CITY CLERK

MAR 12 3 18 PM '65

RECEIVED  
HARTFORD, CONN.

MAR. 15, 1965

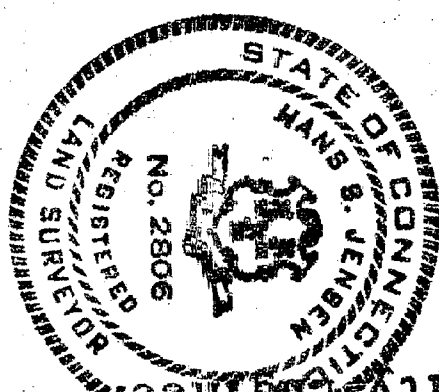

I hereby certify that this map is substantially correct.  
CLOSE, JENSEN & MILLER  
CIVIL ENGINEERS & SURVEYORS  
BY *[Signature]*

The portions of Atwood St., Collins St., and  
Woodland St. shown on this plan are established  
public streets of the City of Hartford.

