
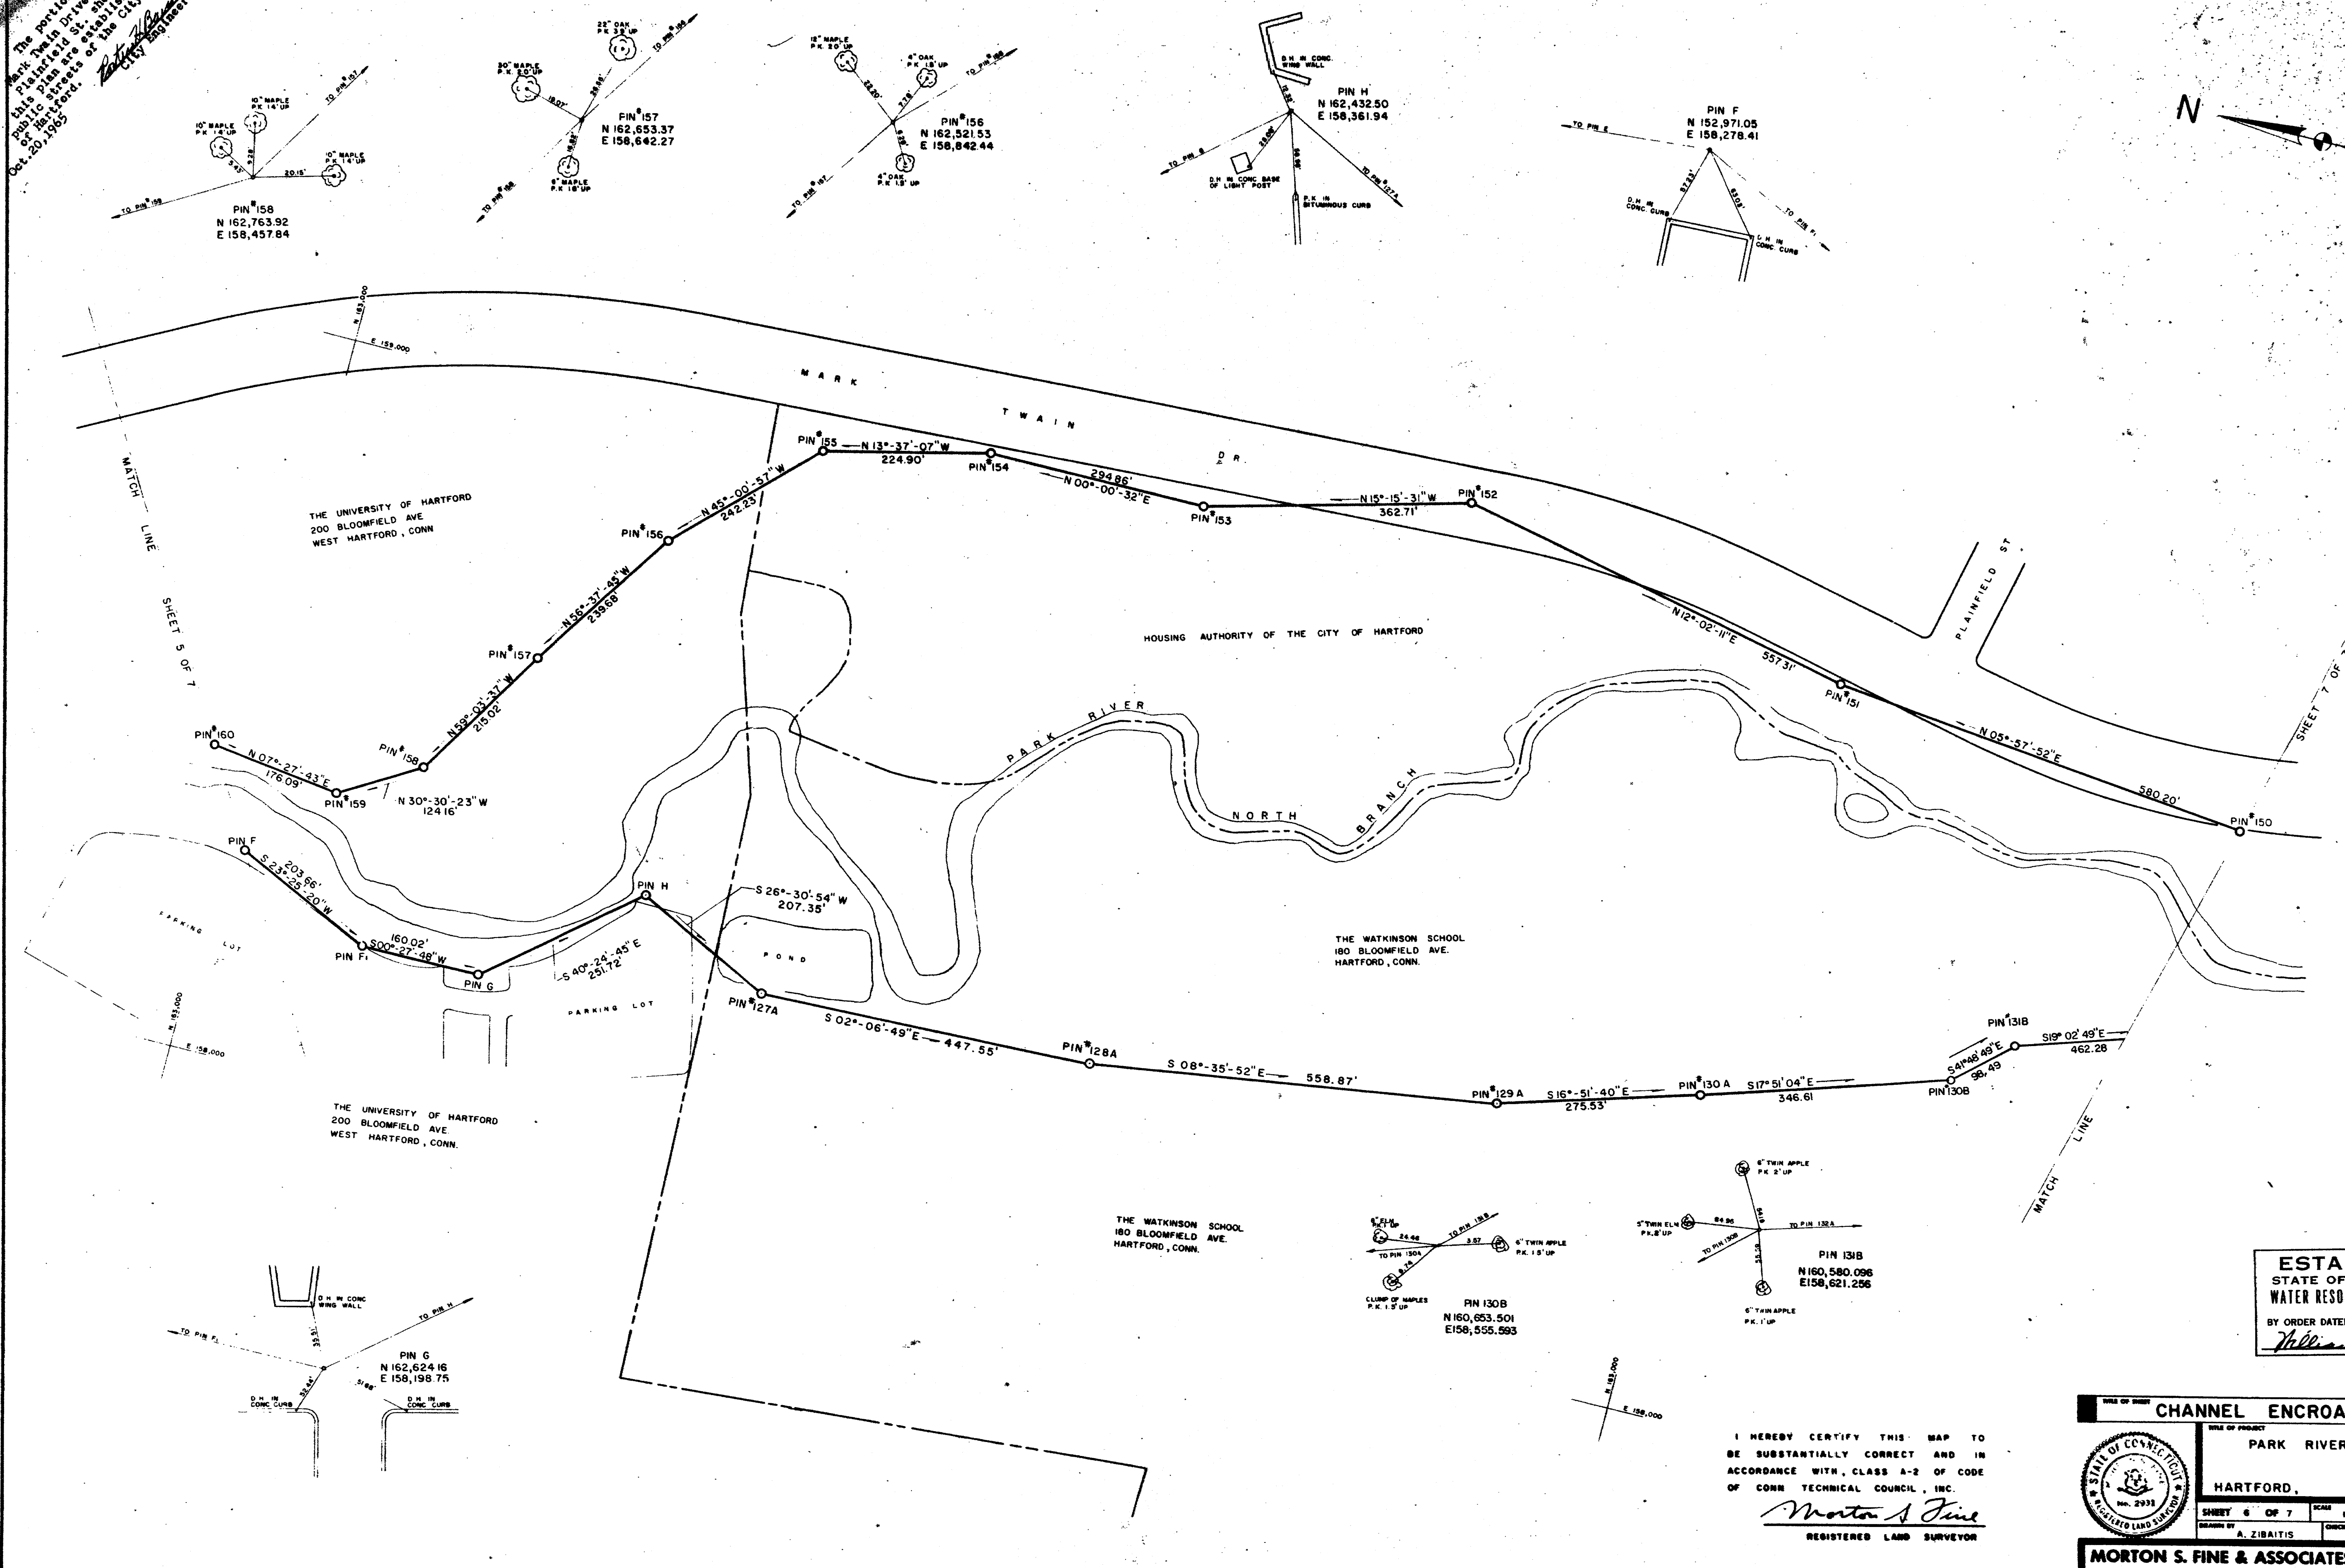


The portions of Park River Drive and Plainfield St. shown on this plan are established by the City of Hartford, Oct. 20, 1965

RECEIVED
HARTFORD, CONN.
Oct 14 10:30 AM '65
ROBERT J. GALLIVAN
TOWN & CITY CLERK

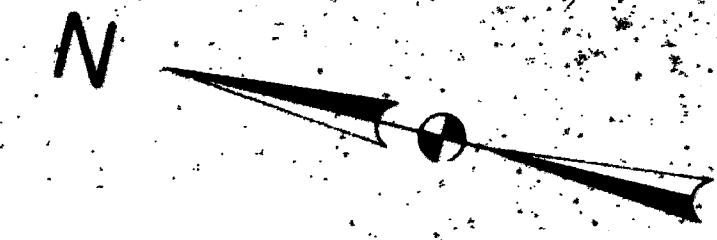

ESTABLISHED
STATE OF CONNECTICUT
WATER RESOURCES COMMISSION
BY ORDER DATED 9-20-65
William J. Hagan

I HEREBY CERTIFY THIS MAP TO
BE SUBSTANTIALLY CORRECT AND IN
ACCORDANCE WITH CLASS A-2 OF CODE
OF CONN. TECHNICAL COUNCIL, INC.
Morton S. Fine
REGISTERED LAND SURVEYOR

CHANNEL ENCROACHMENT LINES			
PARK RIVER NORTH BRANCH			
HARTFORD,		CONNECTICUT	
SHEET 6 OF 7	SCALE 1"=100'	DATE	SEPT. 25, 1964
DRAWN BY A. ZIBATIS	CHECKED BY D. PRIOR	RELATION NO.	6432
MORTON S. FINE & ASSOCIATES		CONSULTING ENGINEERS LANDSCAPE ARCHITECTS	
HARTFORD - HUNTER		CONNECTICUT	

REVISED SEPT. 10, 1965

