

304454

RECEIVED
HARTFORD, CONN.

Nov 10 10 25 AM '66



ROBERT J. GALLIVAN
TOWN & CITY CLERK

A portion of Bloomfield Avenue shown on this plan is an established public street of the City of Hartford.

Patric H. Barrow
City Engineer

November 17, 1966

N/F UNIVERSITY OF HARTFORD

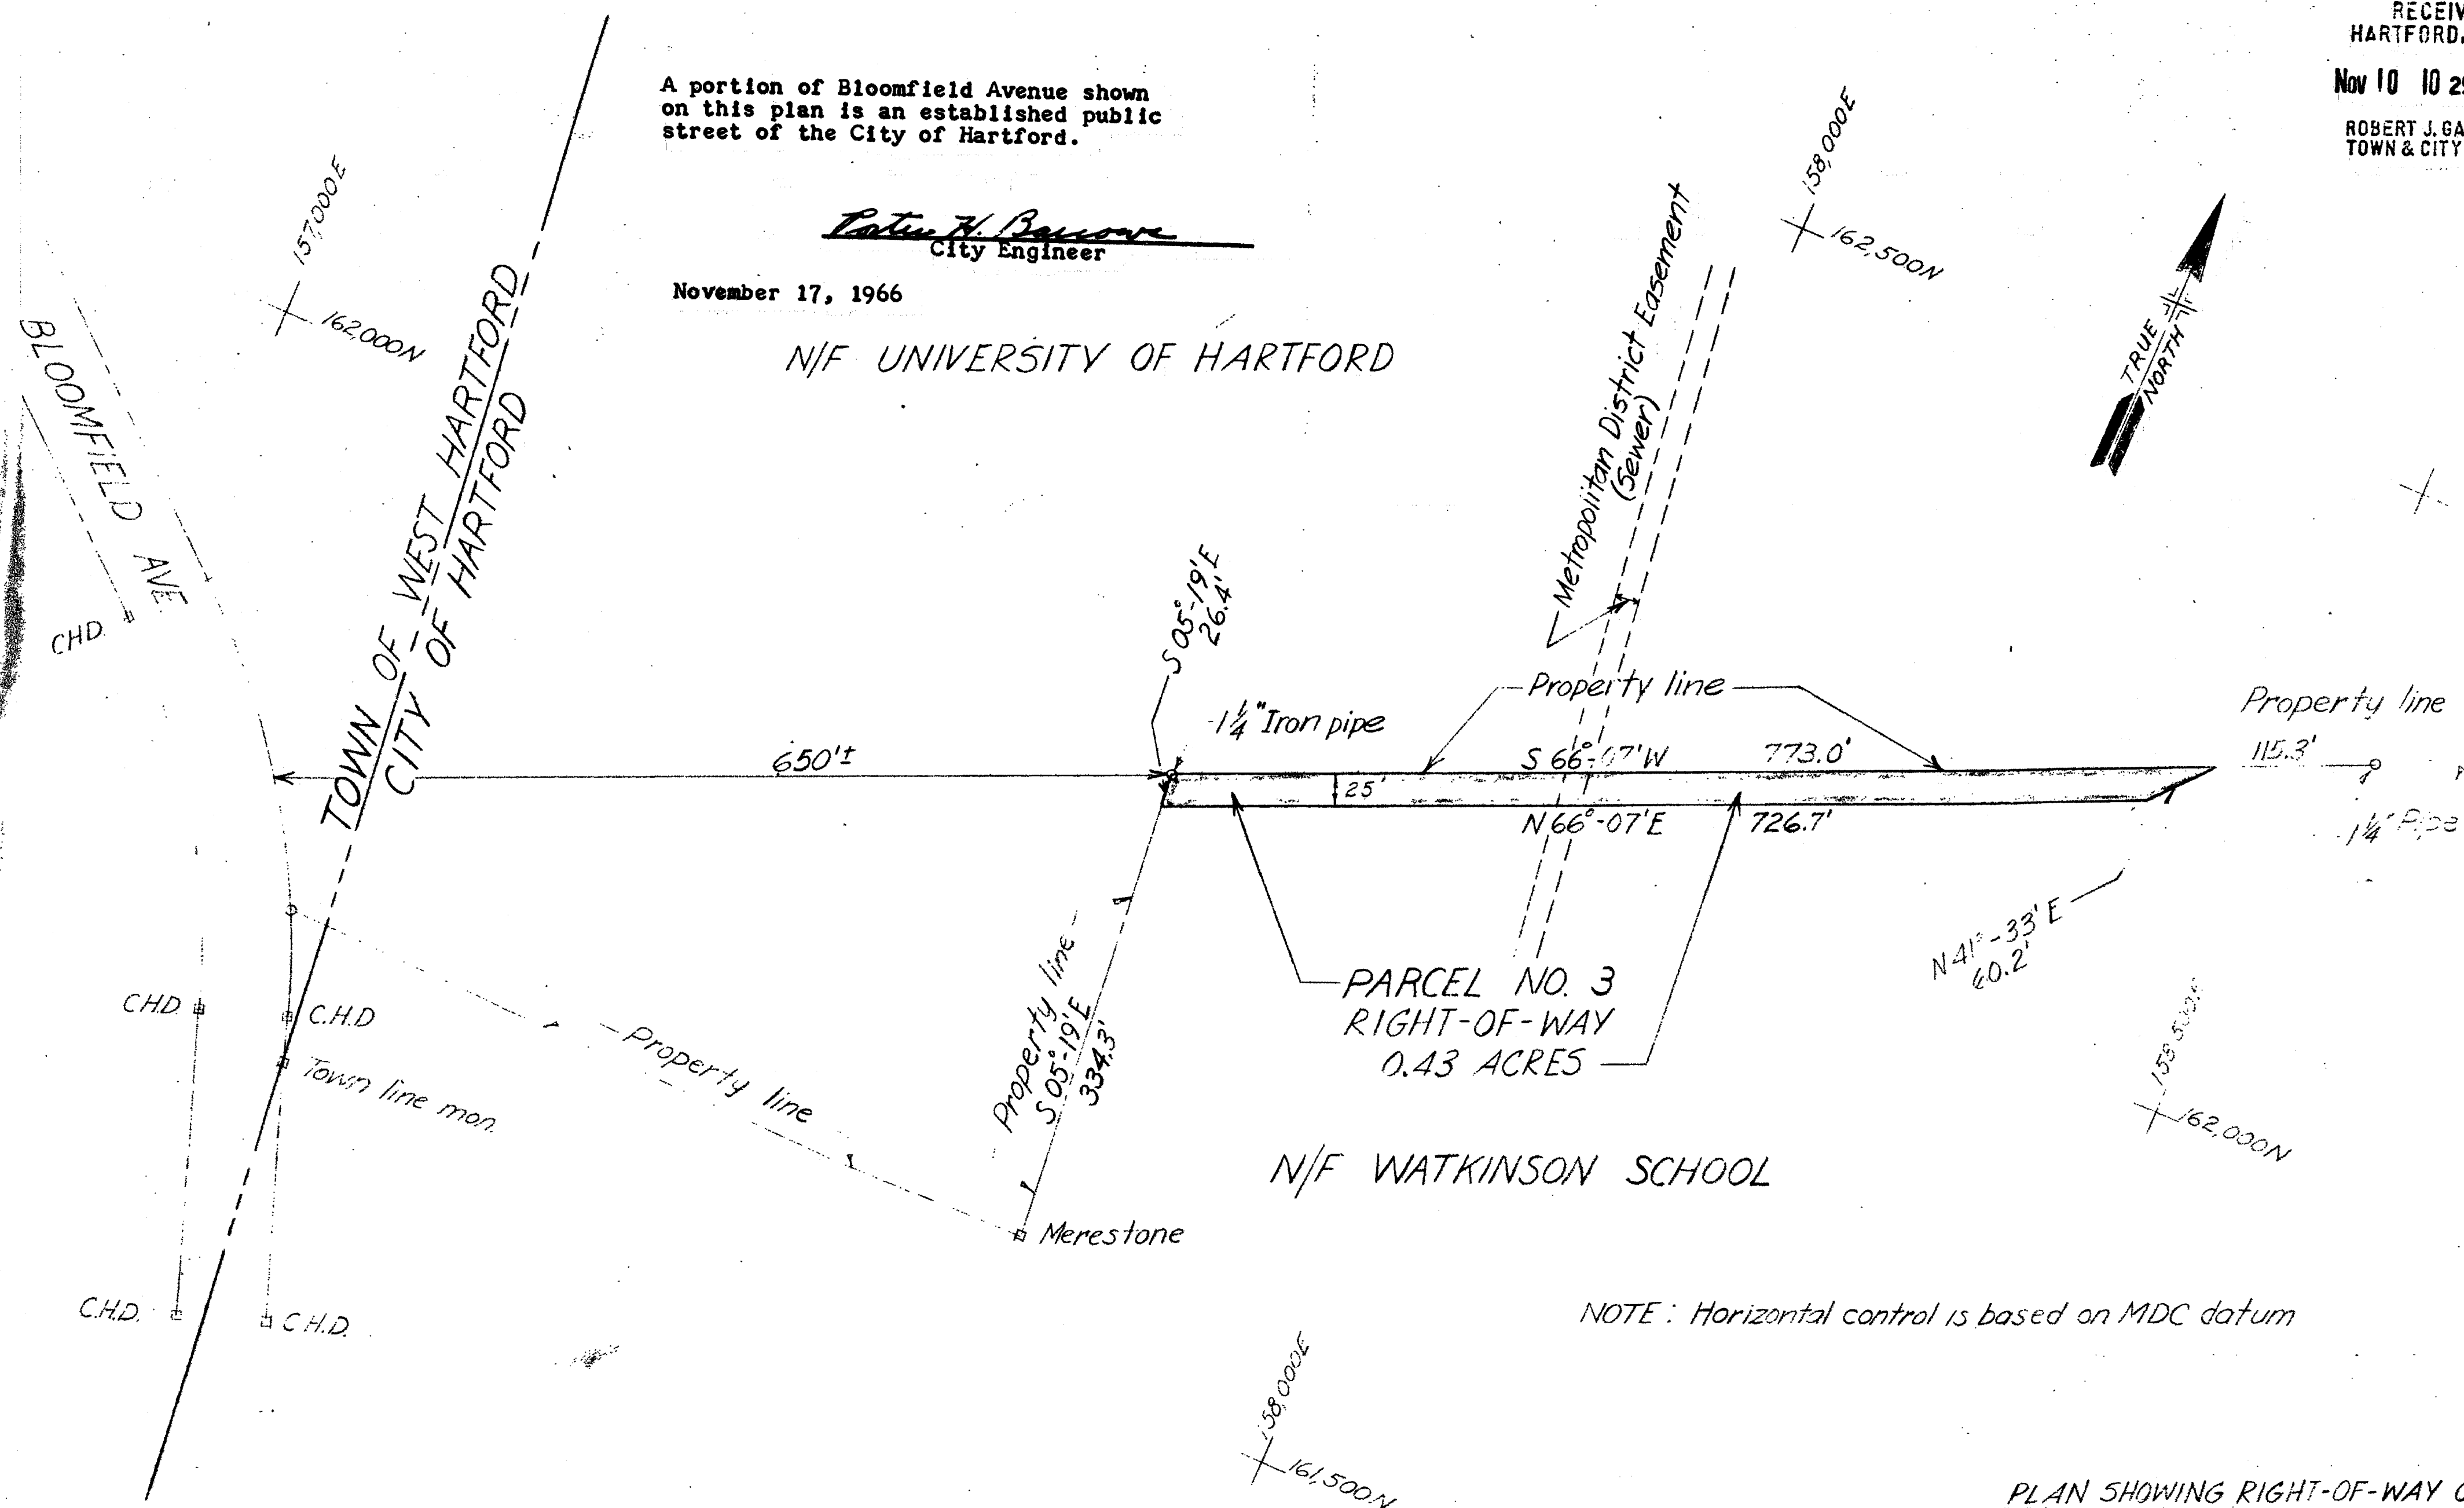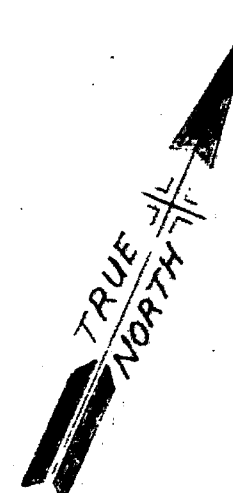

NOTE: Horizontal control is based on MDC datum

I hereby certify that this map is a true and correct.

J. Dalster
LAND SURVEYOR - NO. 1671

PLAN SHOWING RIGHT-OF-WAY ON
LAND CLAIMED BY WATKINSON SCHOOL
IN HARTFORD

Record
1 inch = 100 feet

Feb. 1966

L.C.K.
F.C.M.

E 689

