


The portions of Farmington Avenue, Owen Street and Frederick Street shown on this plan are established public streets of the City of Hartford.
April 18, 1966
Robert J. Sullivan
City Engineer

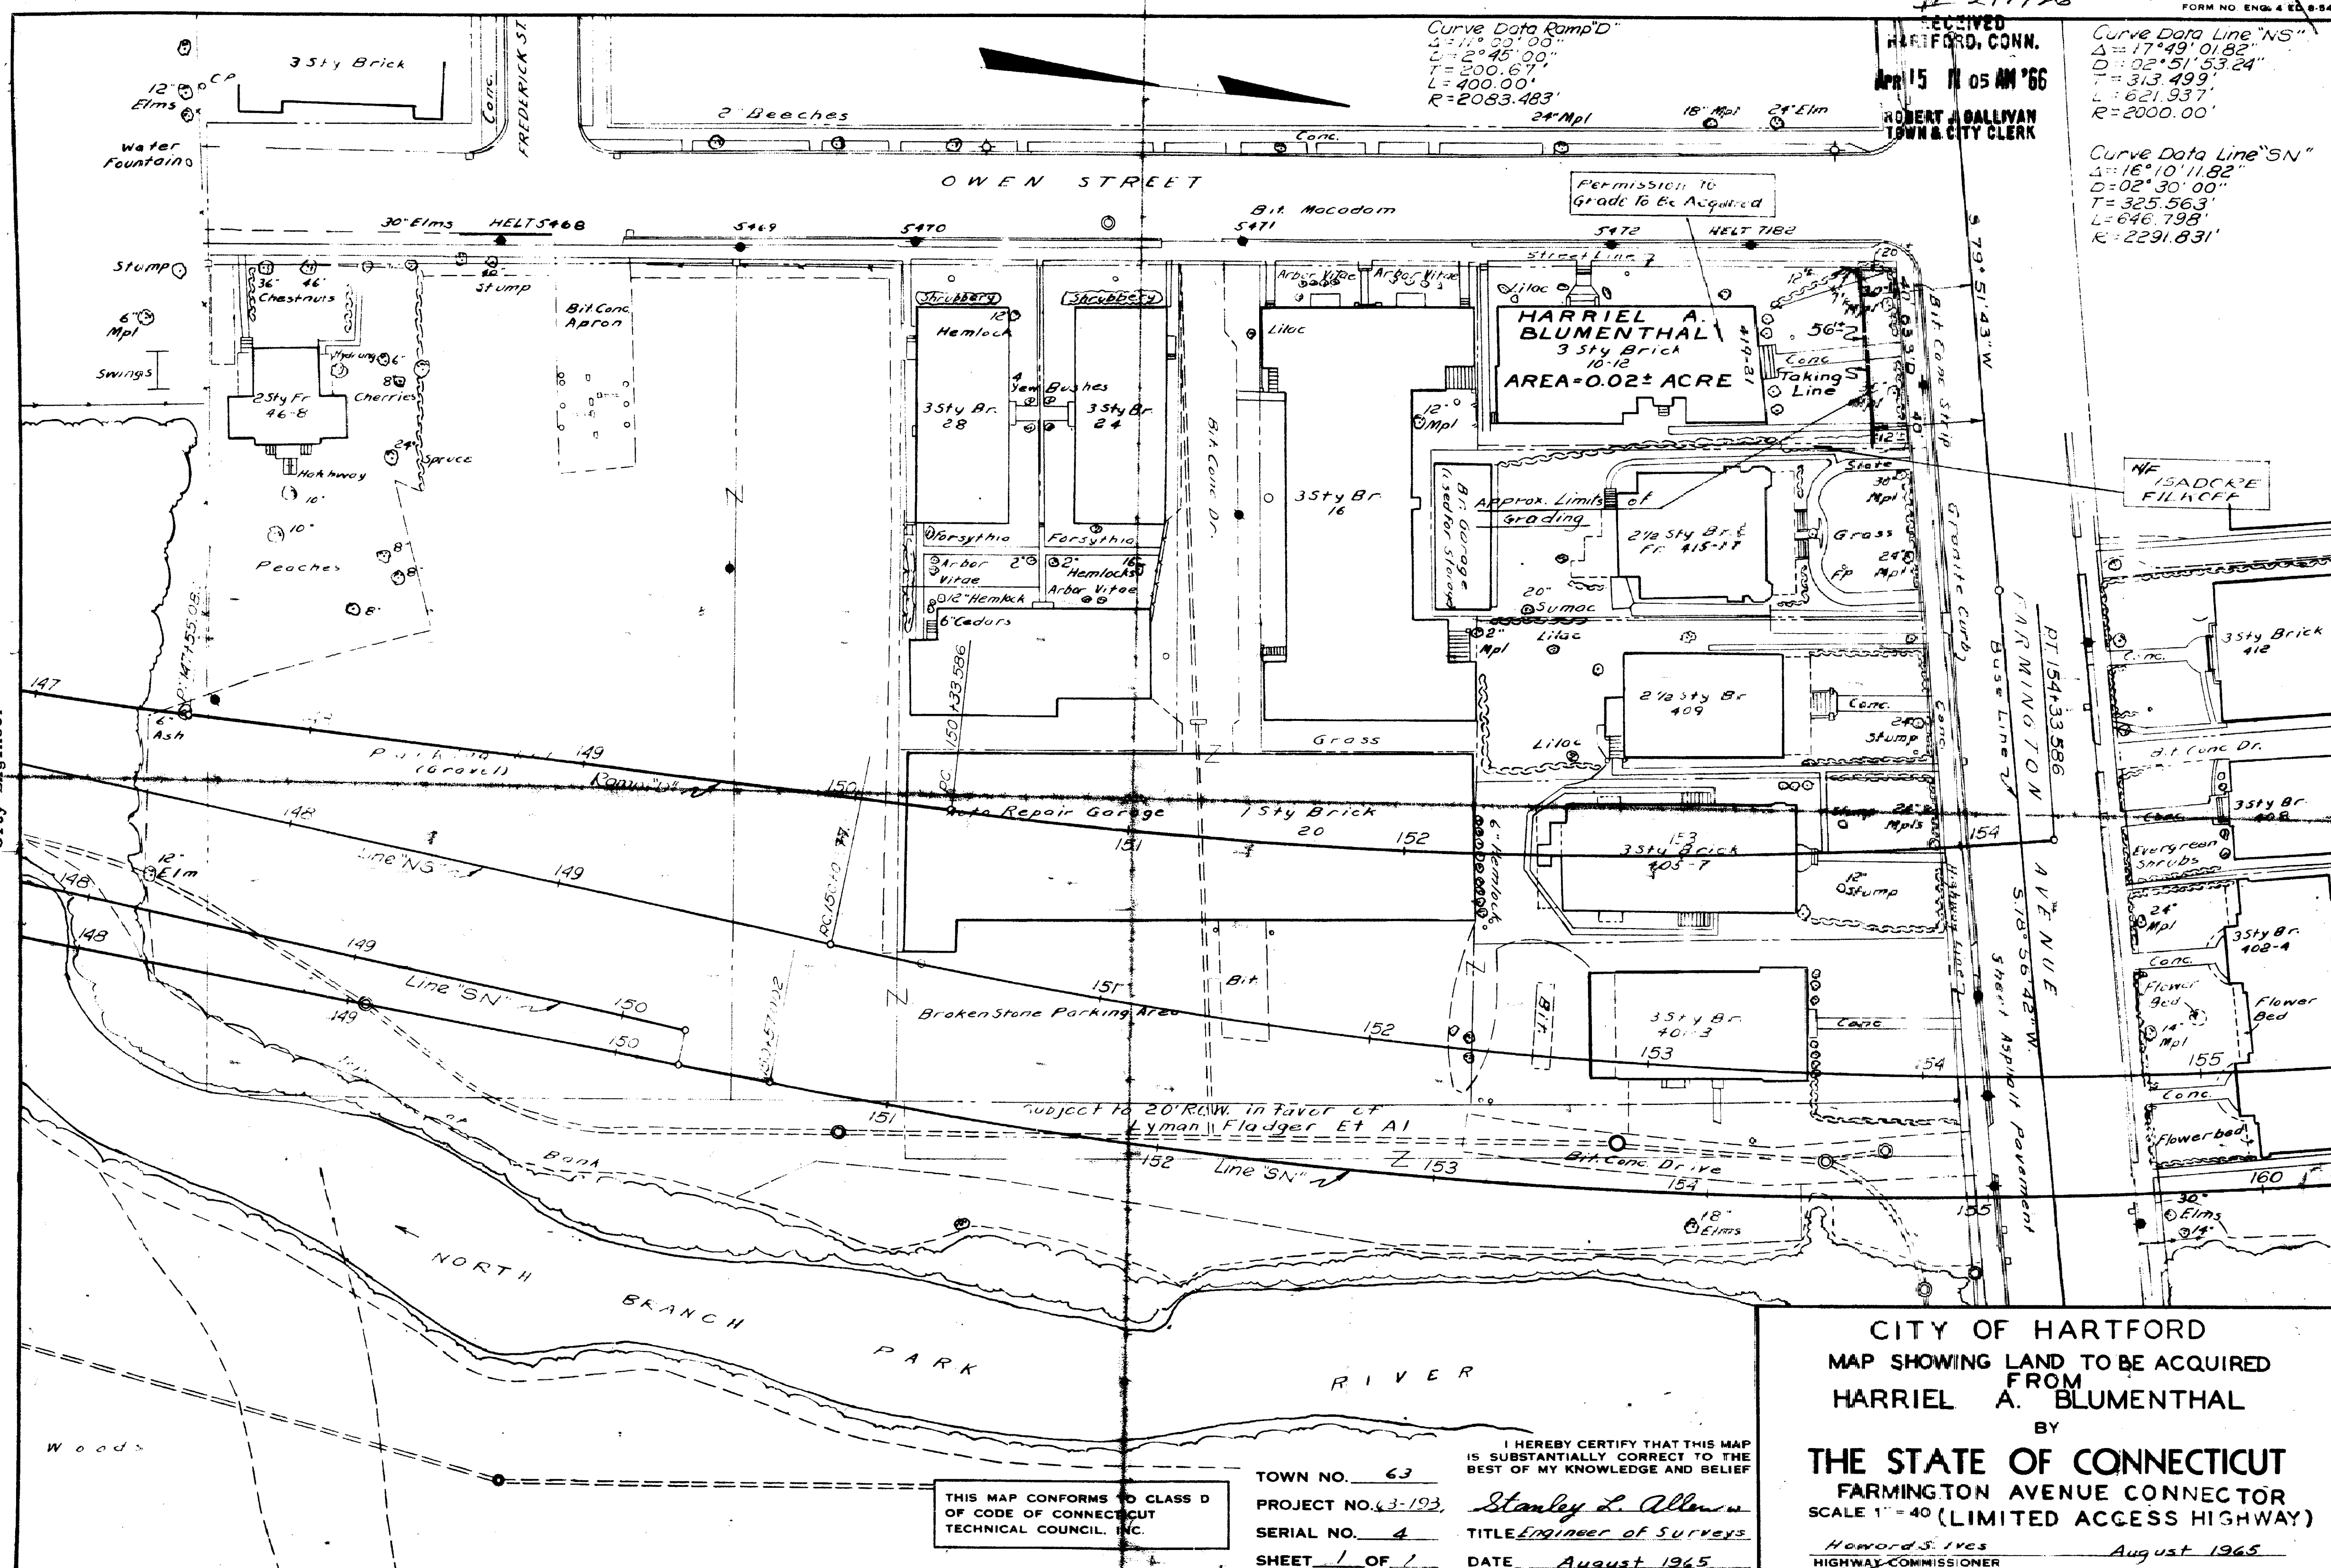

THIS MAP CONFORMS TO CLASS D OF CODE OF CONNECTICUT TECHNICAL COUNCIL, INC.

TOWN NO. 63
PROJECT NO. 43-193
SERIAL NO. 4
SHEET 1 OF 1
DATE August 1965

I HEREBY CERTIFY THAT THIS MAP IS SUBSTANTIALLY CORRECT TO THE BEST OF MY KNOWLEDGE AND BELIEF
Stanley L. Allen
TITLE Engineer of Surveys
DATE August 1965

CITY OF HARTFORD
MAP SHOWING LAND TO BE ACQUIRED FROM
HARRIEL A. BLUMENTHAL
BY
THE STATE OF CONNECTICUT
FARMINGTON AVENUE CONNECTOR
SCALE 1" = 40' (LIMITED ACCESS HIGHWAY)
Howard S. Ives
HIGHWAY COMMISSIONER August 1965

