


303122

RECEIVED
HARTFORD, CONN.
SEP 7 2 36 PM '66
ROBERT J. SULLIVAN
TOWN & CITY CLERK

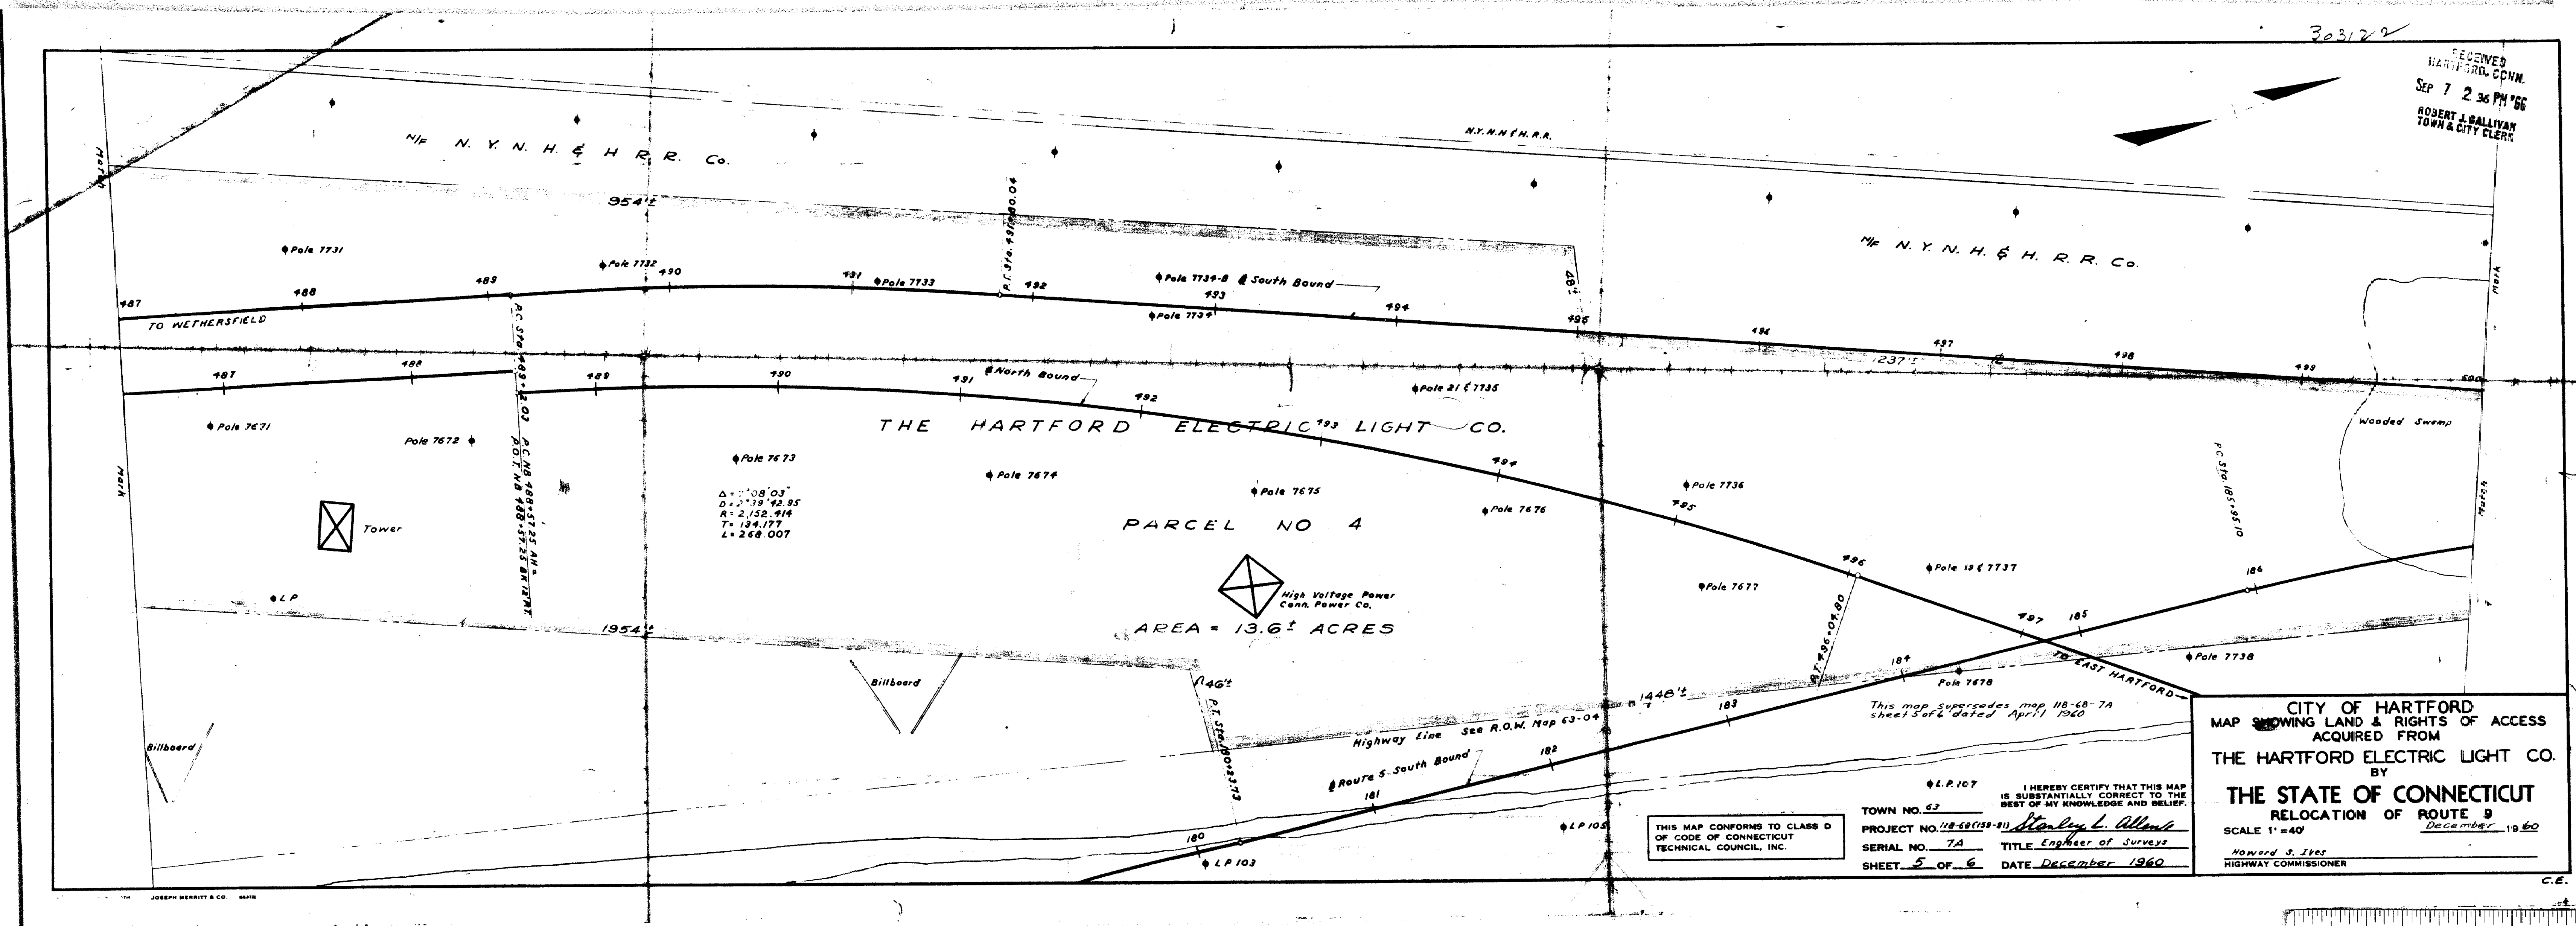

528

THIS MAP CONFORMS TO CLASS D
OF CODE OF CONNECTICUT
TECHNICAL COUNCIL, INC.

TOWN NO. 63
PROJECT NO. 118-68(128-81)
SERIAL NO. 7A
SHEET 5 OF 6
DATE December 1960
I HEREBY CERTIFY THAT THIS MAP
IS SUBSTANTIALLY CORRECT TO THE
BEST OF MY KNOWLEDGE AND BELIEF.
Stanley L. Allen
TITLE Engineer of Surveys
HOWARD S. Ives
HIGHWAY COMMISSIONER

CITY OF HARTFORD
MAP SHOWING LAND & RIGHTS OF ACCESS
ACQUIRED FROM
THE HARTFORD ELECTRIC LIGHT CO.
BY
THE STATE OF CONNECTICUT
RELOCATION OF ROUTE 9
SCALE 1"=40'
December 1960
HOWARD S. Ives
HIGHWAY COMMISSIONER
C.E.