


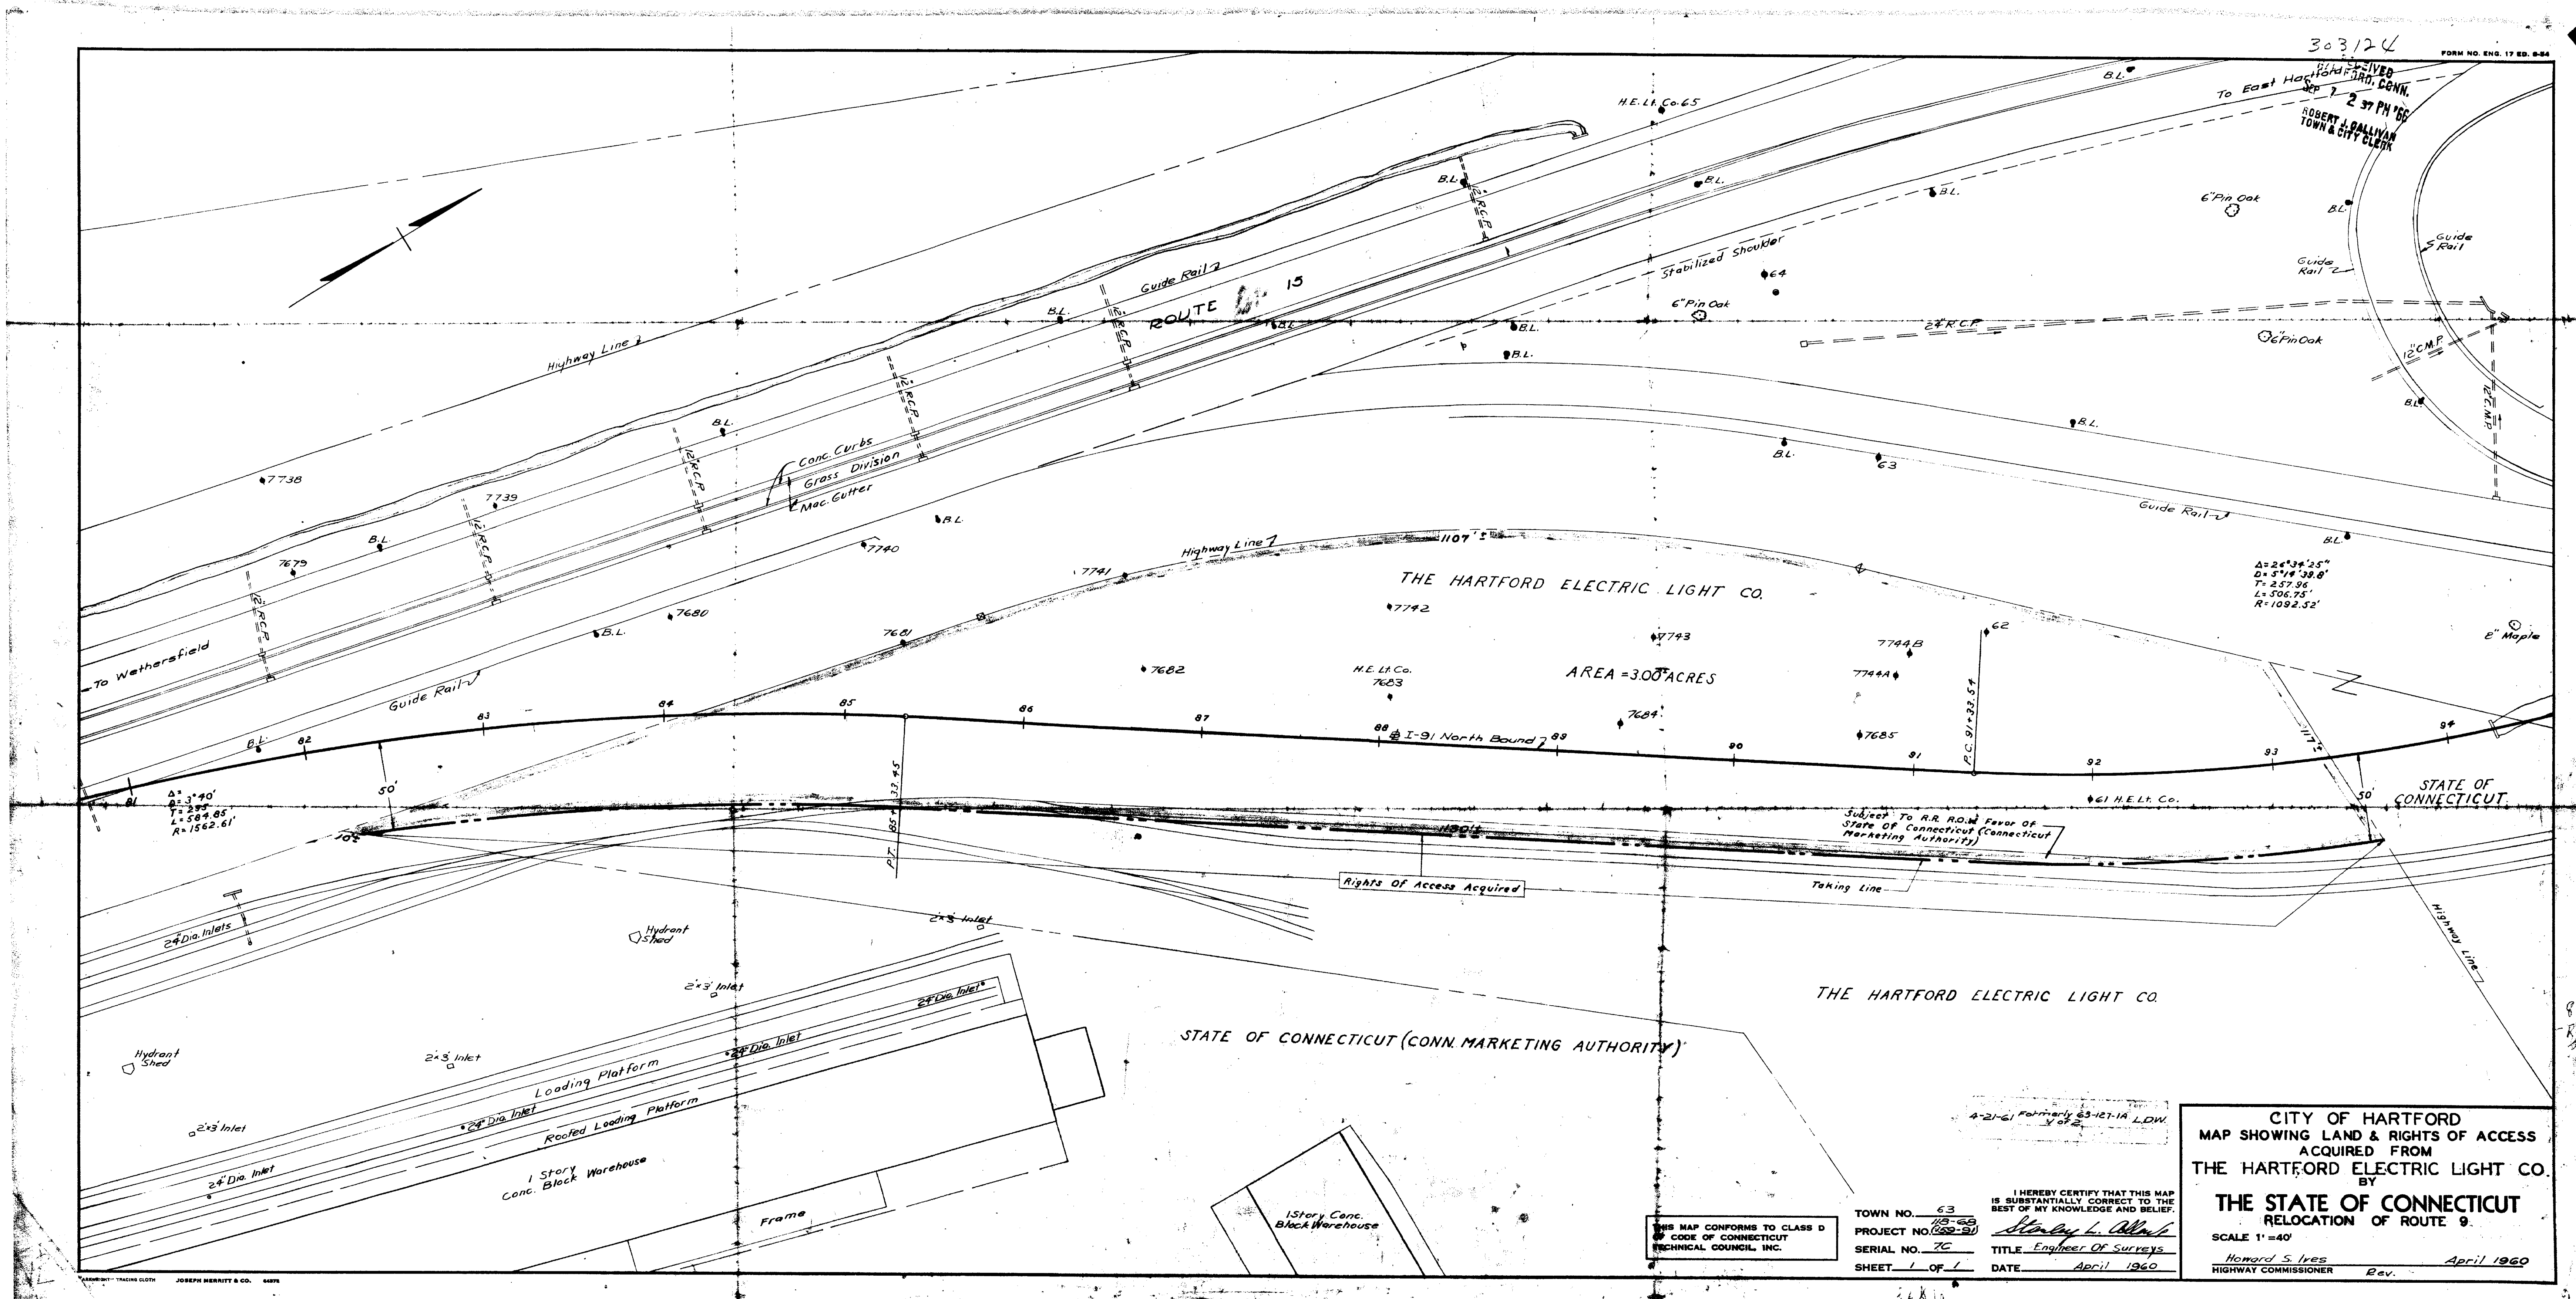

303124

FORM NO. ENG. 17 ED. 9-54

RECEIVED
HARTFORD, CONN.
APR 7 2 37 PM '60
ROBERT J. RALLI
TOWN & CITY CLERK

828

CITY OF HARTFORD
MAP SHOWING LAND & RIGHTS OF ACCESS
ACQUIRED FROM
THE HARTFORD ELECTRIC LIGHT CO.
BY
THE STATE OF CONNECTICUT
RELOCATION OF ROUTE 9
SCALE 1"=40'
Honard S. Ives
HIGHWAY COMMISSIONER
Rev. April 1960

TOWN NO. 63
PROJECT NO. 13-50
SERIAL NO. 70
SHEET 1 OF 1
DATE April 1960
TITLE Engineer of Surveys

THIS MAP CONFORMS TO CLASS D
OF CODE OF CONNECTICUT
TECHNICAL COUNCIL, INC.

I HEREBY CERTIFY THAT THIS MAP
IS SUBSTANTIALLY CORRECT TO THE
BEST OF MY KNOWLEDGE AND BELIEF.
Stanley L. Allen

4-21-60 Parkway 63-161-1A L.D.W.

0 INCHES 1 2 3 4