


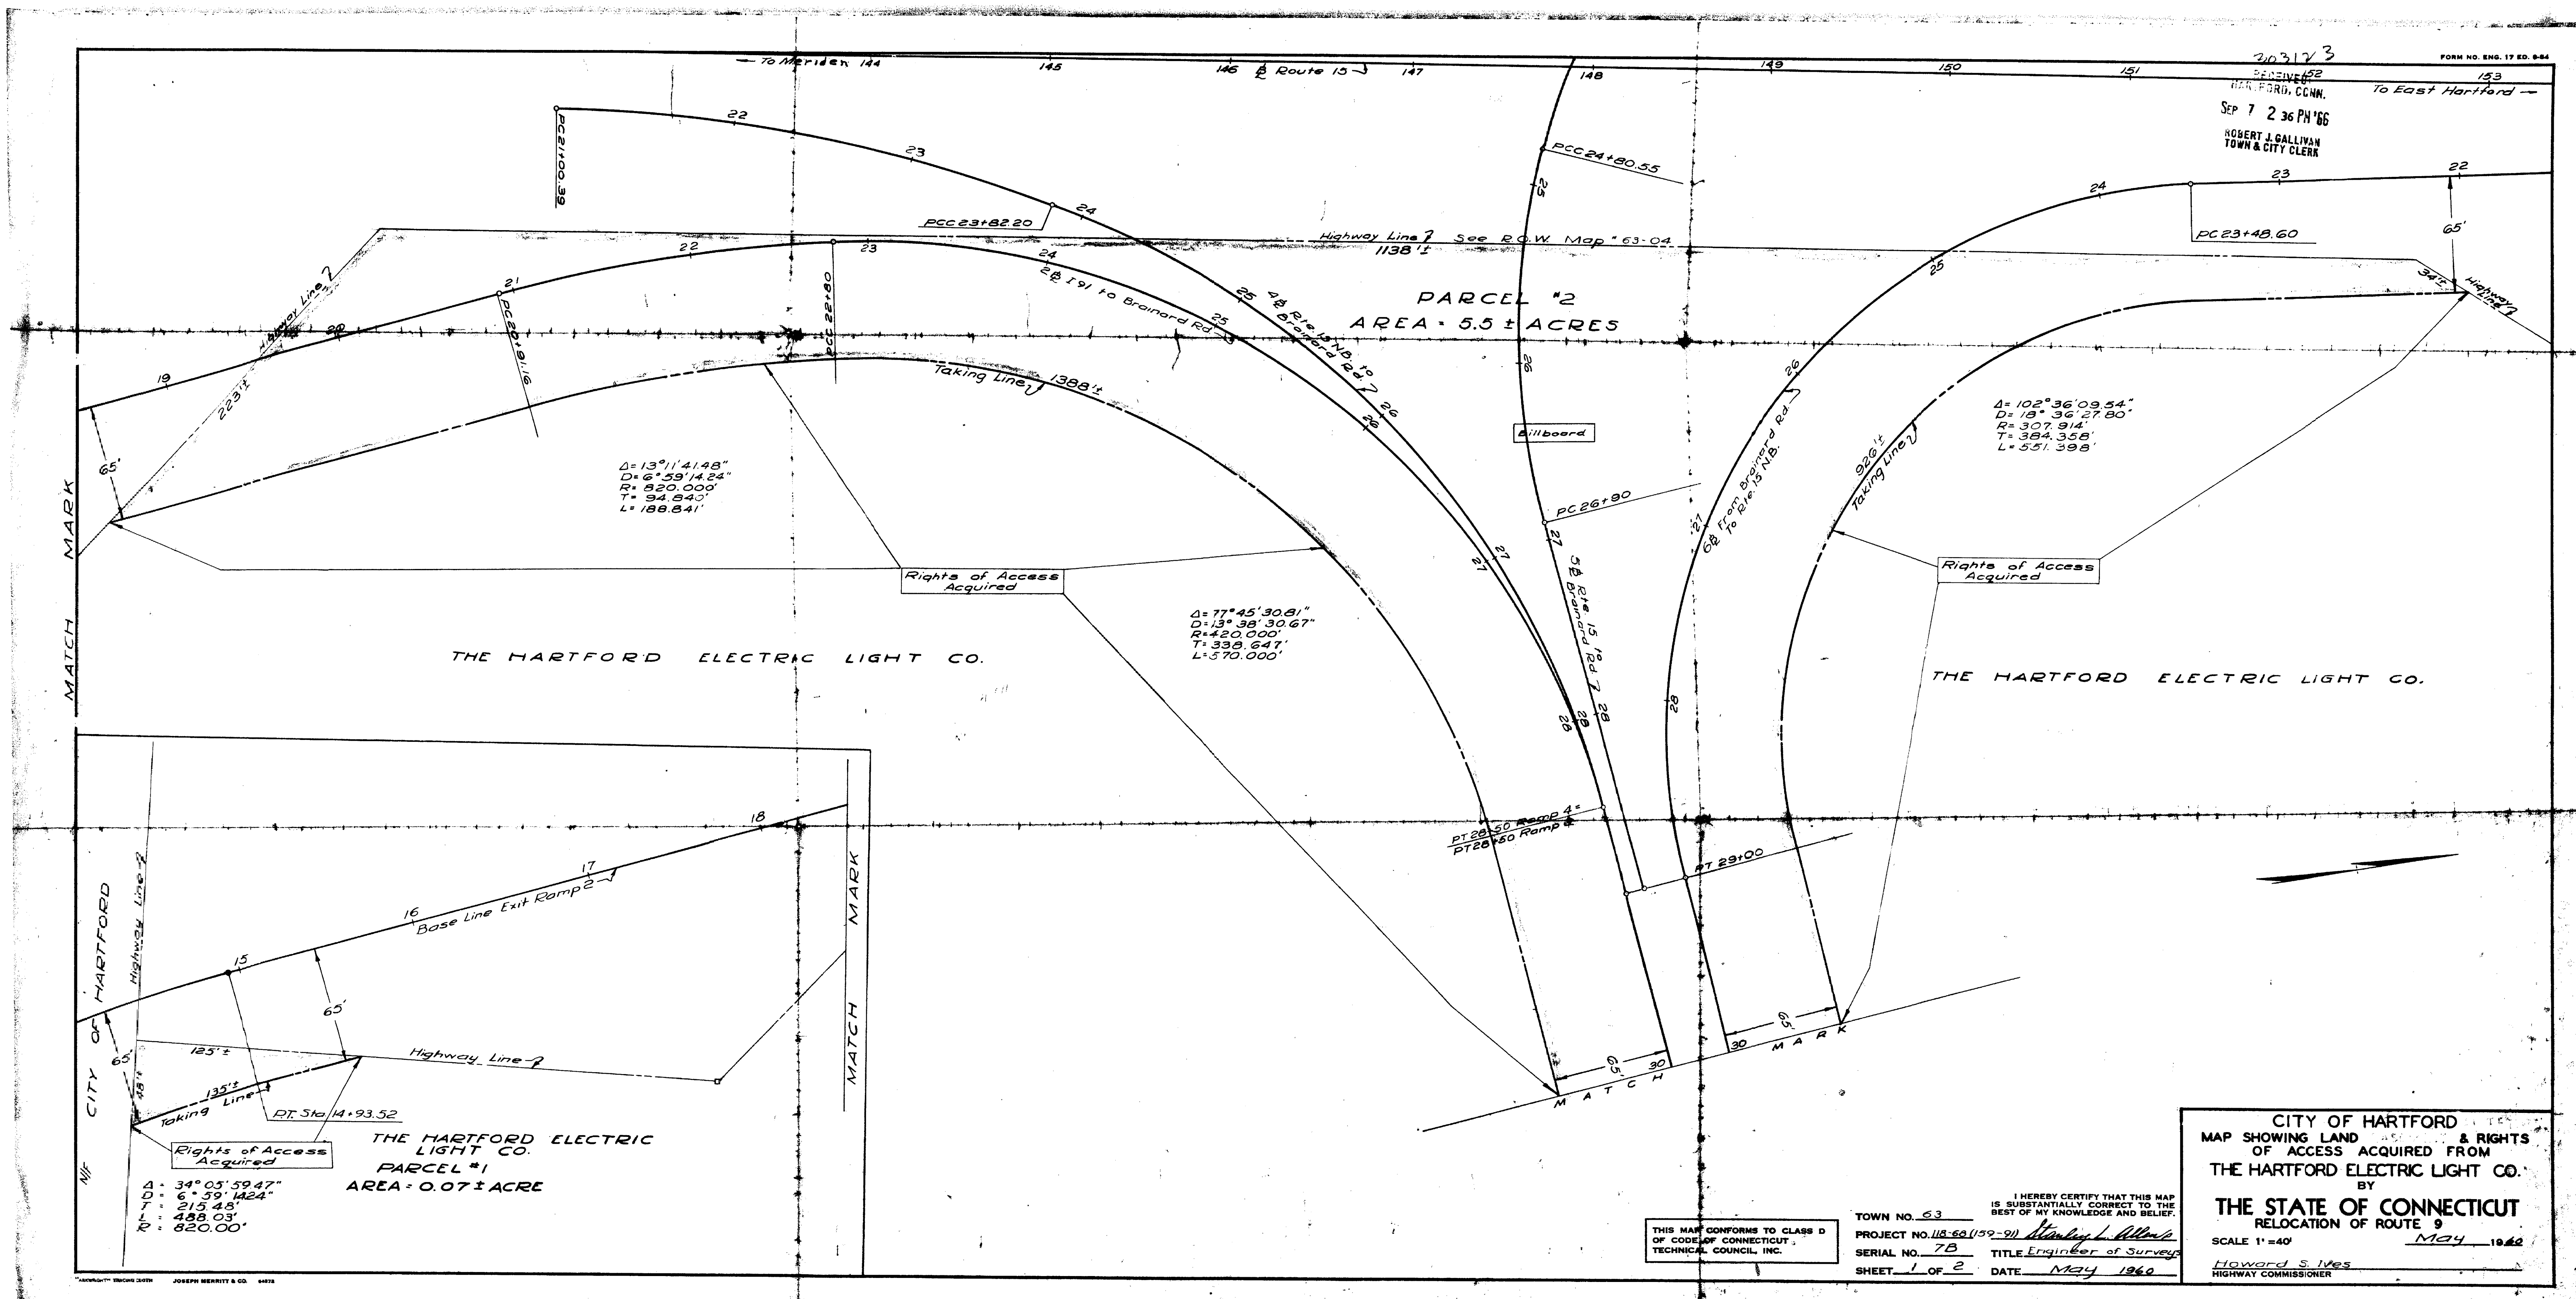


3103173
SEALIVE 152
HARTFORD, CONN.
SEP 7 2 36 PM '66
ROBERT J. GALLIVAN
TOWN & CITY CLERK

CITY OF HARTFORD
MAP SHOWING LAND & RIGHTS
OF ACCESS ACQUIRED FROM
THE HARTFORD ELECTRIC LIGHT CO.
BY
THE STATE OF CONNECTICUT
RELOCATION OF ROUTE 9
SCALE 1"=40'
MAY 1966
Howard S. Ives
HIGHWAY COMMISSIONER

THIS MAP CONFORMS TO CLASS D
OF CODE OF CONNECTICUT
TECHNICAL COUNCIL, INC.
TOWN NO. 53
PROJECT NO. 115-60 (159-91) *Henry L. Allen*
SERIAL NO. 7B
SHEET 1 OF 2
TITLE Engineer of Survey
DATE May 1966

I HEREBY CERTIFY THAT THIS MAP
IS SUBSTANTIALLY CORRECT TO THE
BEST OF MY KNOWLEDGE AND BELIEF.

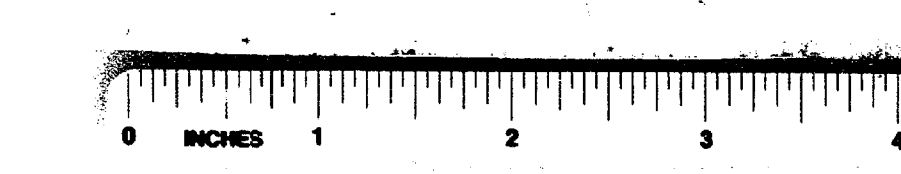

829