


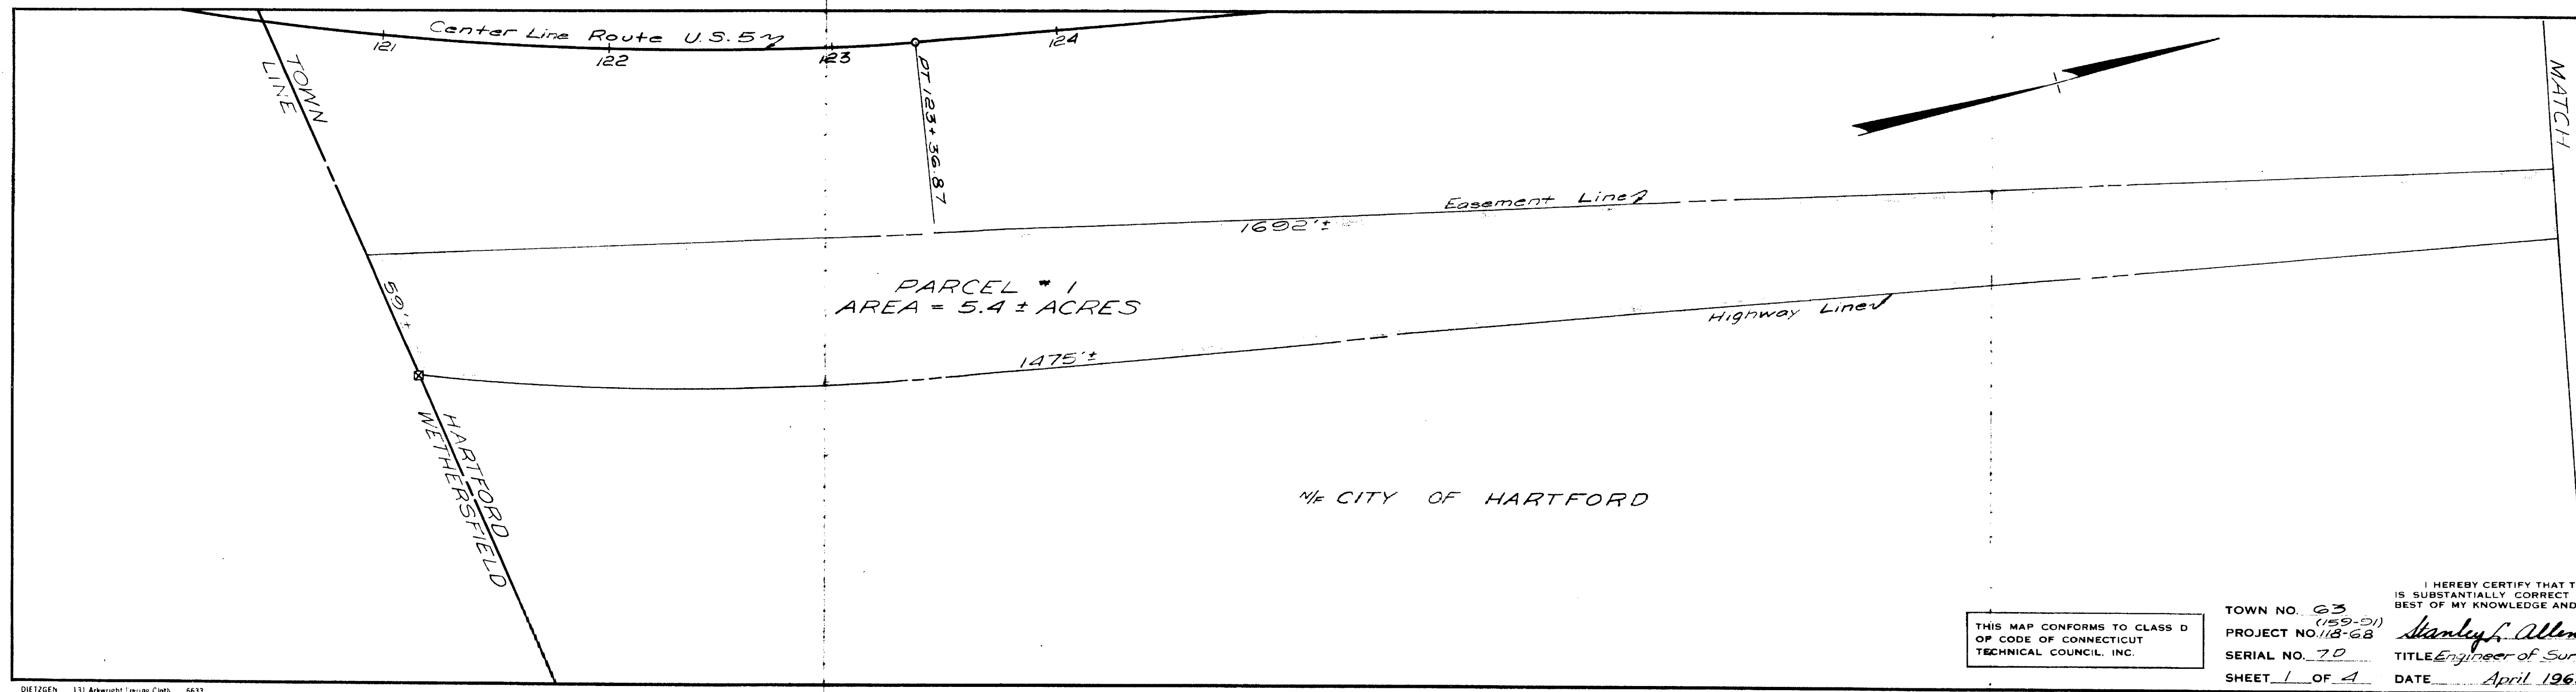

303125 FORM NO. ENG. 3 ED. 6-58


RECEIVED
H.F. HARTFORD, CONN.
SEP 7 2 38 PM '66
ROBERT J. GALLIVAN
TOWN & CITY CLERK

CITY OF HARTFORD
MAP SHOWING EASEMENTS ACQUIRED FROM
THE HARTFORD ELECTRIC LIGHT CO.
BY
THE STATE OF CONNECTICUT
RELOCATION OF ROUTE 9
SCALE 1" = 40'
April 1963
Howard S. Ives
HIGHWAY COMMISSIONER

THIS MAP CONFORMS TO CLASS D
OF CODE OF CONNECTICUT
TECHNICAL COUNCIL, INC.

TOWN NO. 63
PROJECT NO. 118-63
SERIAL NO. 70
SHEET 1 OF 4

I HEREBY CERTIFY THAT THIS MAP
IS SUBSTANTIALLY CORRECT TO THE
BEST OF MY KNOWLEDGE AND BELIEF
Stanley L. Allen, JR.
TITLE Engineer of Survey
DATE April 1963

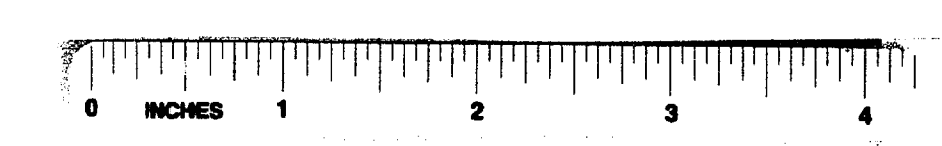

830