


The portions of Weston St., the Service Road (West) shown on this plan are submitted to the City of Hartford, Conn. for its approval on July 1, 1966.

RECEIVED
HARTFORD, CONN.
JUL 19 4 46 AM '66
ROBERT J. GALLIVAN
TOWN & CITY CLERK

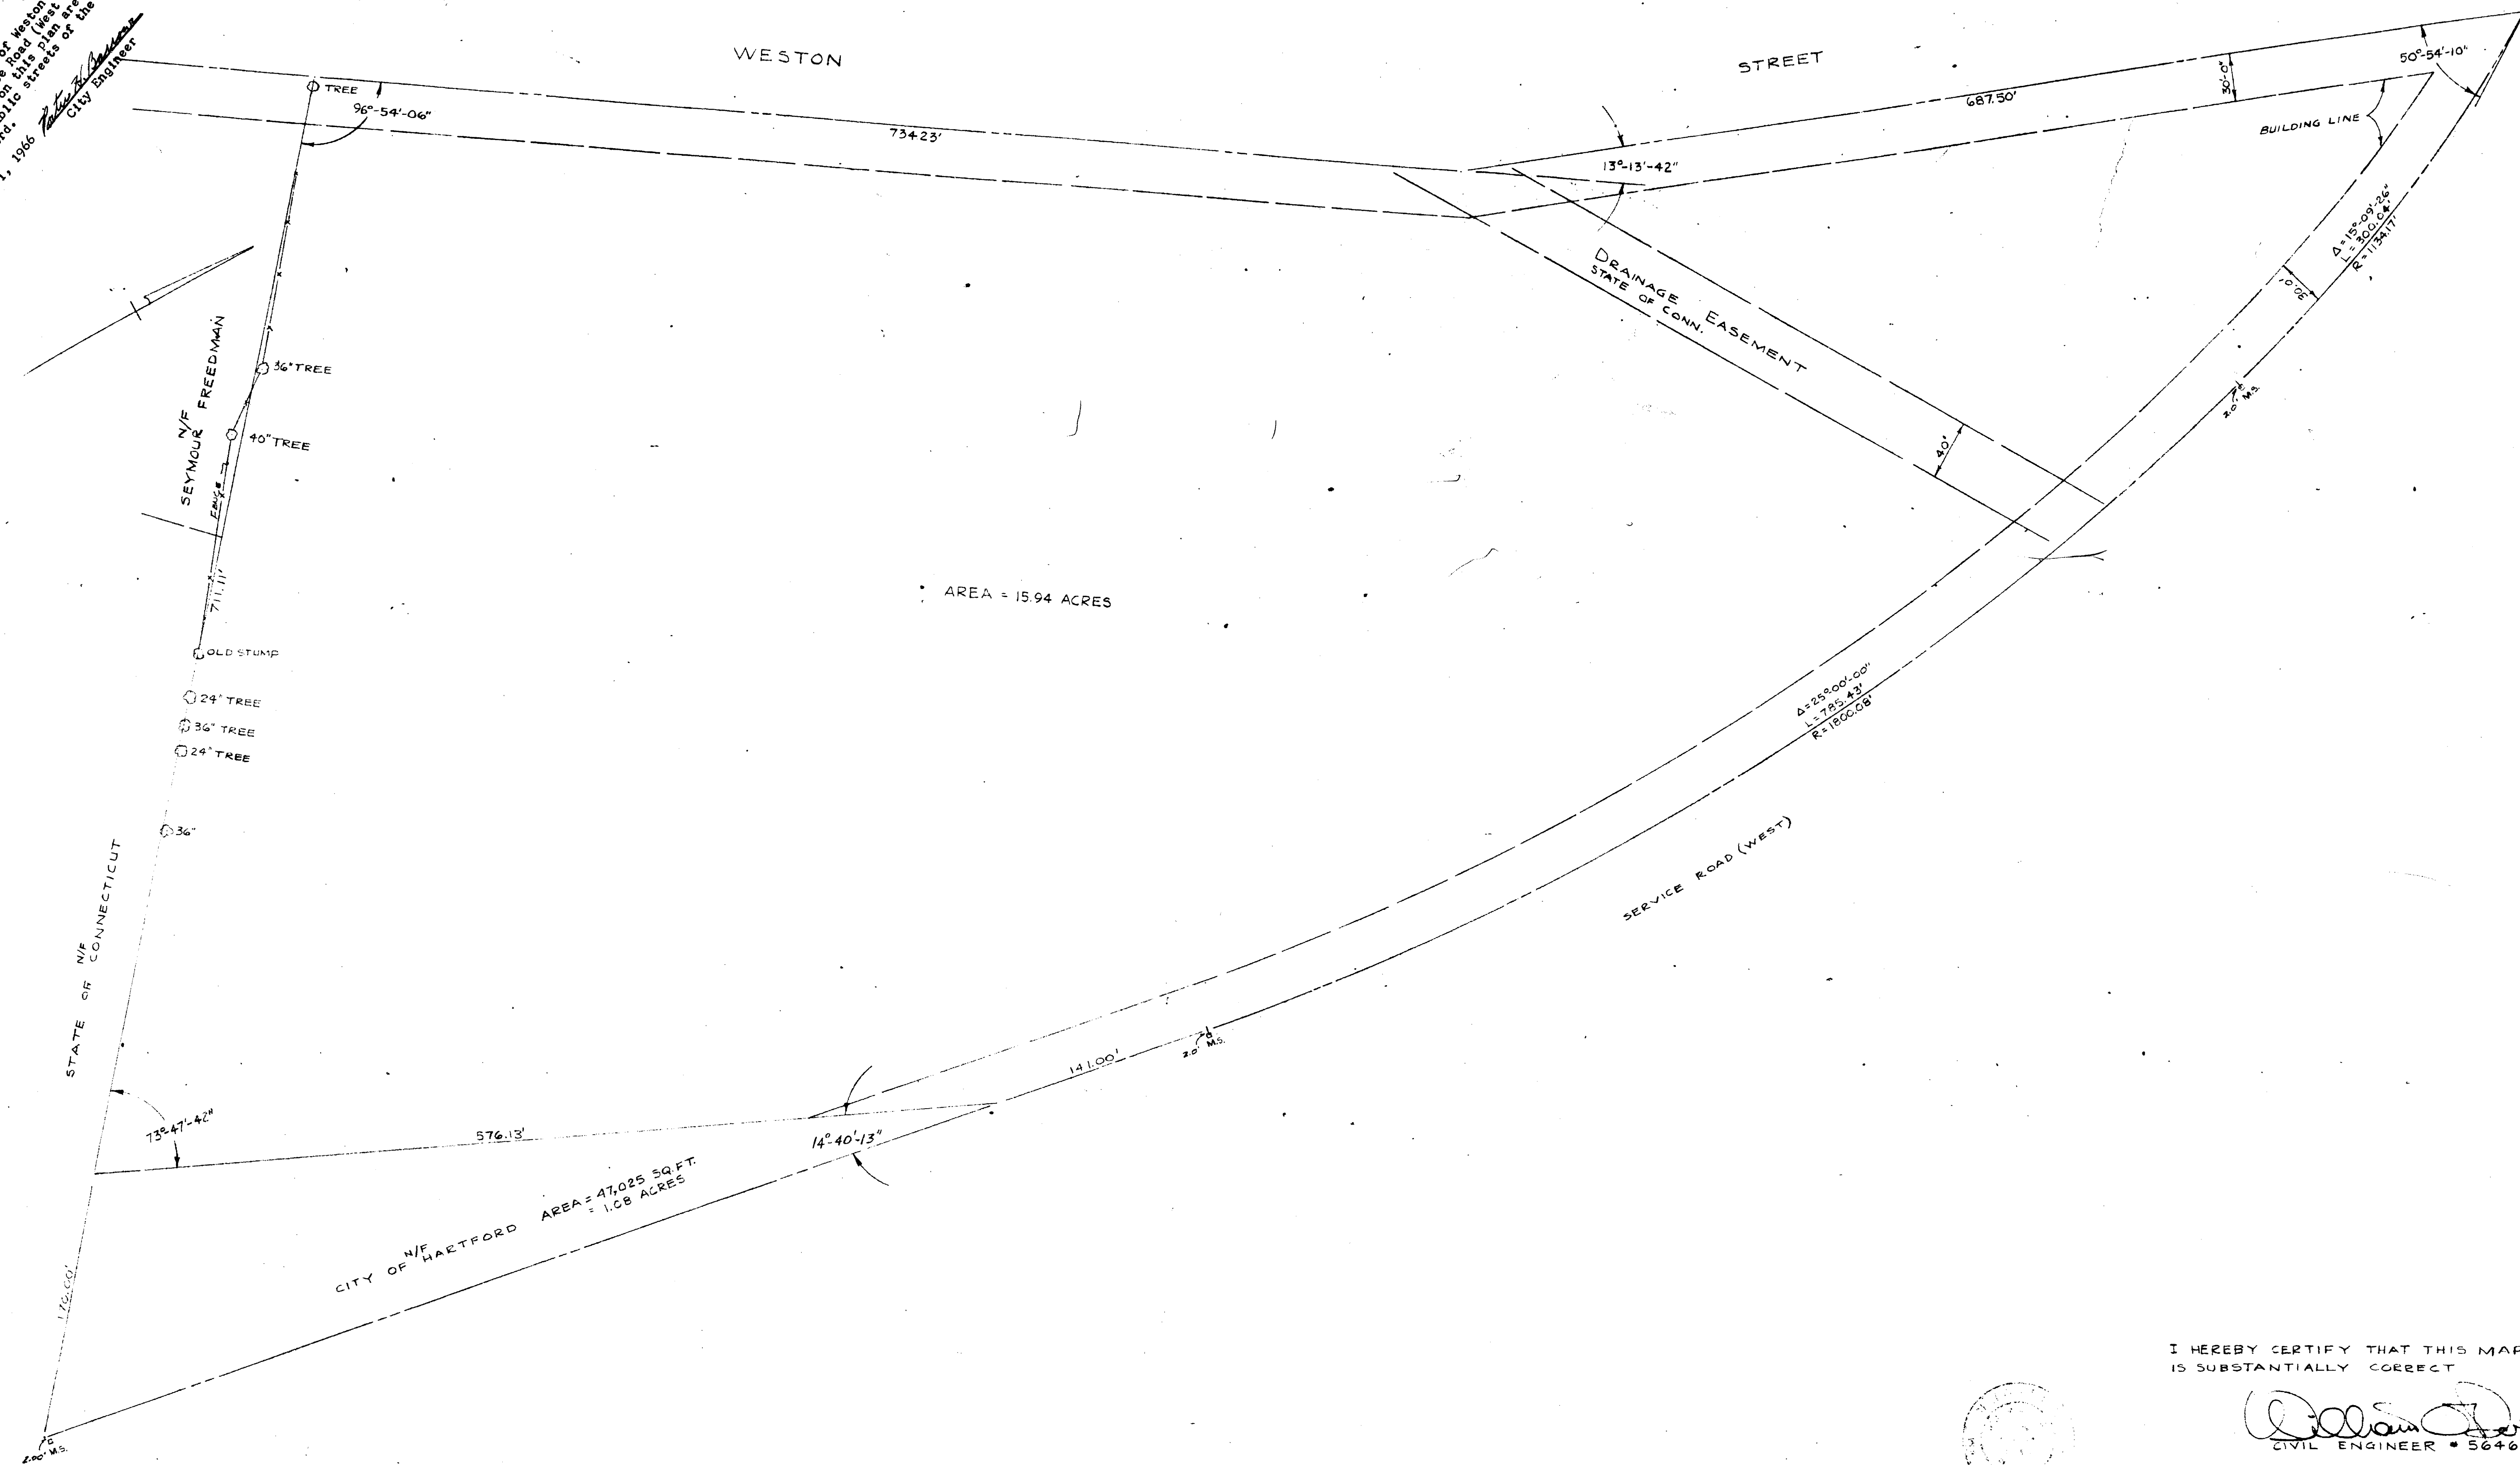

PROPERTY OF
PAUL, BESSIE, MARSHALL & MERLE SIGEL
HARTFORD, CONN.

I HEREBY CERTIFY THAT THIS MAP
IS SUBSTANTIALLY CORRECT

William J. DeLoe
CIVIL ENGINEER # 5646

SCALE: 1" = 50'
FB. 715-43
JUNE, 1966
REV. JUNE 24, 1966

968