
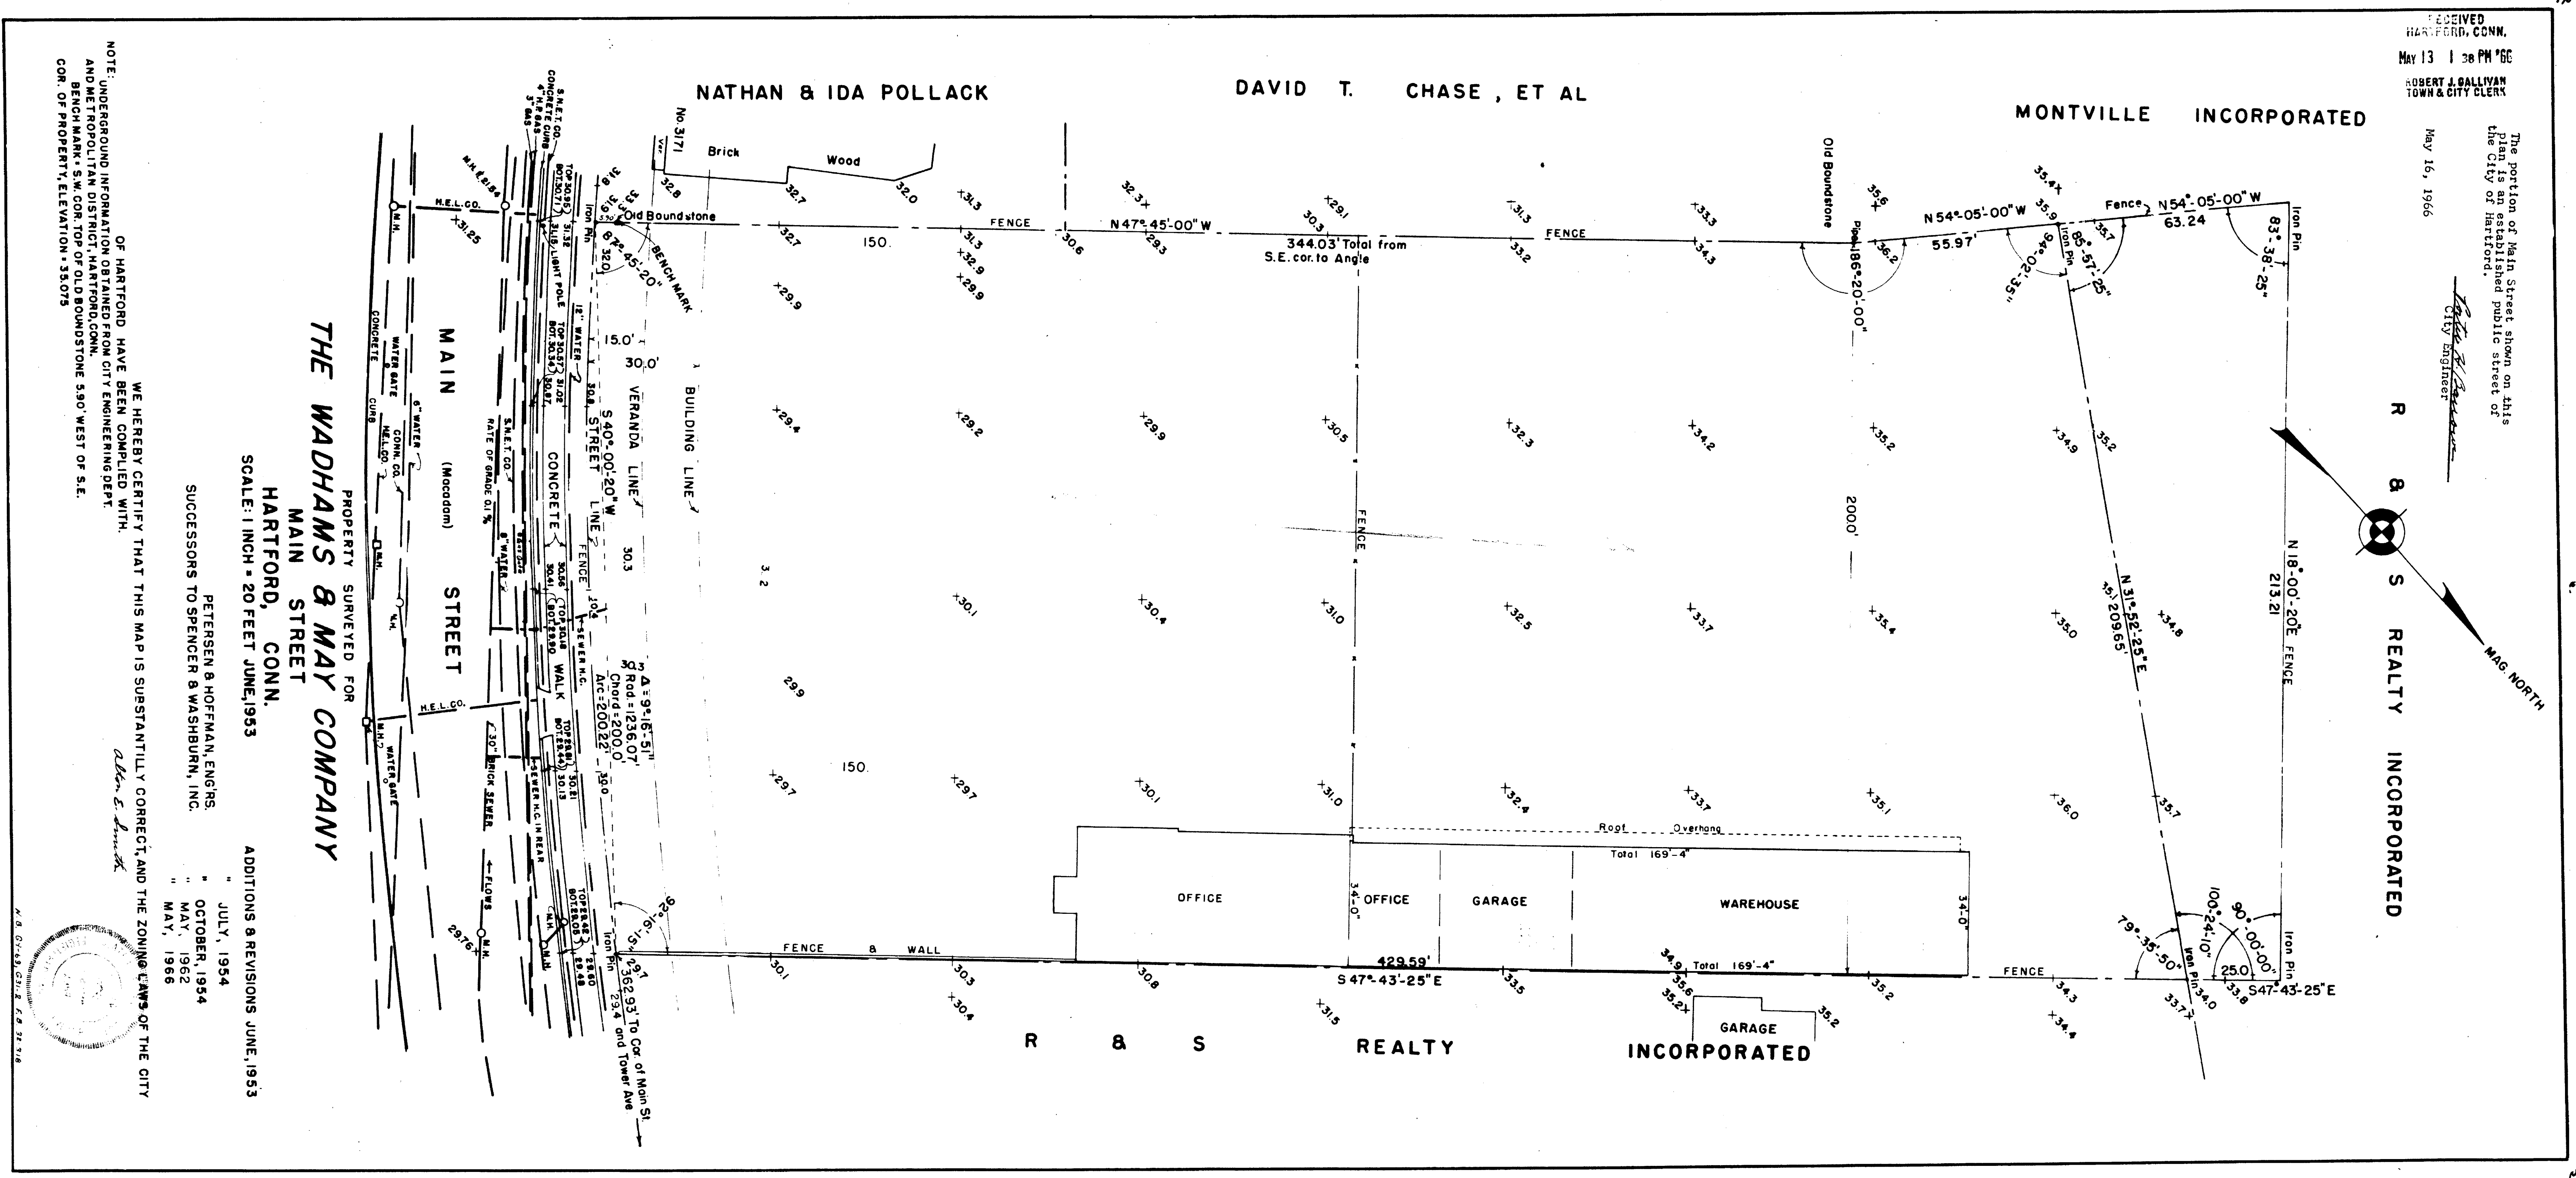


838

RECEIVED
HARTFORD, CONN.
MAY 13 1 38 PM '66
ROBERT J. GALLIVAN
TOWN & CITY CLERK

The portion of Main Street shown on this plan is an established public street of the City of Hartford.
May 16, 1966
City Engineer


R & S REALTY INCORPORATED

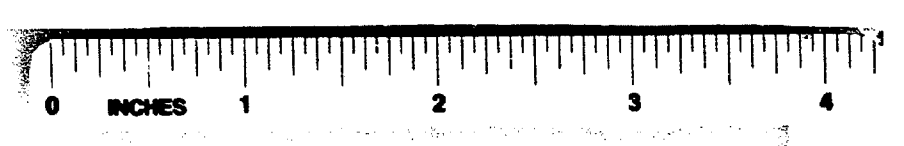

NOTE: UNDERGROUND INFORMATION OBTAINED FROM CITY ENGINEERING DEPT. AND METROPOLITAN DISTRICT, HARTFORD, CONN.
BENCH MARK: S.W. COR. TOP OF OLD BOUNDSTONE 330' WEST OF S.E. COR. OF PROPERTY, ELEVATION: 35.075

WE HEREBY CERTIFY THAT THIS MAP IS SUBSTANTIALLY CORRECT, AND THE ZONING LAWS OF THE CITY

Allen E. Smith

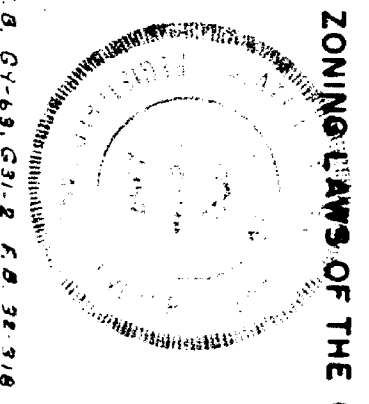

PROPERTY SURVEYED FOR
THE WADHAMS & MAY COMPANY
MAIN STREET
HARTFORD, CONN.

SCALE: 1 INCH = 20 FEET JUNE, 1953
ADDITIONS & REVISIONS JUNE, 1953
JULY, 1954
OCTOBER, 1954
MAY, 1962
MAY, 1966

PETERSEN & HOFFMAN, ENGINEERS
SUCCESSORS TO SPENCER & WASHBURN, INC.