


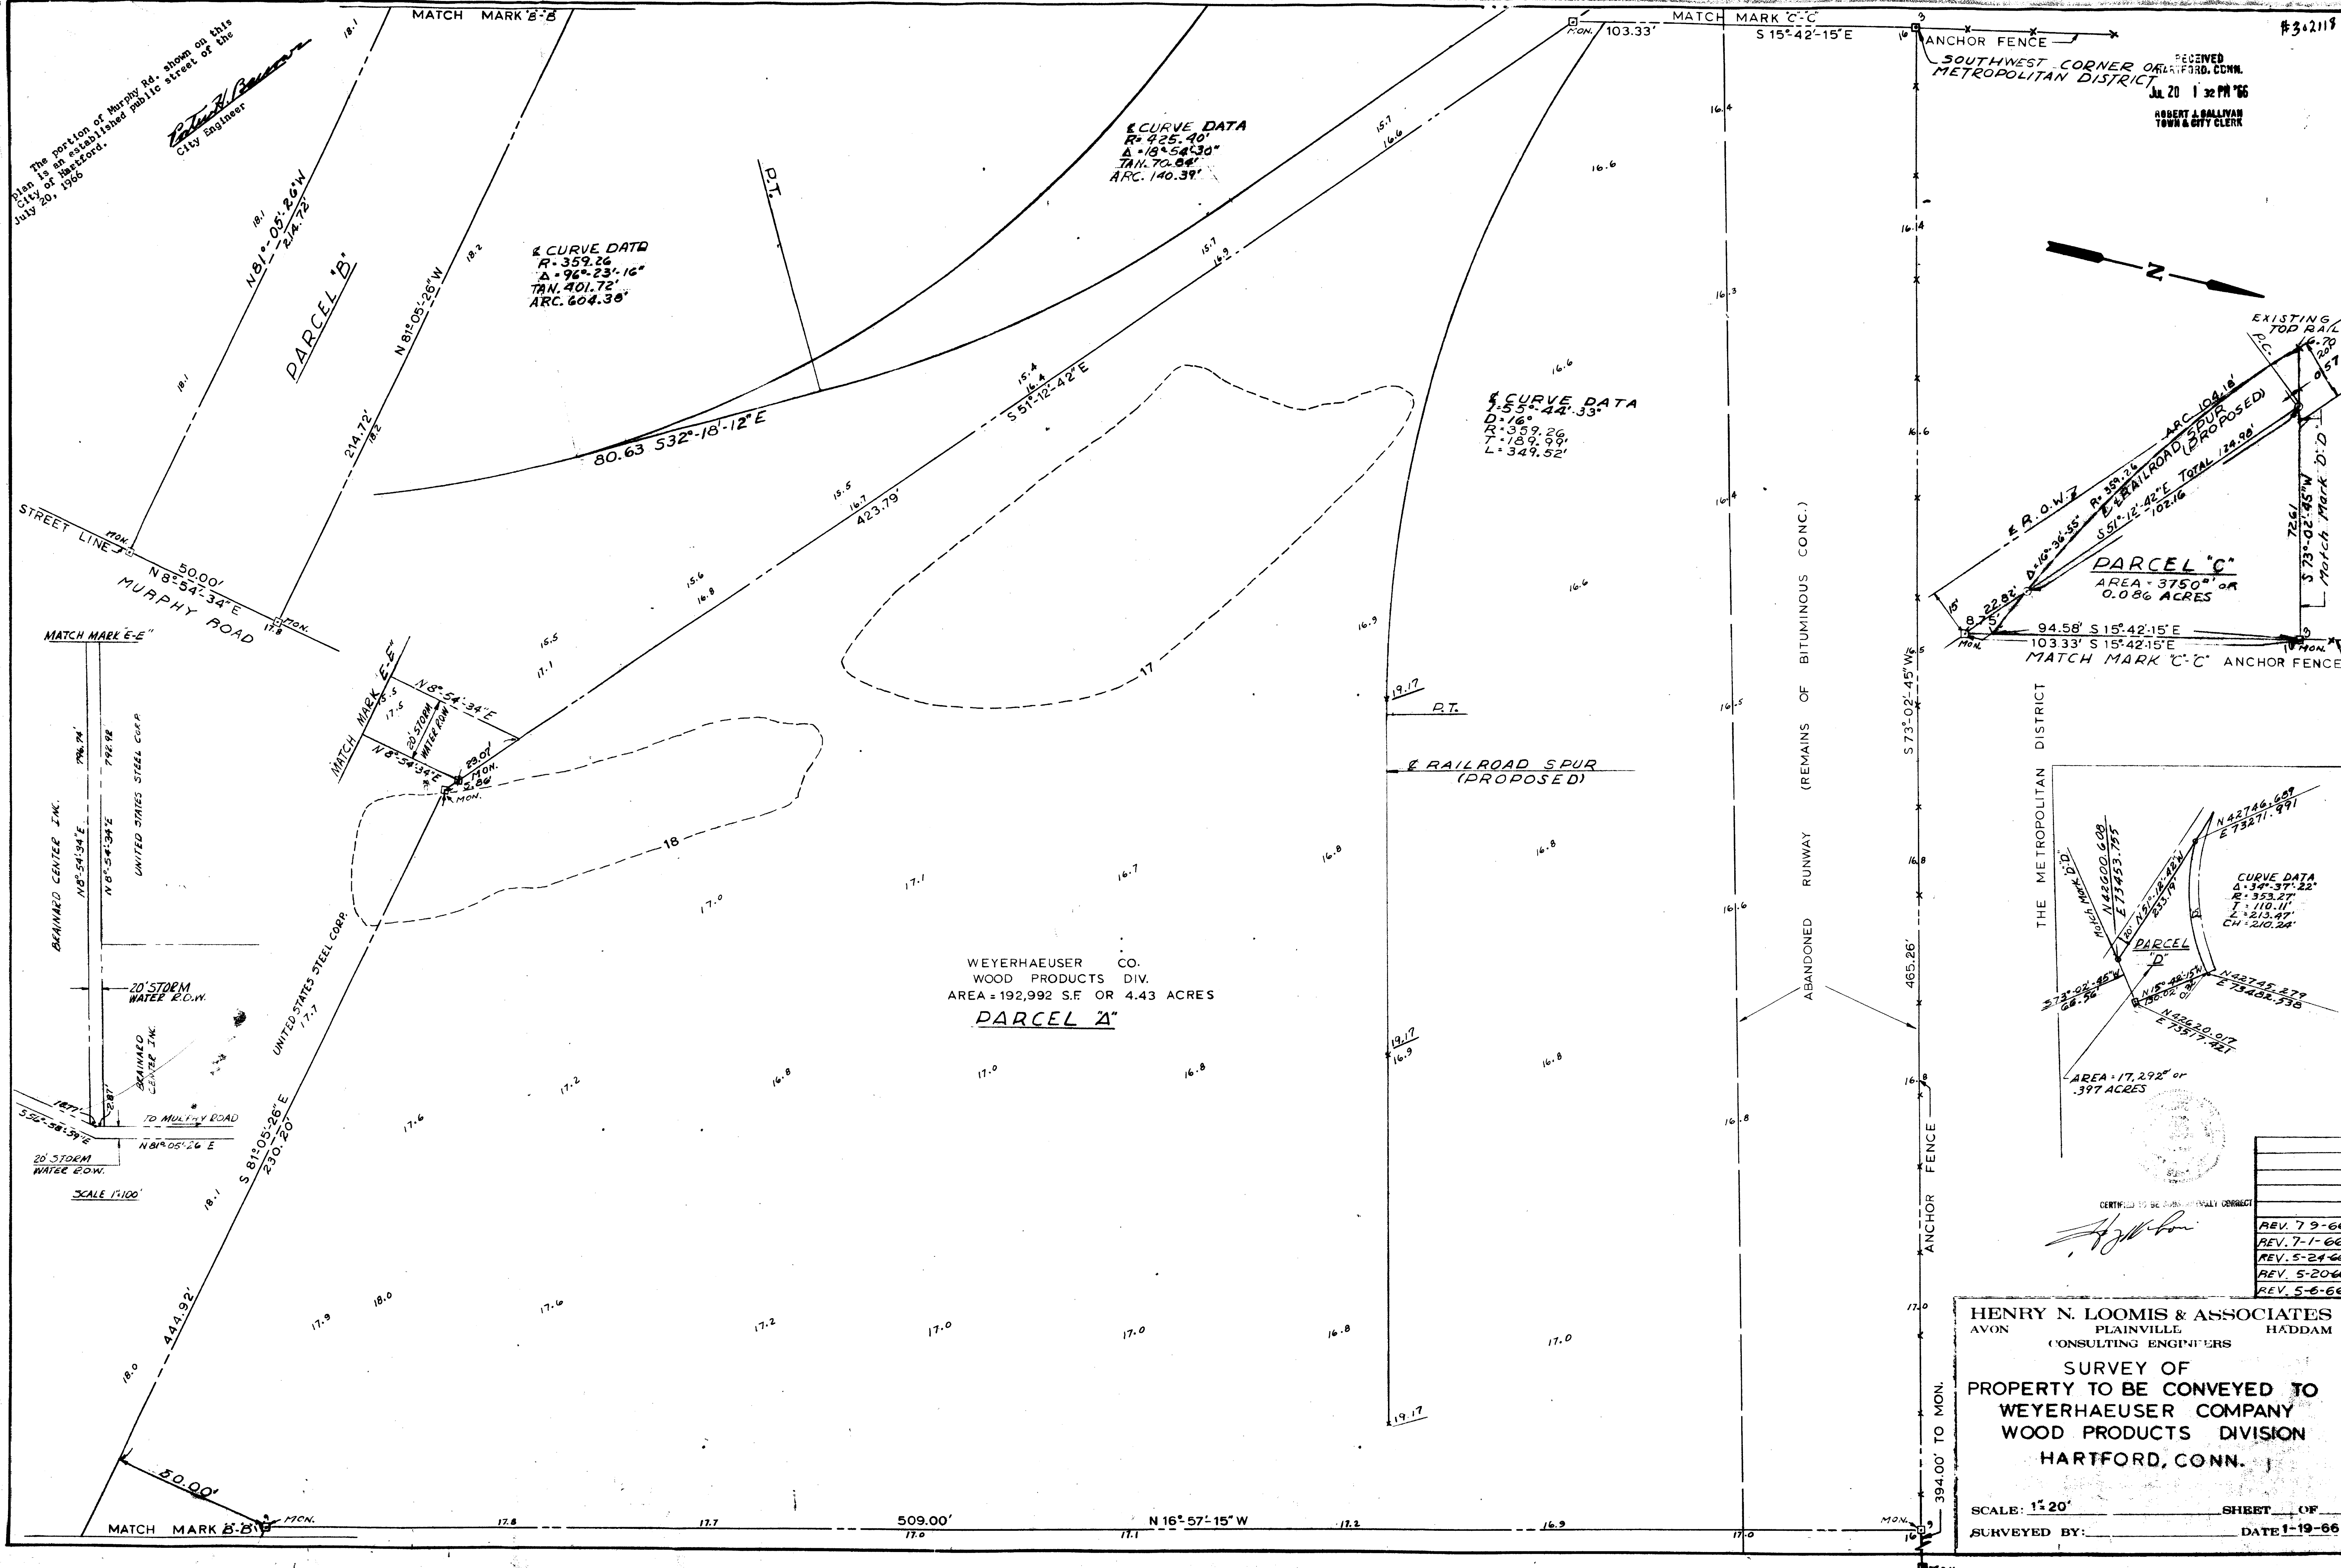


The portion of Murphy Rd. shown on this plan is an established public street of the City of Hartford, July 20, 1966.

Robert A. Loomis
City Engineer

RECEIVED
HARTFORD, CONN.
JUL 20 1 32 PM '66
ROBERT A. LOOMIS
TOWN & CITY CLERK

#302119

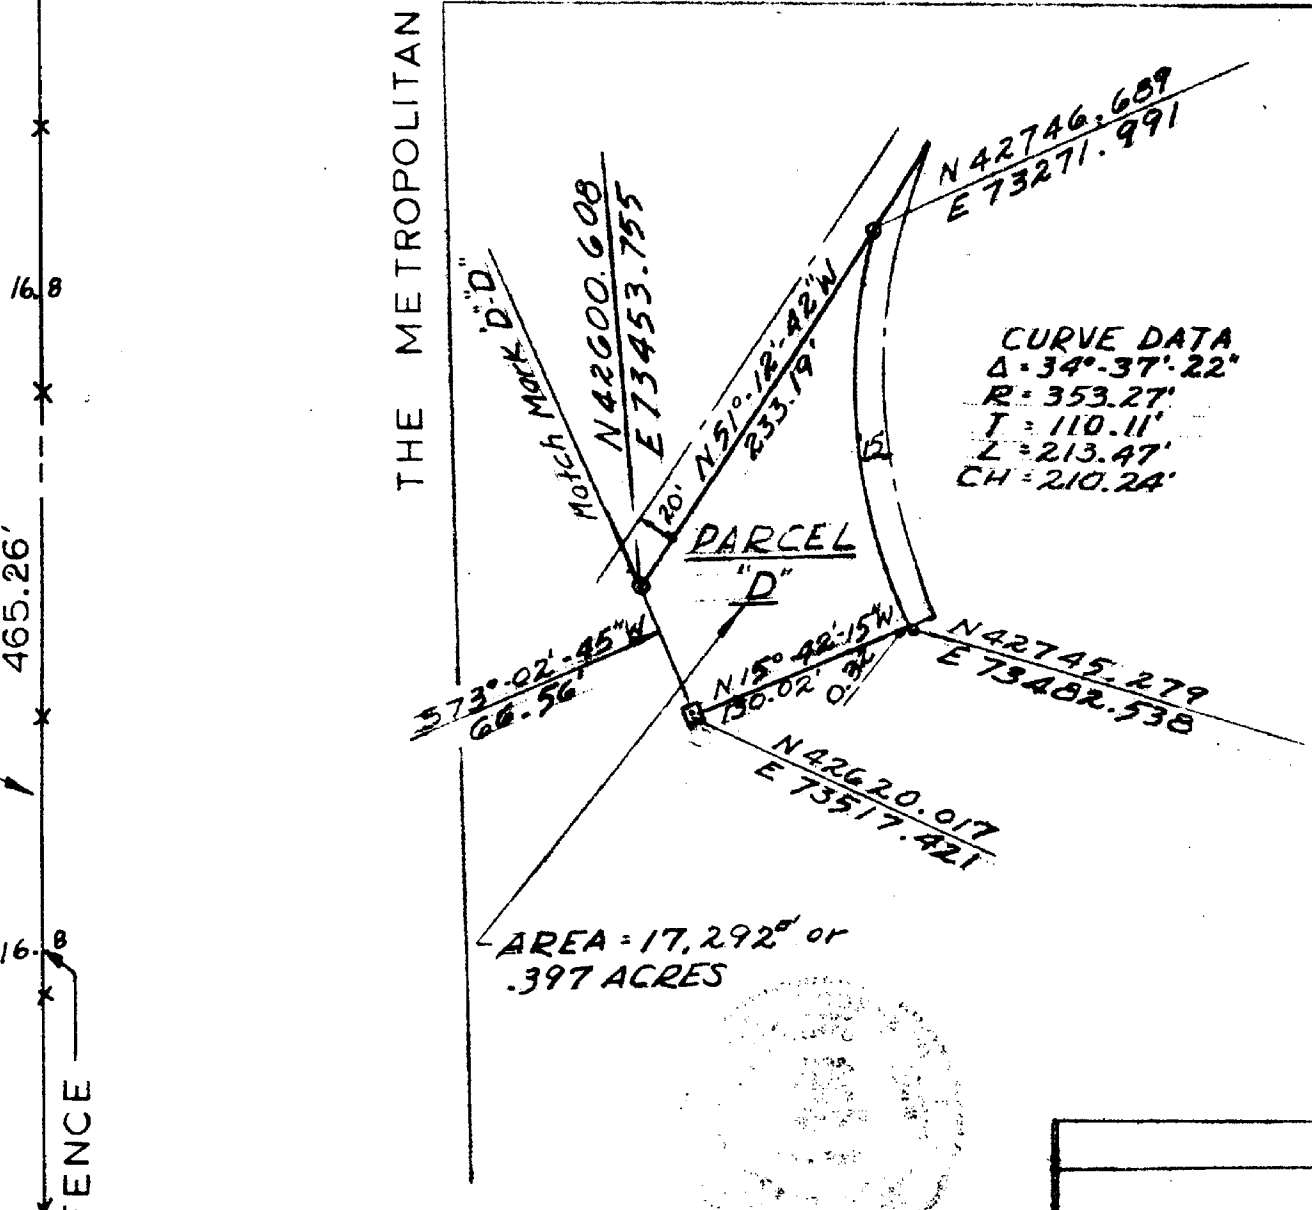

REV. 7-9-66
REV. 7-1-66
REV. 5-24-66
REV. 5-20-66
REV. 5-6-66

HENRY N. LOOMIS & ASSOCIATES
AVON PLAINVILLE HADDAM
CONSULTING ENGINEERS

**SURVEY OF
PROPERTY TO BE CONVEYED TO
WEYERHAEUSER COMPANY
WOOD PRODUCTS DIVISION
HARTFORD, CONN.**

SCALE: 1"=20' SHEET OF
SURVEYED BY: DATE 1-19-66

912
TO TOWN 3000 214 1973
REV. 10

