


THE PORTION OF ELY STREET SHOWN ON THIS PLAN IS AN
ESTABLISHED PUBLIC STREET OF THE CITY OF HARTFORD.

RECEIVED
HARTFORD, CONN.
DEC 22 3 45 PM '66
ROBERT J. SULLIVAN
TOWN & CITY CLERK

Robert J. Sullivan
CITY ENGINEER
DECEMBER 23, 1966

N.Y., N.H., & H. R.R. CO.

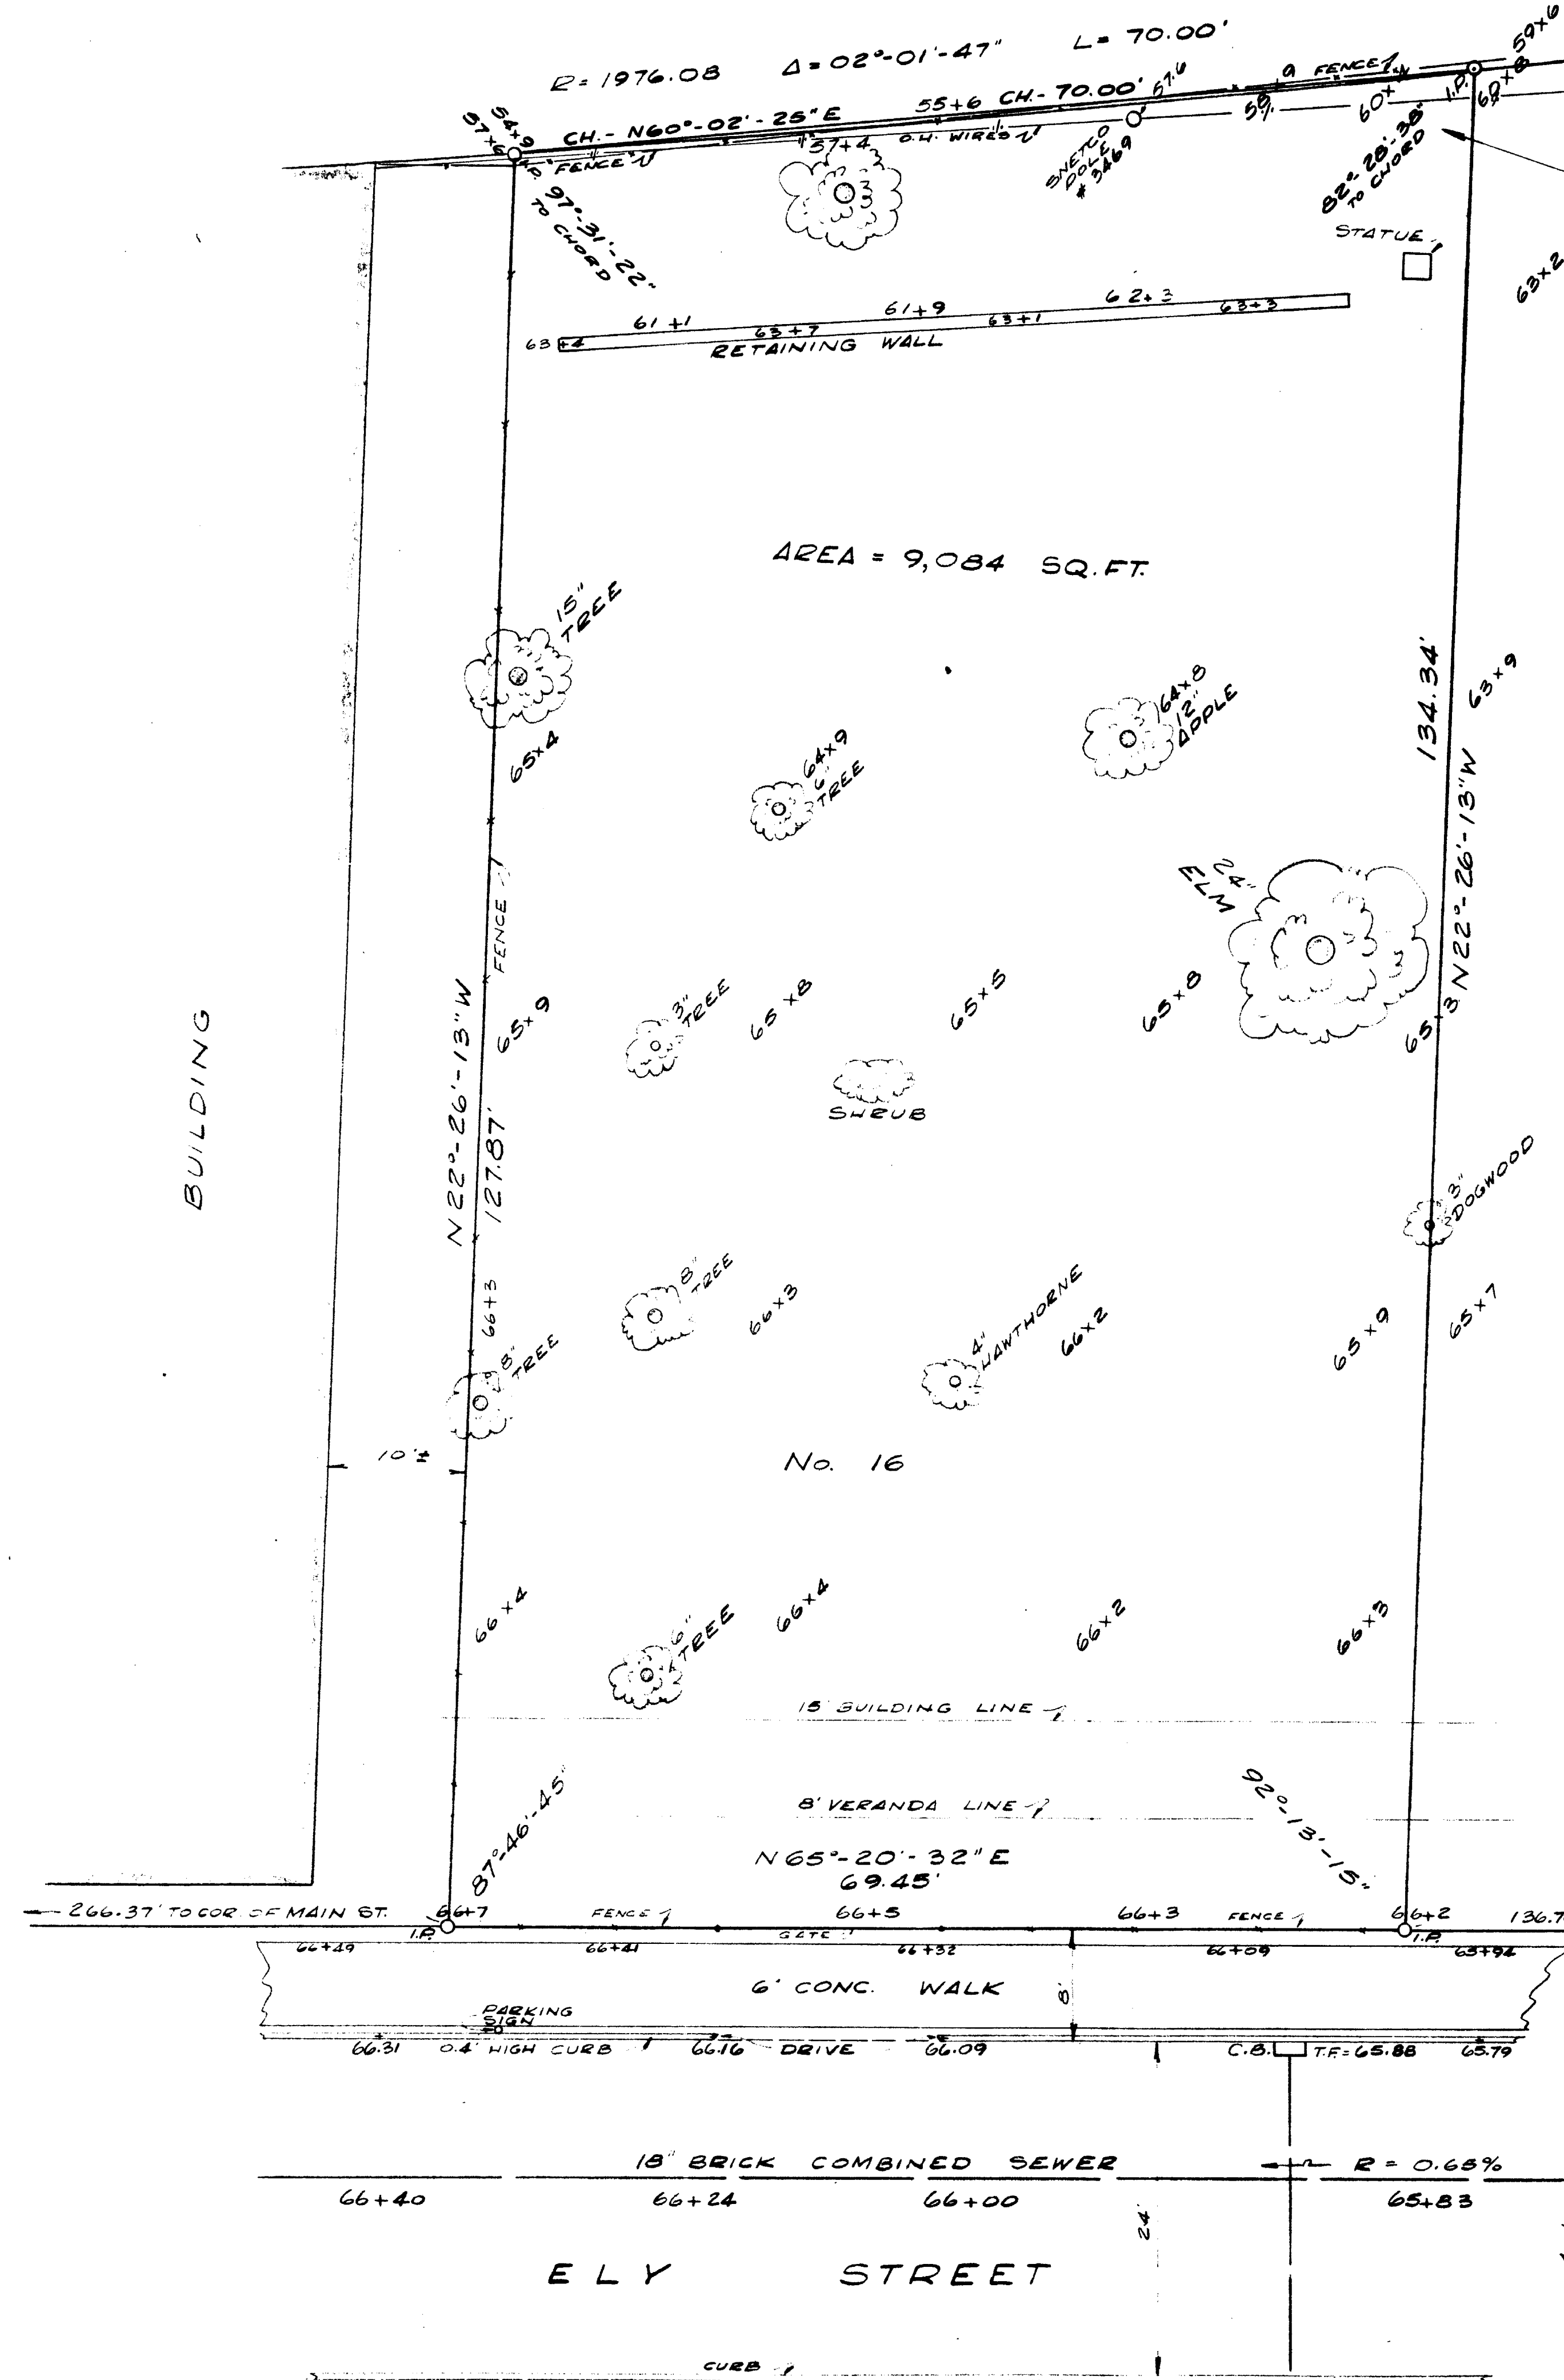

CHURCH OF THE SACRED HEART, HARTFORD

NOTE:
STORM WATER TO BE CONDUCTED
TO COMBINED SEWER IN SEPARATE
LINE.

BENCH MARK. EL. = 73.89 M.D.C. DATUM
TRI CUT AT THE E. END OF STONE DOORBILL
AT THE SOUTHERNMOST ENT. (36.7'S. OF CENTER
OF MAIN ENTRANCE) TO "HENRY BARNARD SCHOOL"
ON THE E. SIDE OF MAIN ST. N. OF PLEASANT ST.

I hereby certify that this map is substantially correct.
CLOSE, JENSEN & MILLER
CIVIL ENGINEERS & SURVEYORS

CLOSE, JENSEN & MILLER CIVIL ENGINEERS & SURVEYORS 49 PEARL STREET HARTFORD, CONN.		
PROPERTY OF CHURCH OF THE SACRED HEART, HARTFORD TO BE CONVEYED # 16 ELY STREET HARTFORD, CONNECTICUT		
DRAWN R.J.M.	CHECKED H.S.V.	FILE NO.
DATE DEC. 1966	SCALE 1" = 8'	SHEET 1 OF 1



148
148
148