
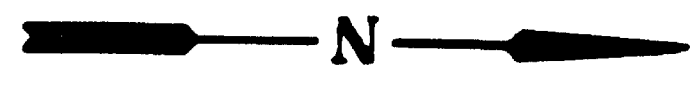


THE PORTION OF MURPHY ROAD SHOWN ON THIS
PLAN IS AN ESTABLISHED PUBLIC STREET OF
THE CITY OF HARTFORD.
Robert J. Loomis
CITY ENGINEER
June 22, 1966

RECEIVED
HARTFORD, CONN.
JUN 22 8 30 AM '66
ROBERT J. LOOMIS
CITY ENGINEER
301440

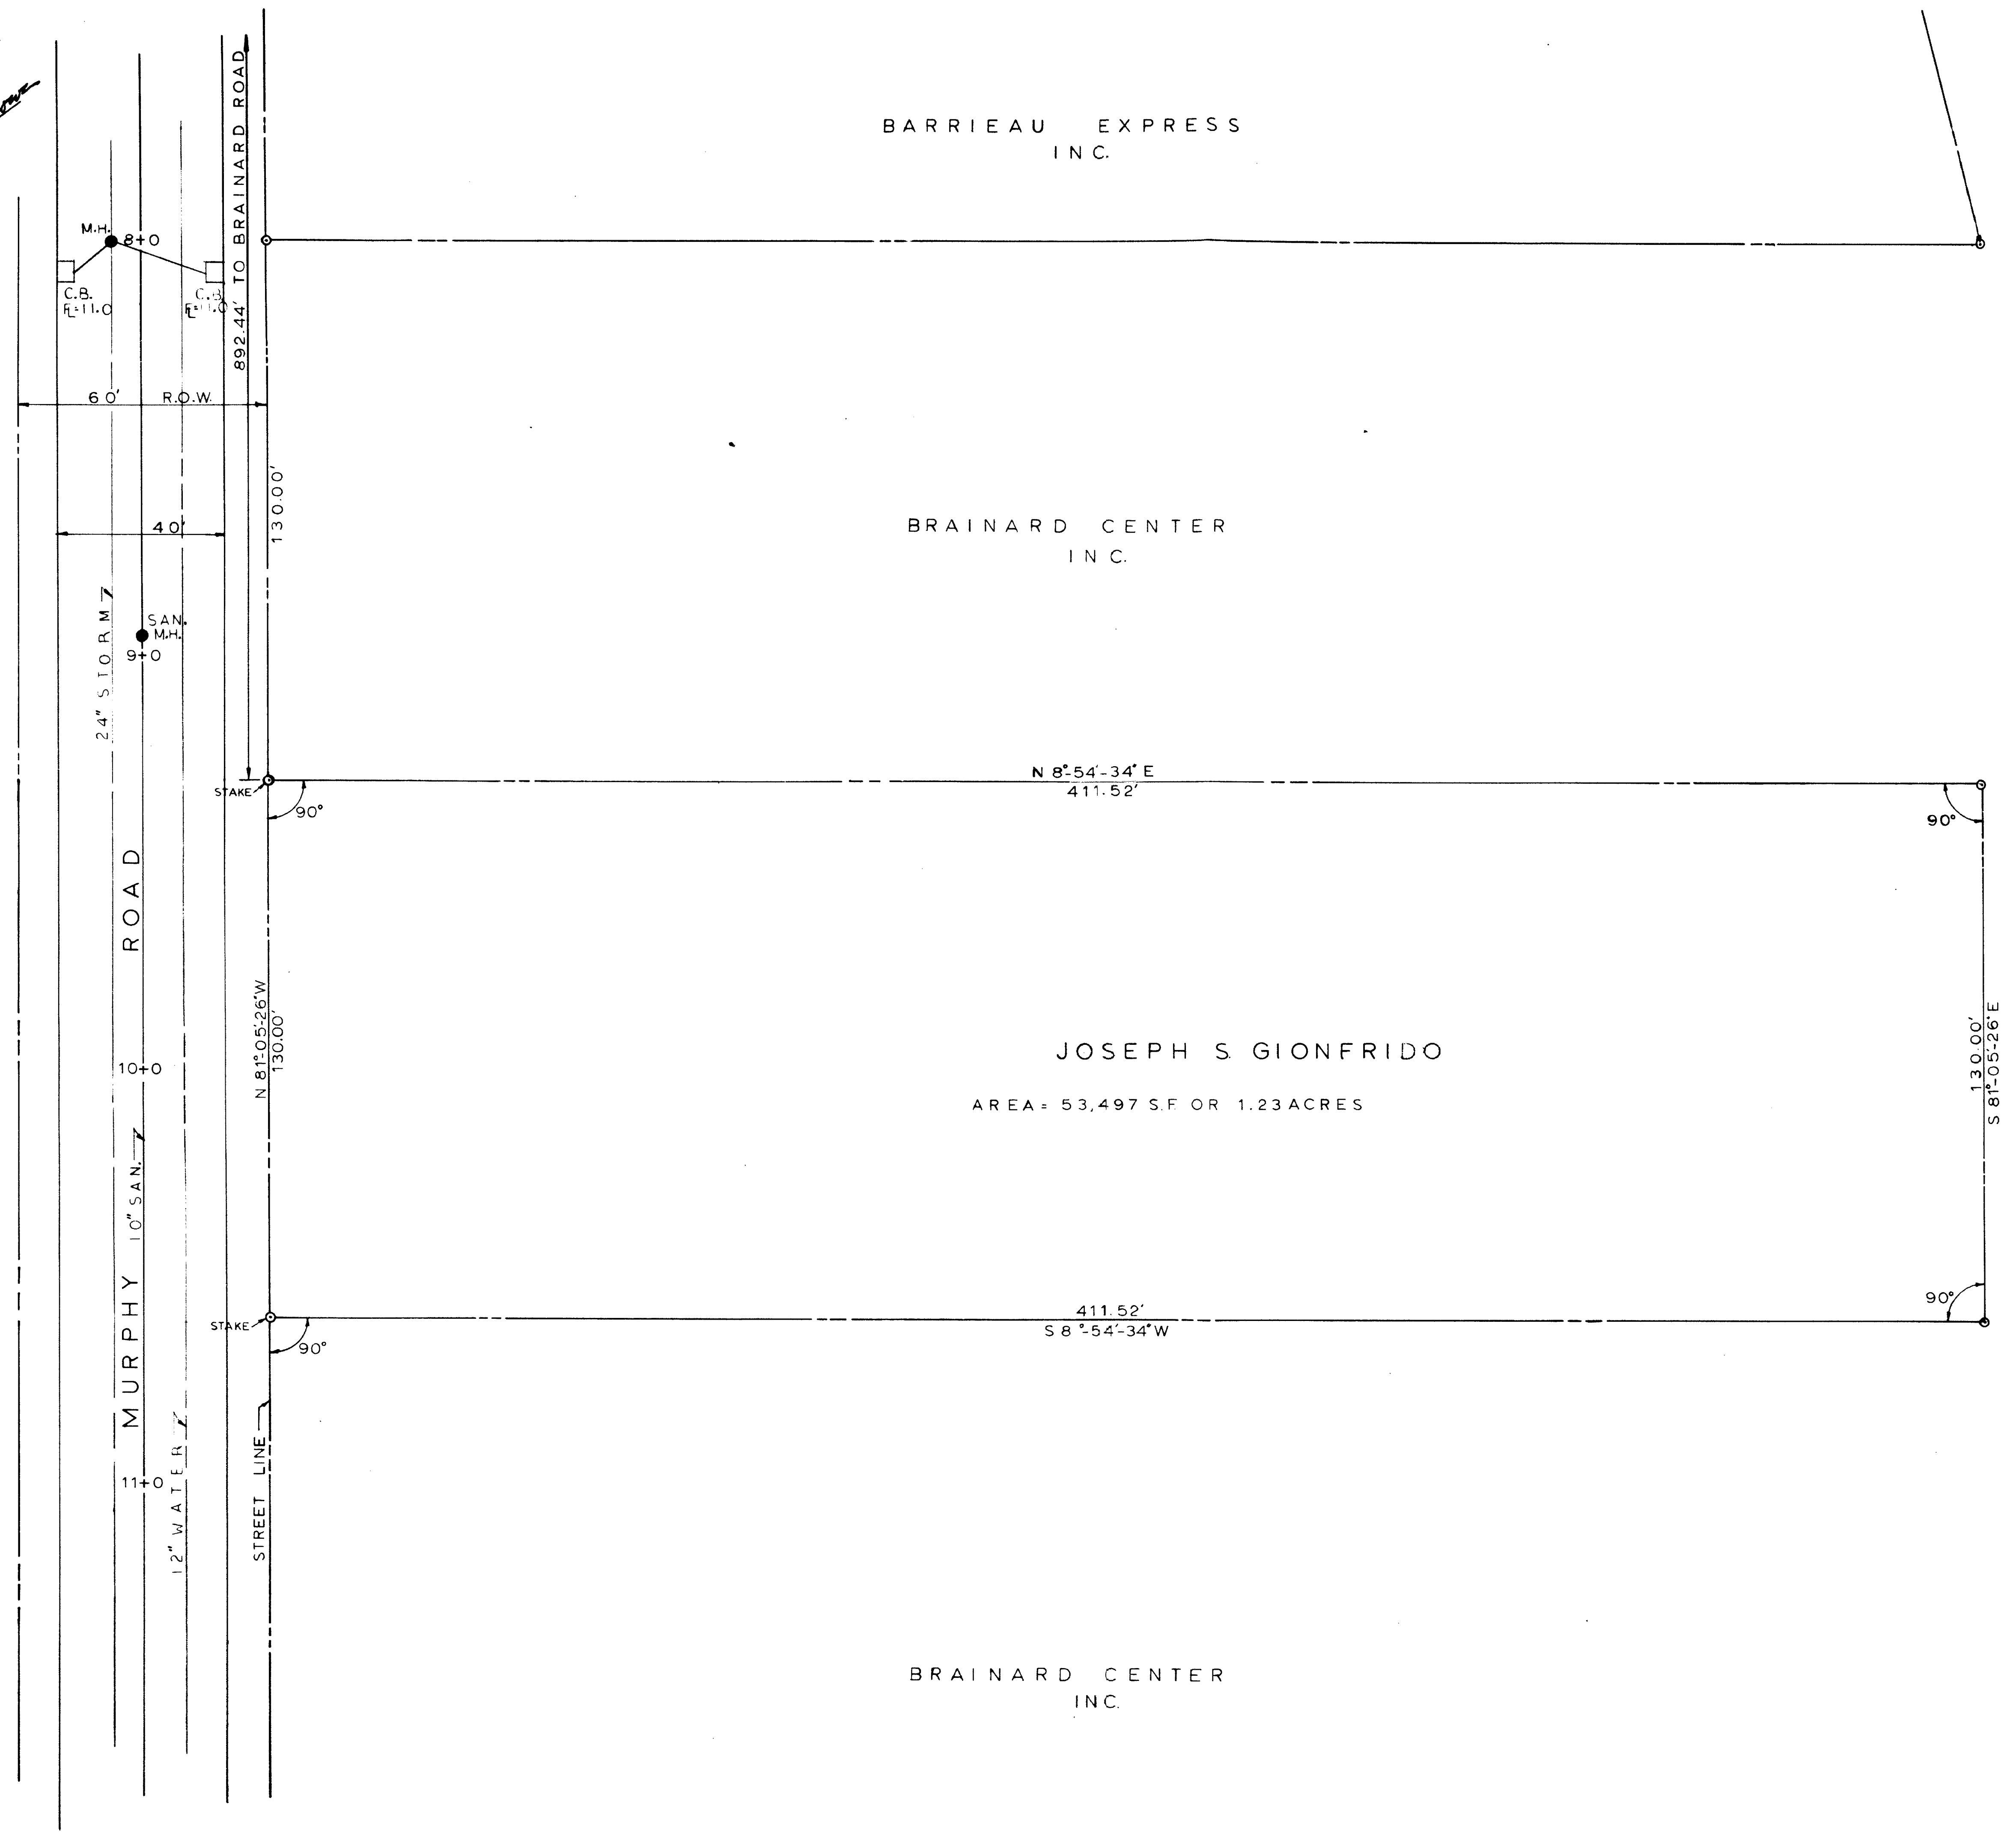

BRAINARD CENTER
INC.

Henry N. Loomis

HENRY N. LOOMIS & ASSOCIATES
AVON PLAINVILLE HADDAM
CONSULTING ENGINEERS
SURVEY OF
PROPERTY TO BE CONVEYED TO
JOSEPH S. GIONFRIDO
SCALE: 1"=20' SHEET OF
SURVEYED BY: DATE 6-17-66

158
TO HARTFORD
BY MAIL
JUN 22 1966

