


This plan is an established public street of the City of Hartford.

July 22, 1966

RECEIVED
HARTFORD, CONN.
JUL 27 3 43 PM '66
ROBERT J. BALLYAN
TOWN & CITY CLERK
807155

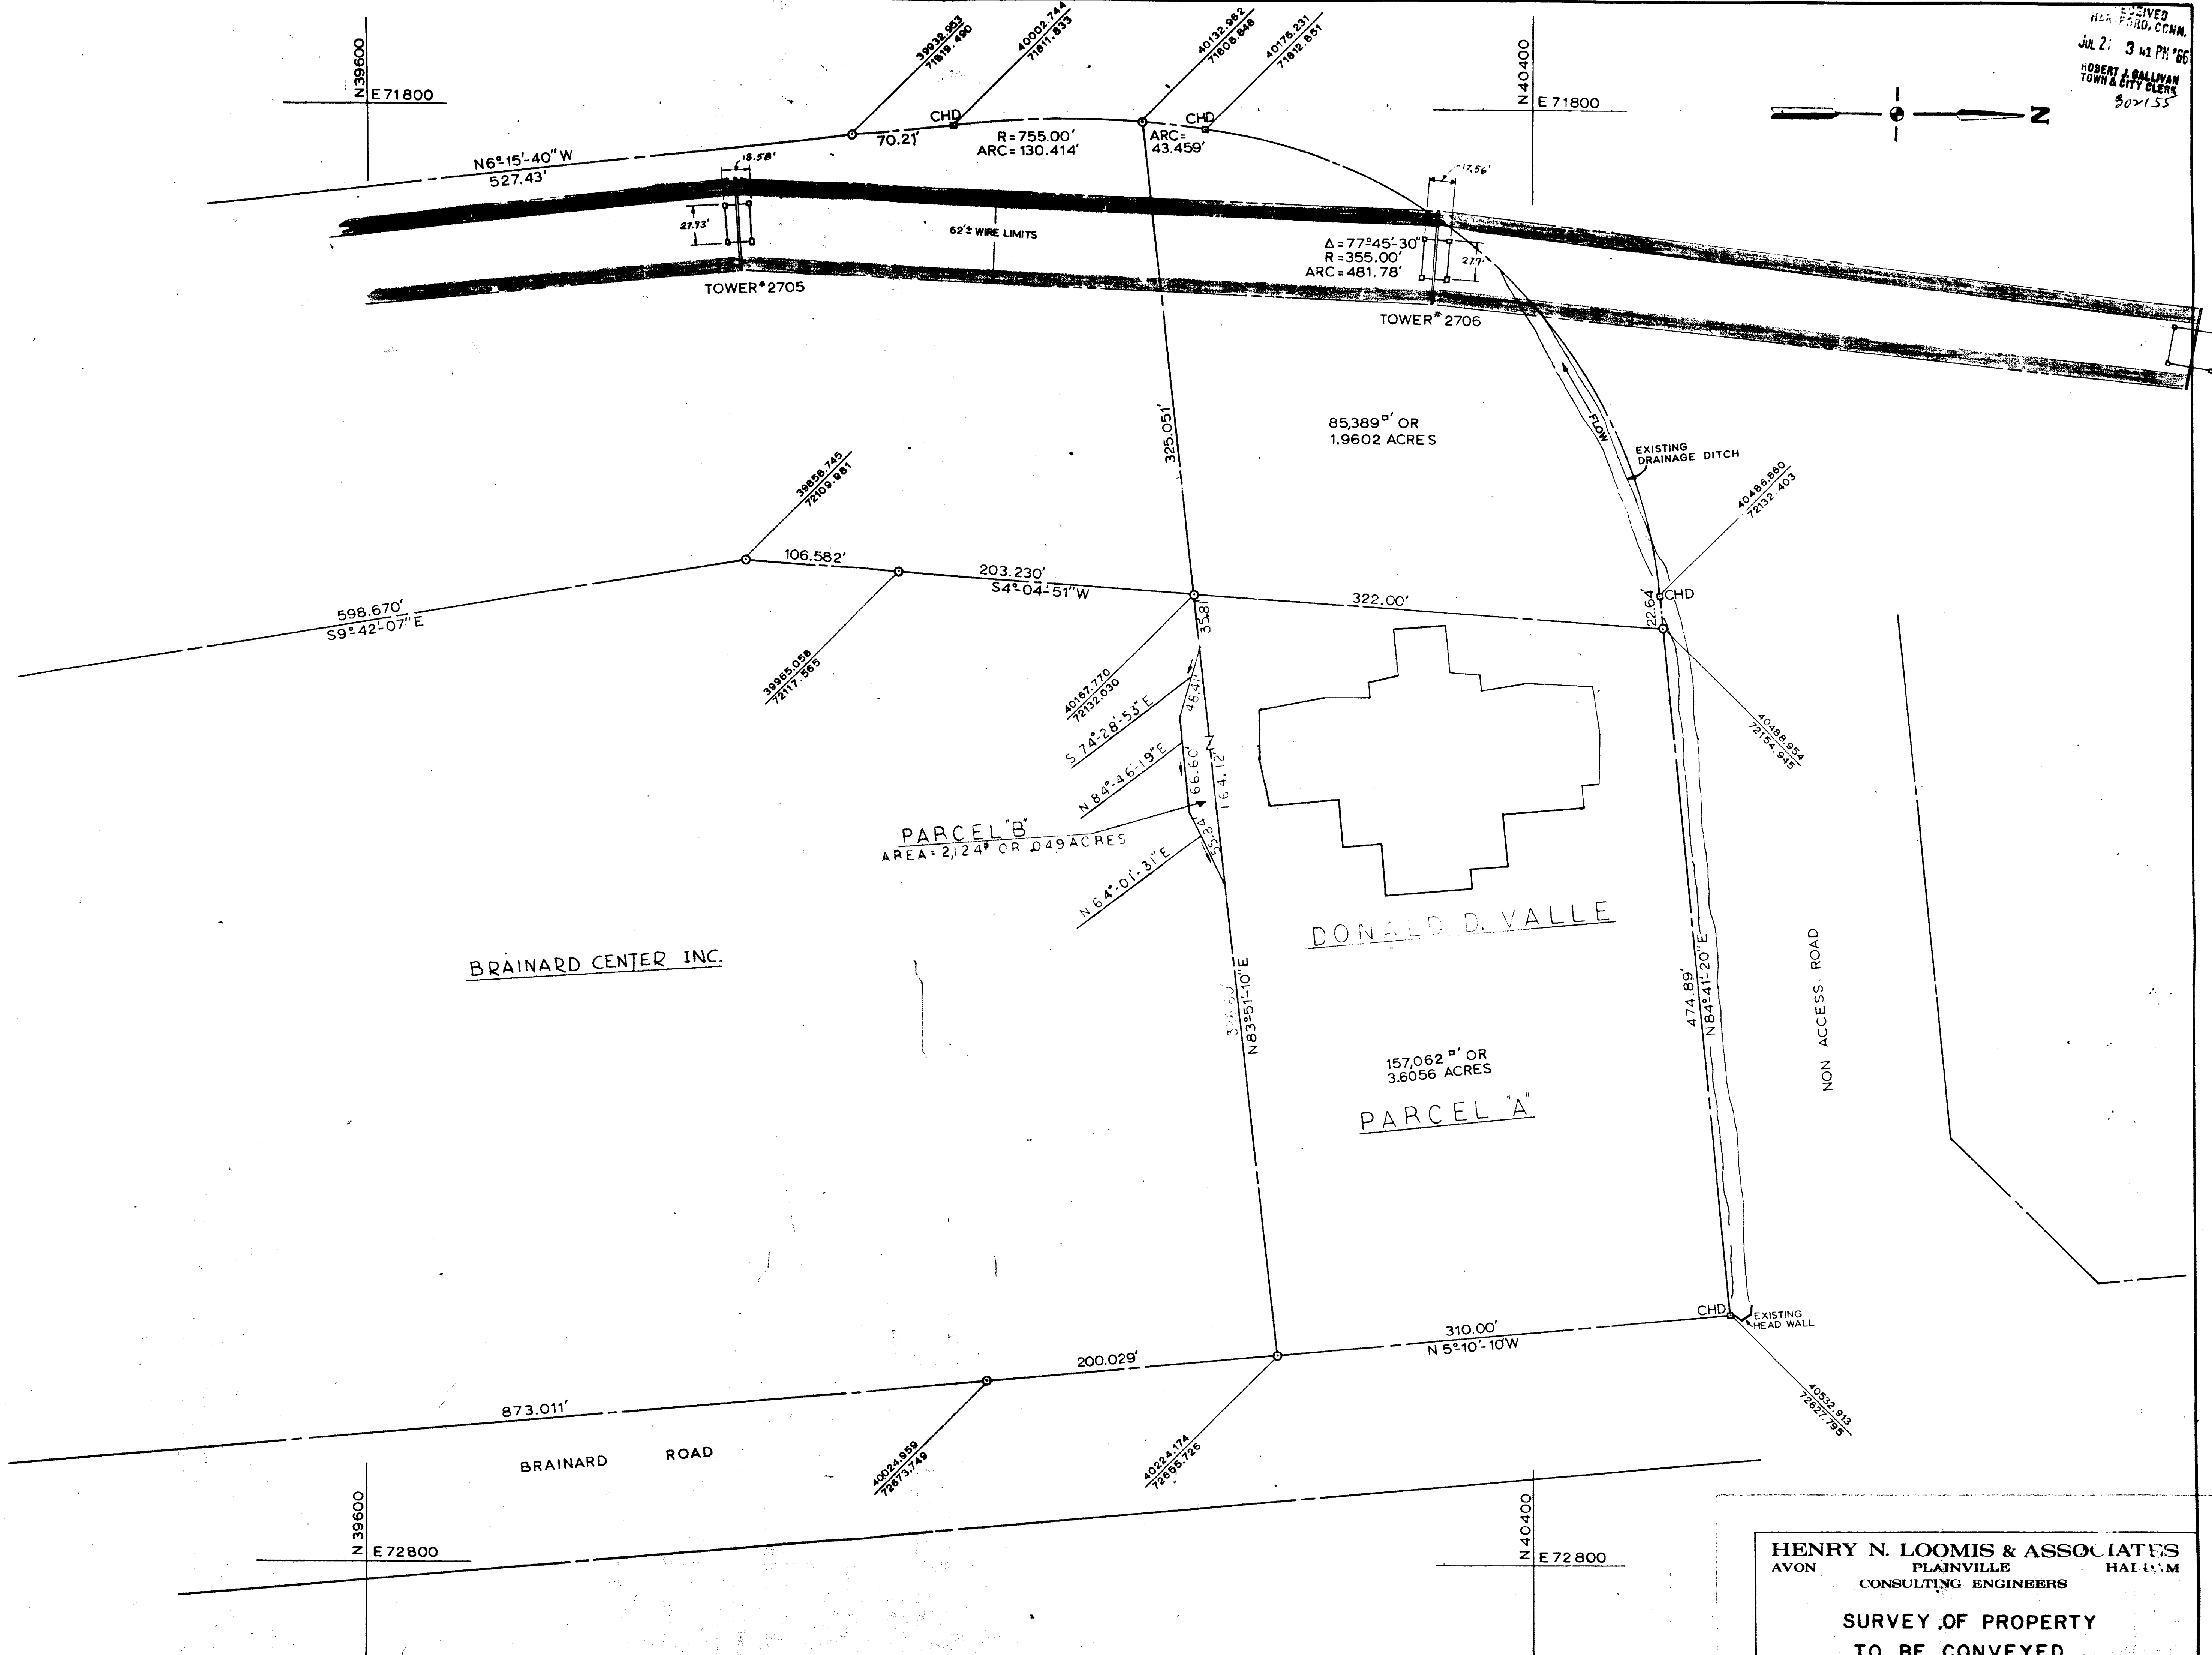

HENRY N. LOOMIS & ASSOCIATES
AVON PLAINVILLE HARTFORD
CONSULTING ENGINEERS

SURVEY OF PROPERTY
TO BE CONVEYED
TO
DONALD D. VALLE
HARTFORD, CONN.

SCALE: 1" = 50' SHEET: 1 OF 1
SURVEYED BY: DATE: 7-12-65
REVISED: 9-28-65



258