


The portion shown
of survey is an
established public street
of the City of Hartford,
Jan. 24, 1965. City Engineer

RECEIVED
HARTFORD, CONN.
JAN 21 1 37 PM '66
ROBERT J. GALLAGHER
TOWN & CITY CLERK

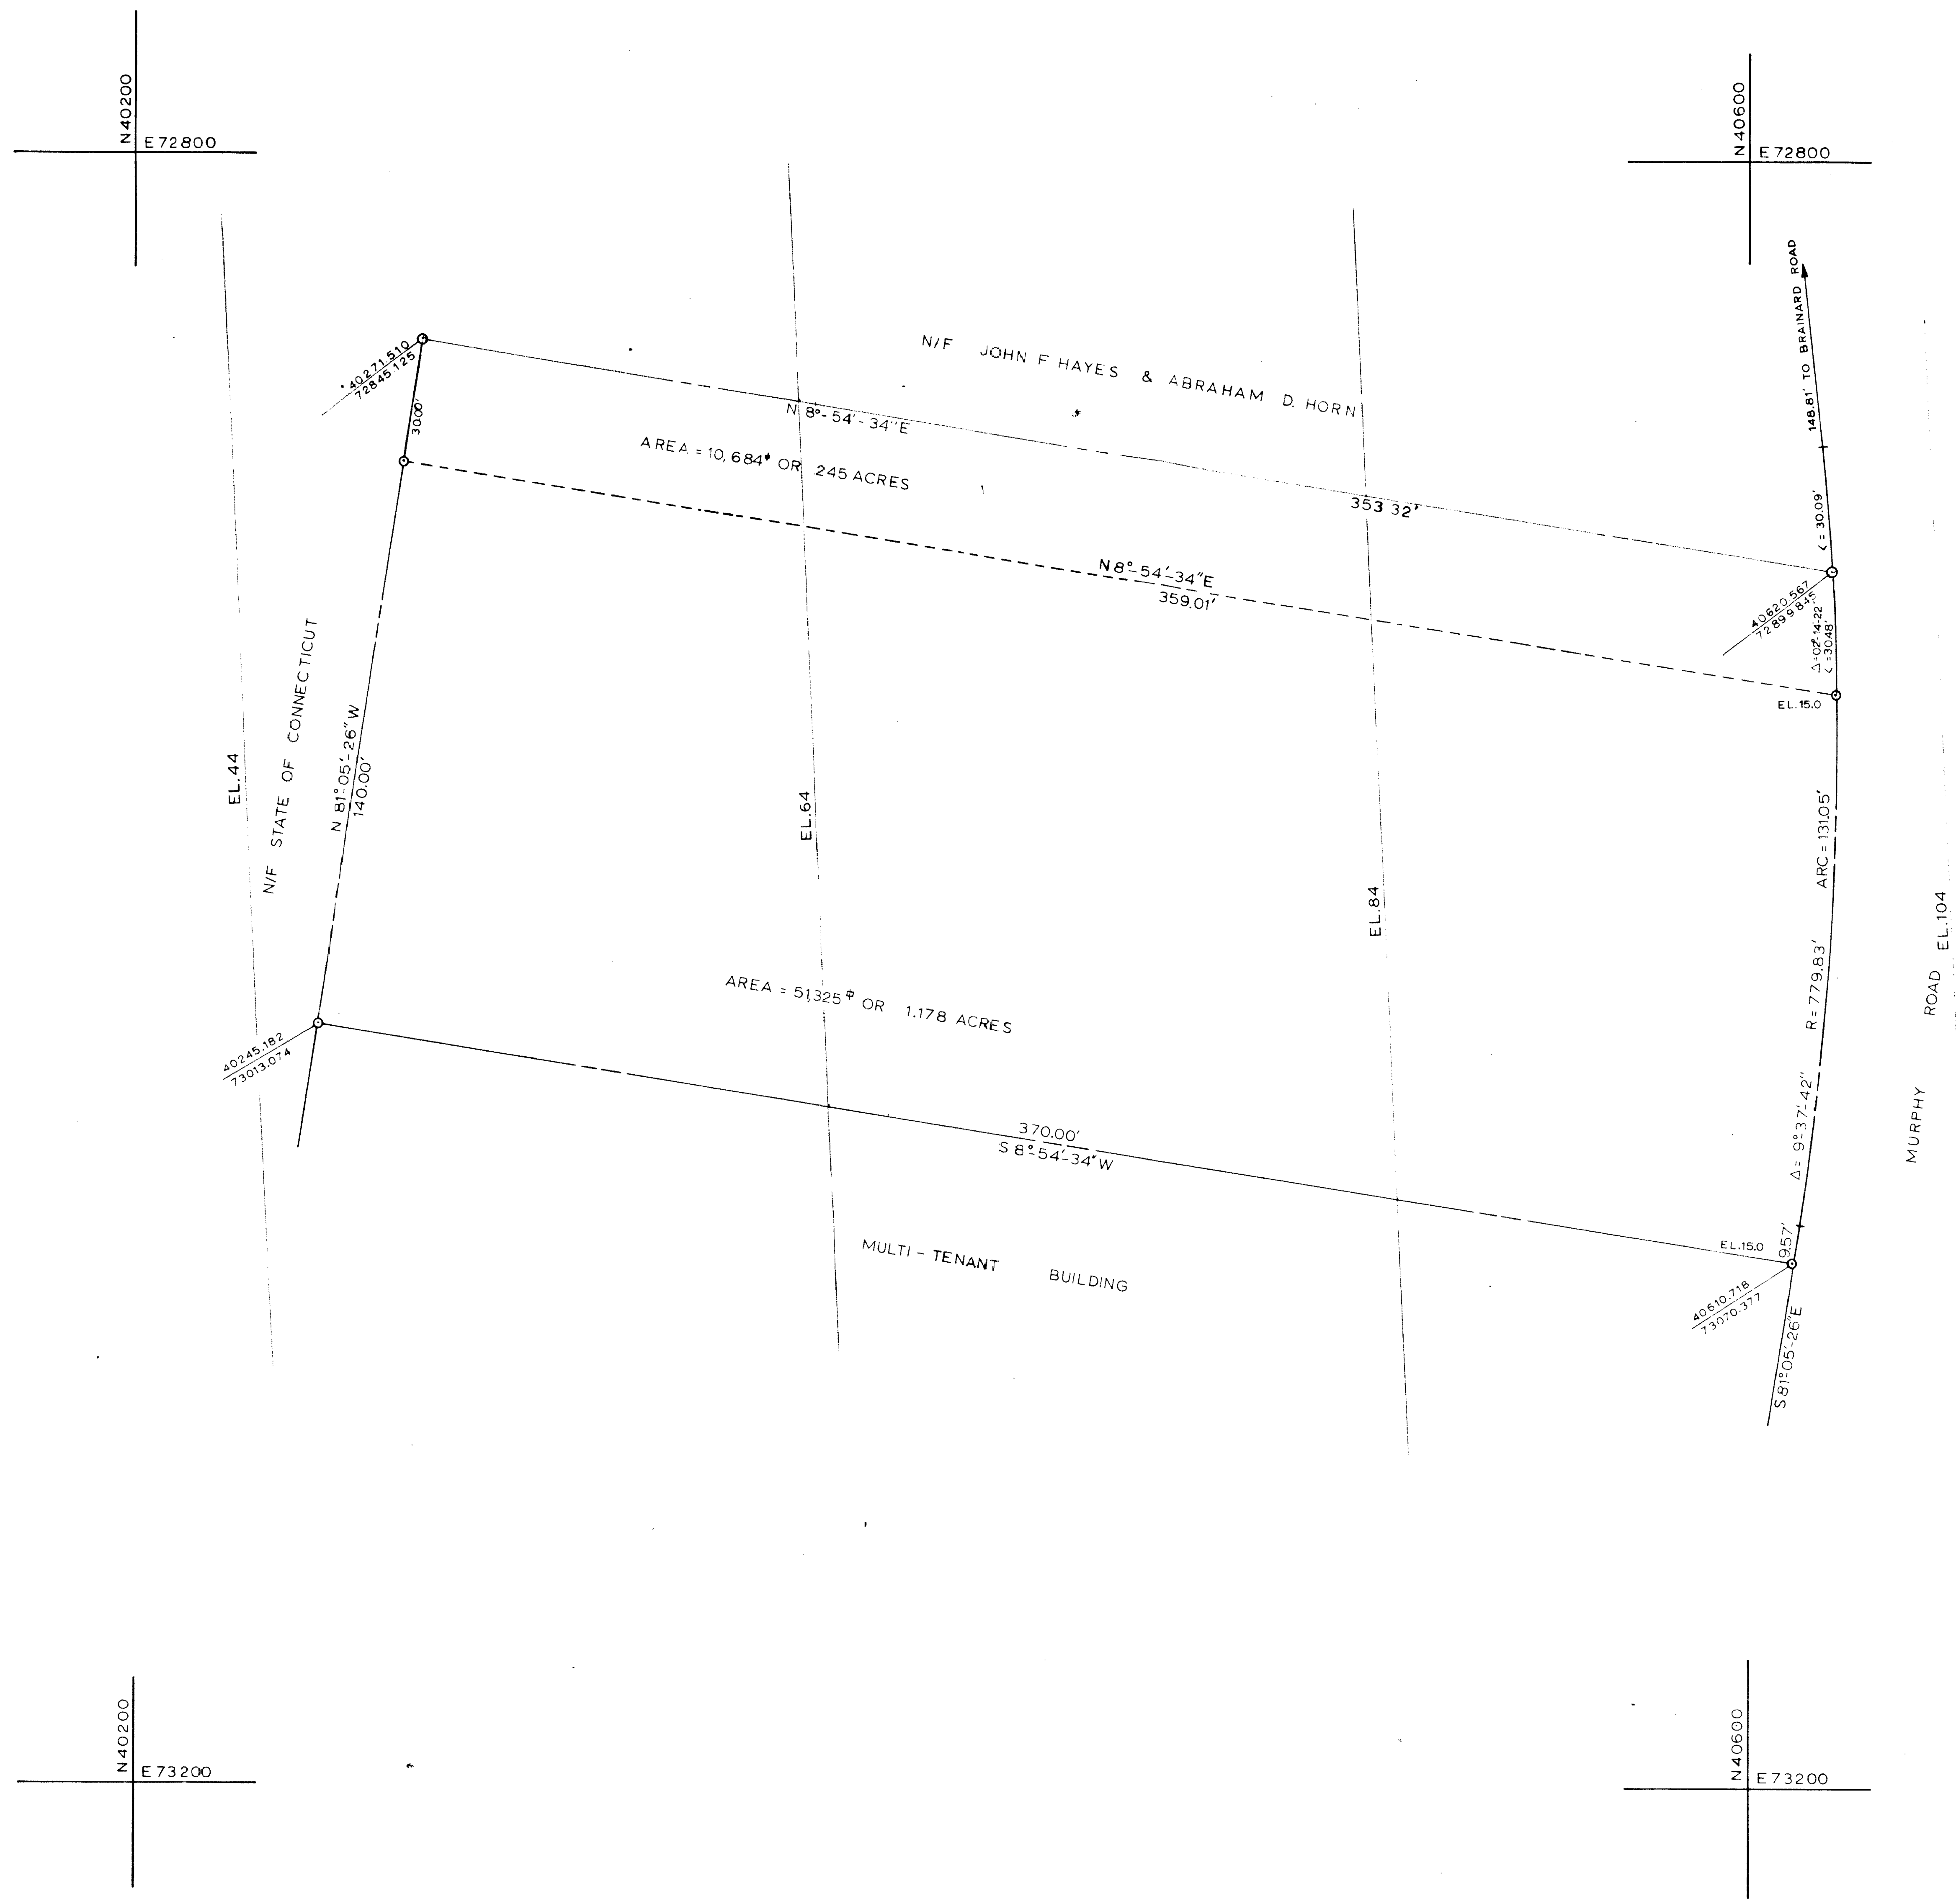

HENRY N. LOOMIS & ASSOCIATES
AYON PLAINVILLE HADDAM
CONSULTING ENGINEERS

SURVEY OF
PROPERTY TO BE CONVEYED TO
AIRCO-DIV. OF AIR REDUCTION INC.

SCALE: 1" = 20' SHEET 1 OF 1
SURVEYED BY: DATE 9-1-65

REVISED DEC. 8, 1965



858
TO BE USED FOR THE