


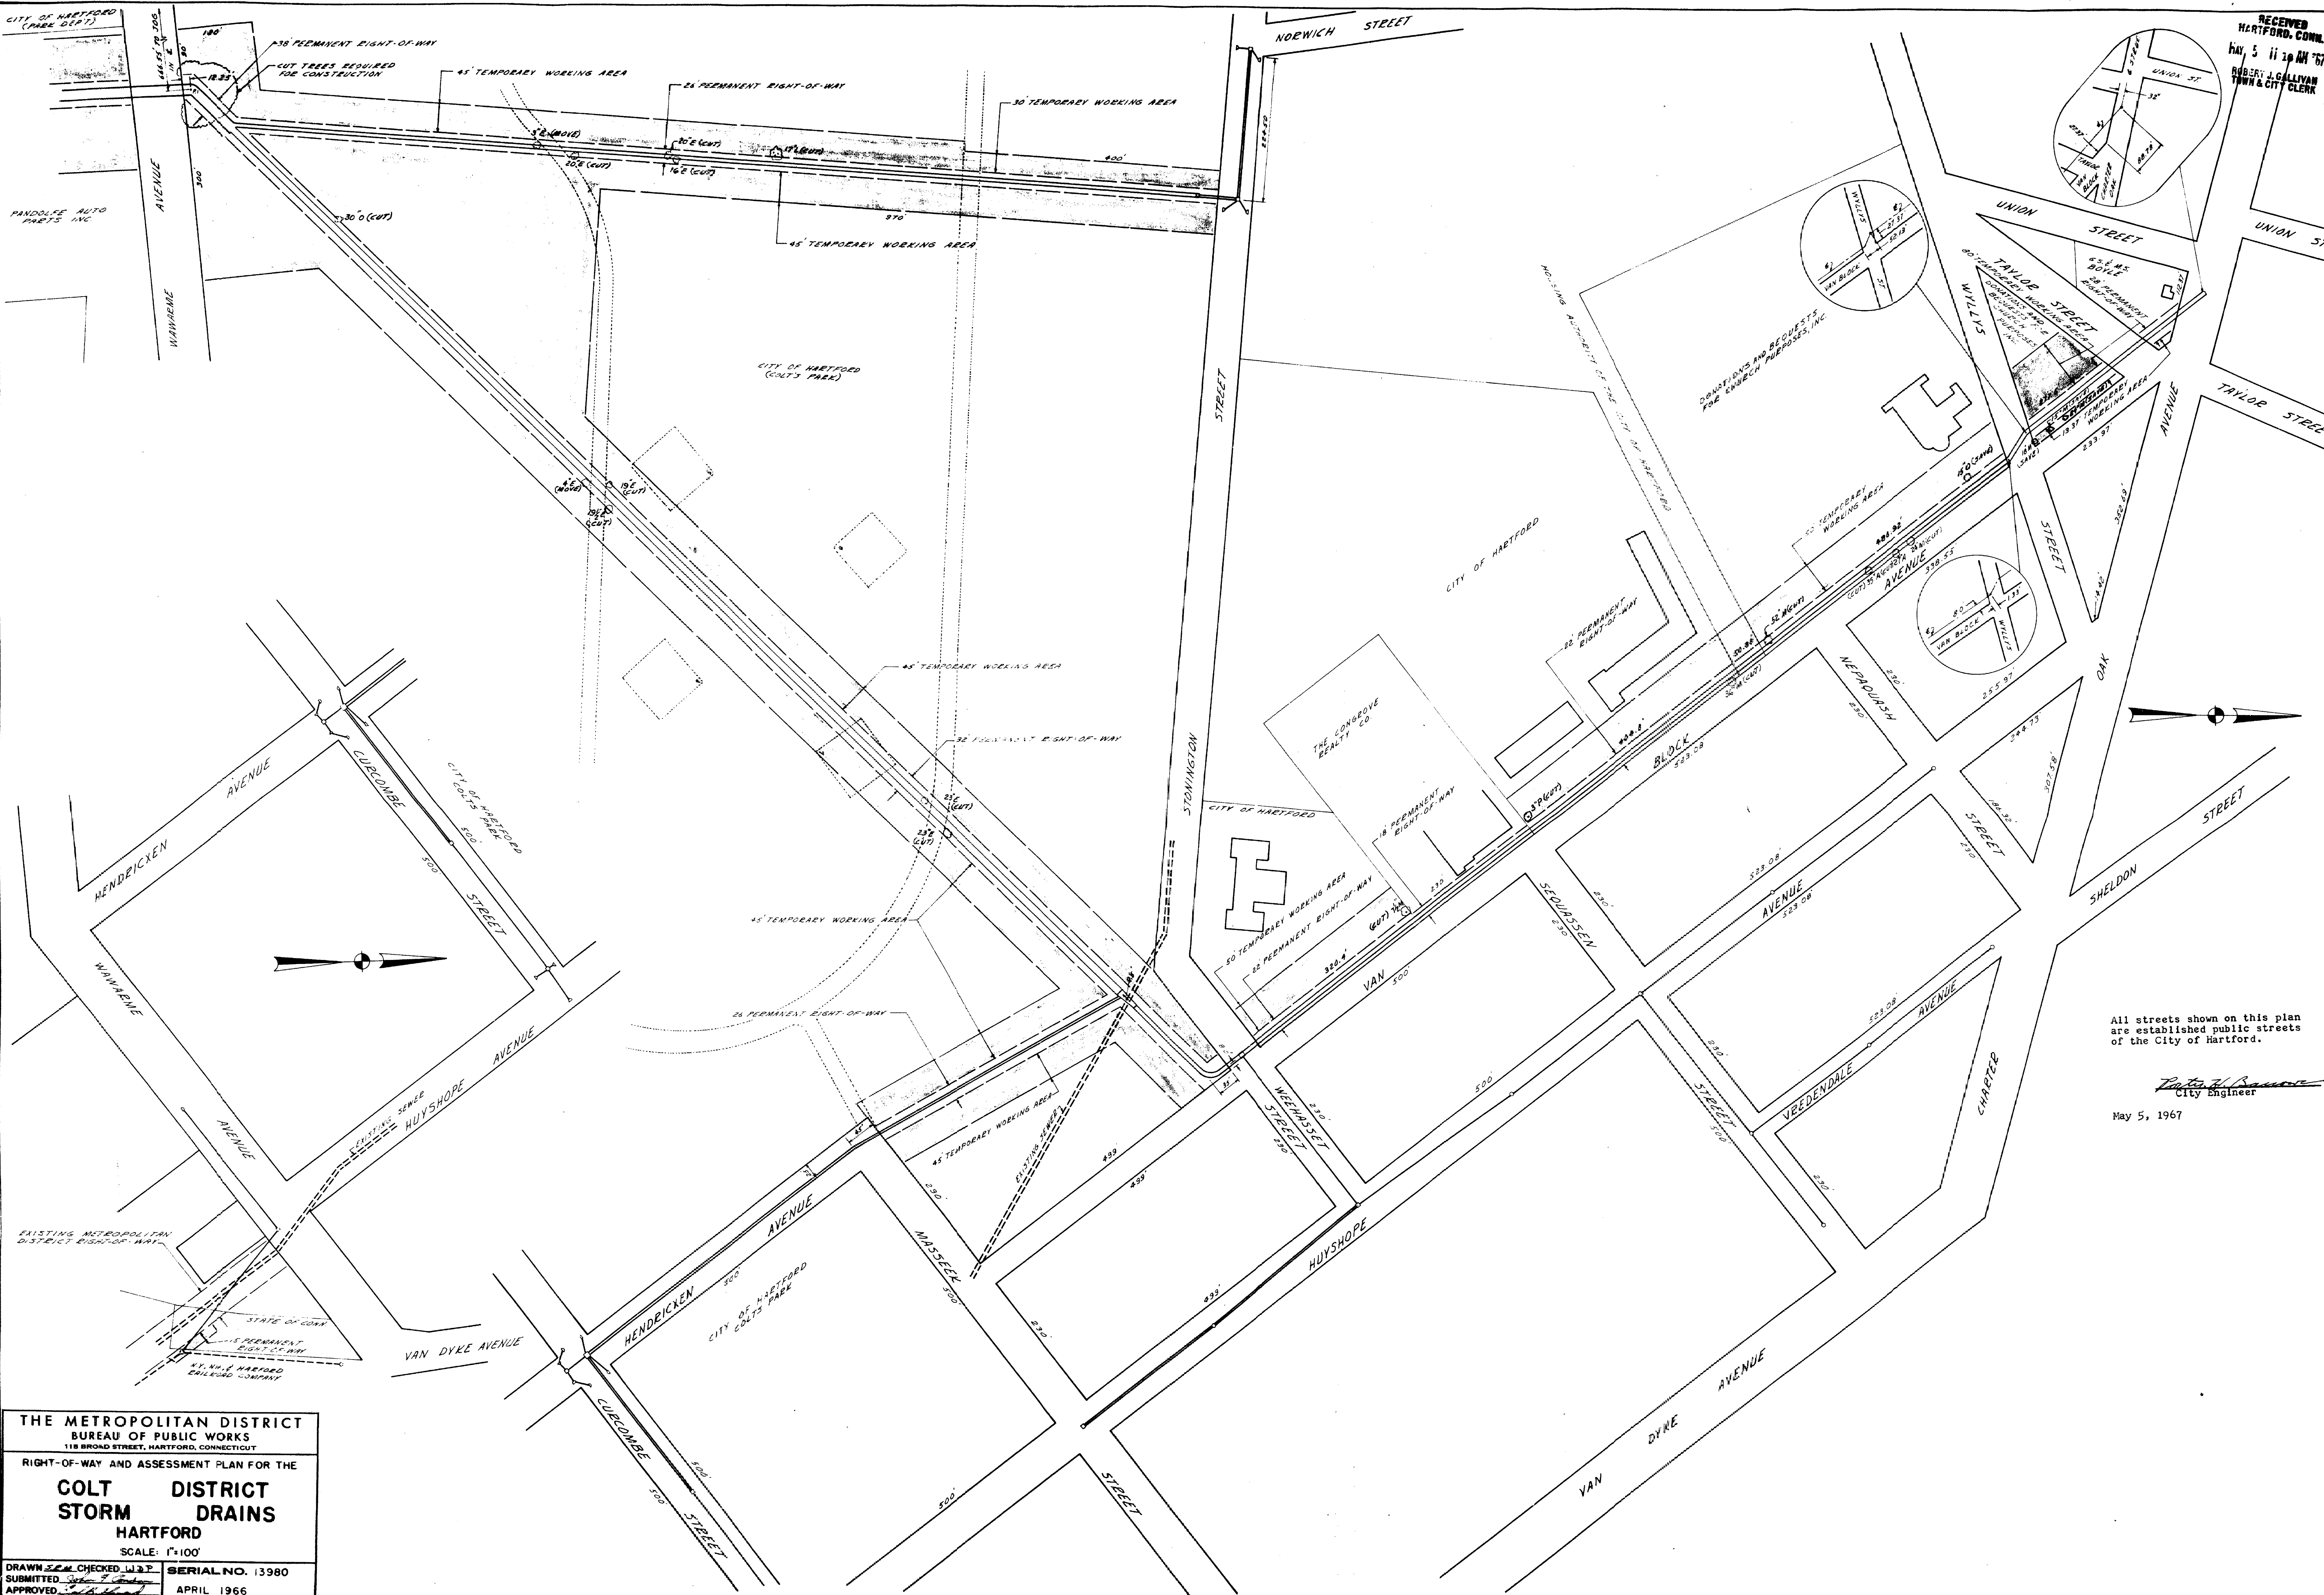

All streets shown on this plan
are established public streets
of the City of Hartford.

Robert J. Berman
City Engineer

May 5, 1967

THE METROPOLITAN DISTRICT
BUREAU OF PUBLIC WORKS
119 BROAD STREET, HARTFORD, CONNECTICUT

RIGHT-OF-WAY AND ASSESSMENT PLAN FOR THE
**COLT DISTRICT
STORM DRAINS
HARTFORD**

SCALE: 1"=100'

DRAWN *J.C.M.* CHECKED *J.S.P.* SERIAL NO. 13980
SUBMITTED *J.C.M.* APRIL 1966
APPROVED *J.C.M.*