

EPW 34

863

8 6 3 - 2

The portions of Sisson Avenue and West Boulevard shown on this plan are established public streets of the City of Hartford.

Signed: Sept. 11, 1967 George C. [Signature] Asst. City Engineer ENG 1A ED 1/6

RECEIVED

Signed: Sept. 11, 1967


shows on this
George S. Bestman

are established public
Asst. City Engineer

RECEIVED
HARTFORD, CONN

SEP 7 10 41 AM '88

ROBERT J. GALLIVAN
TOWN & CITY CLERK

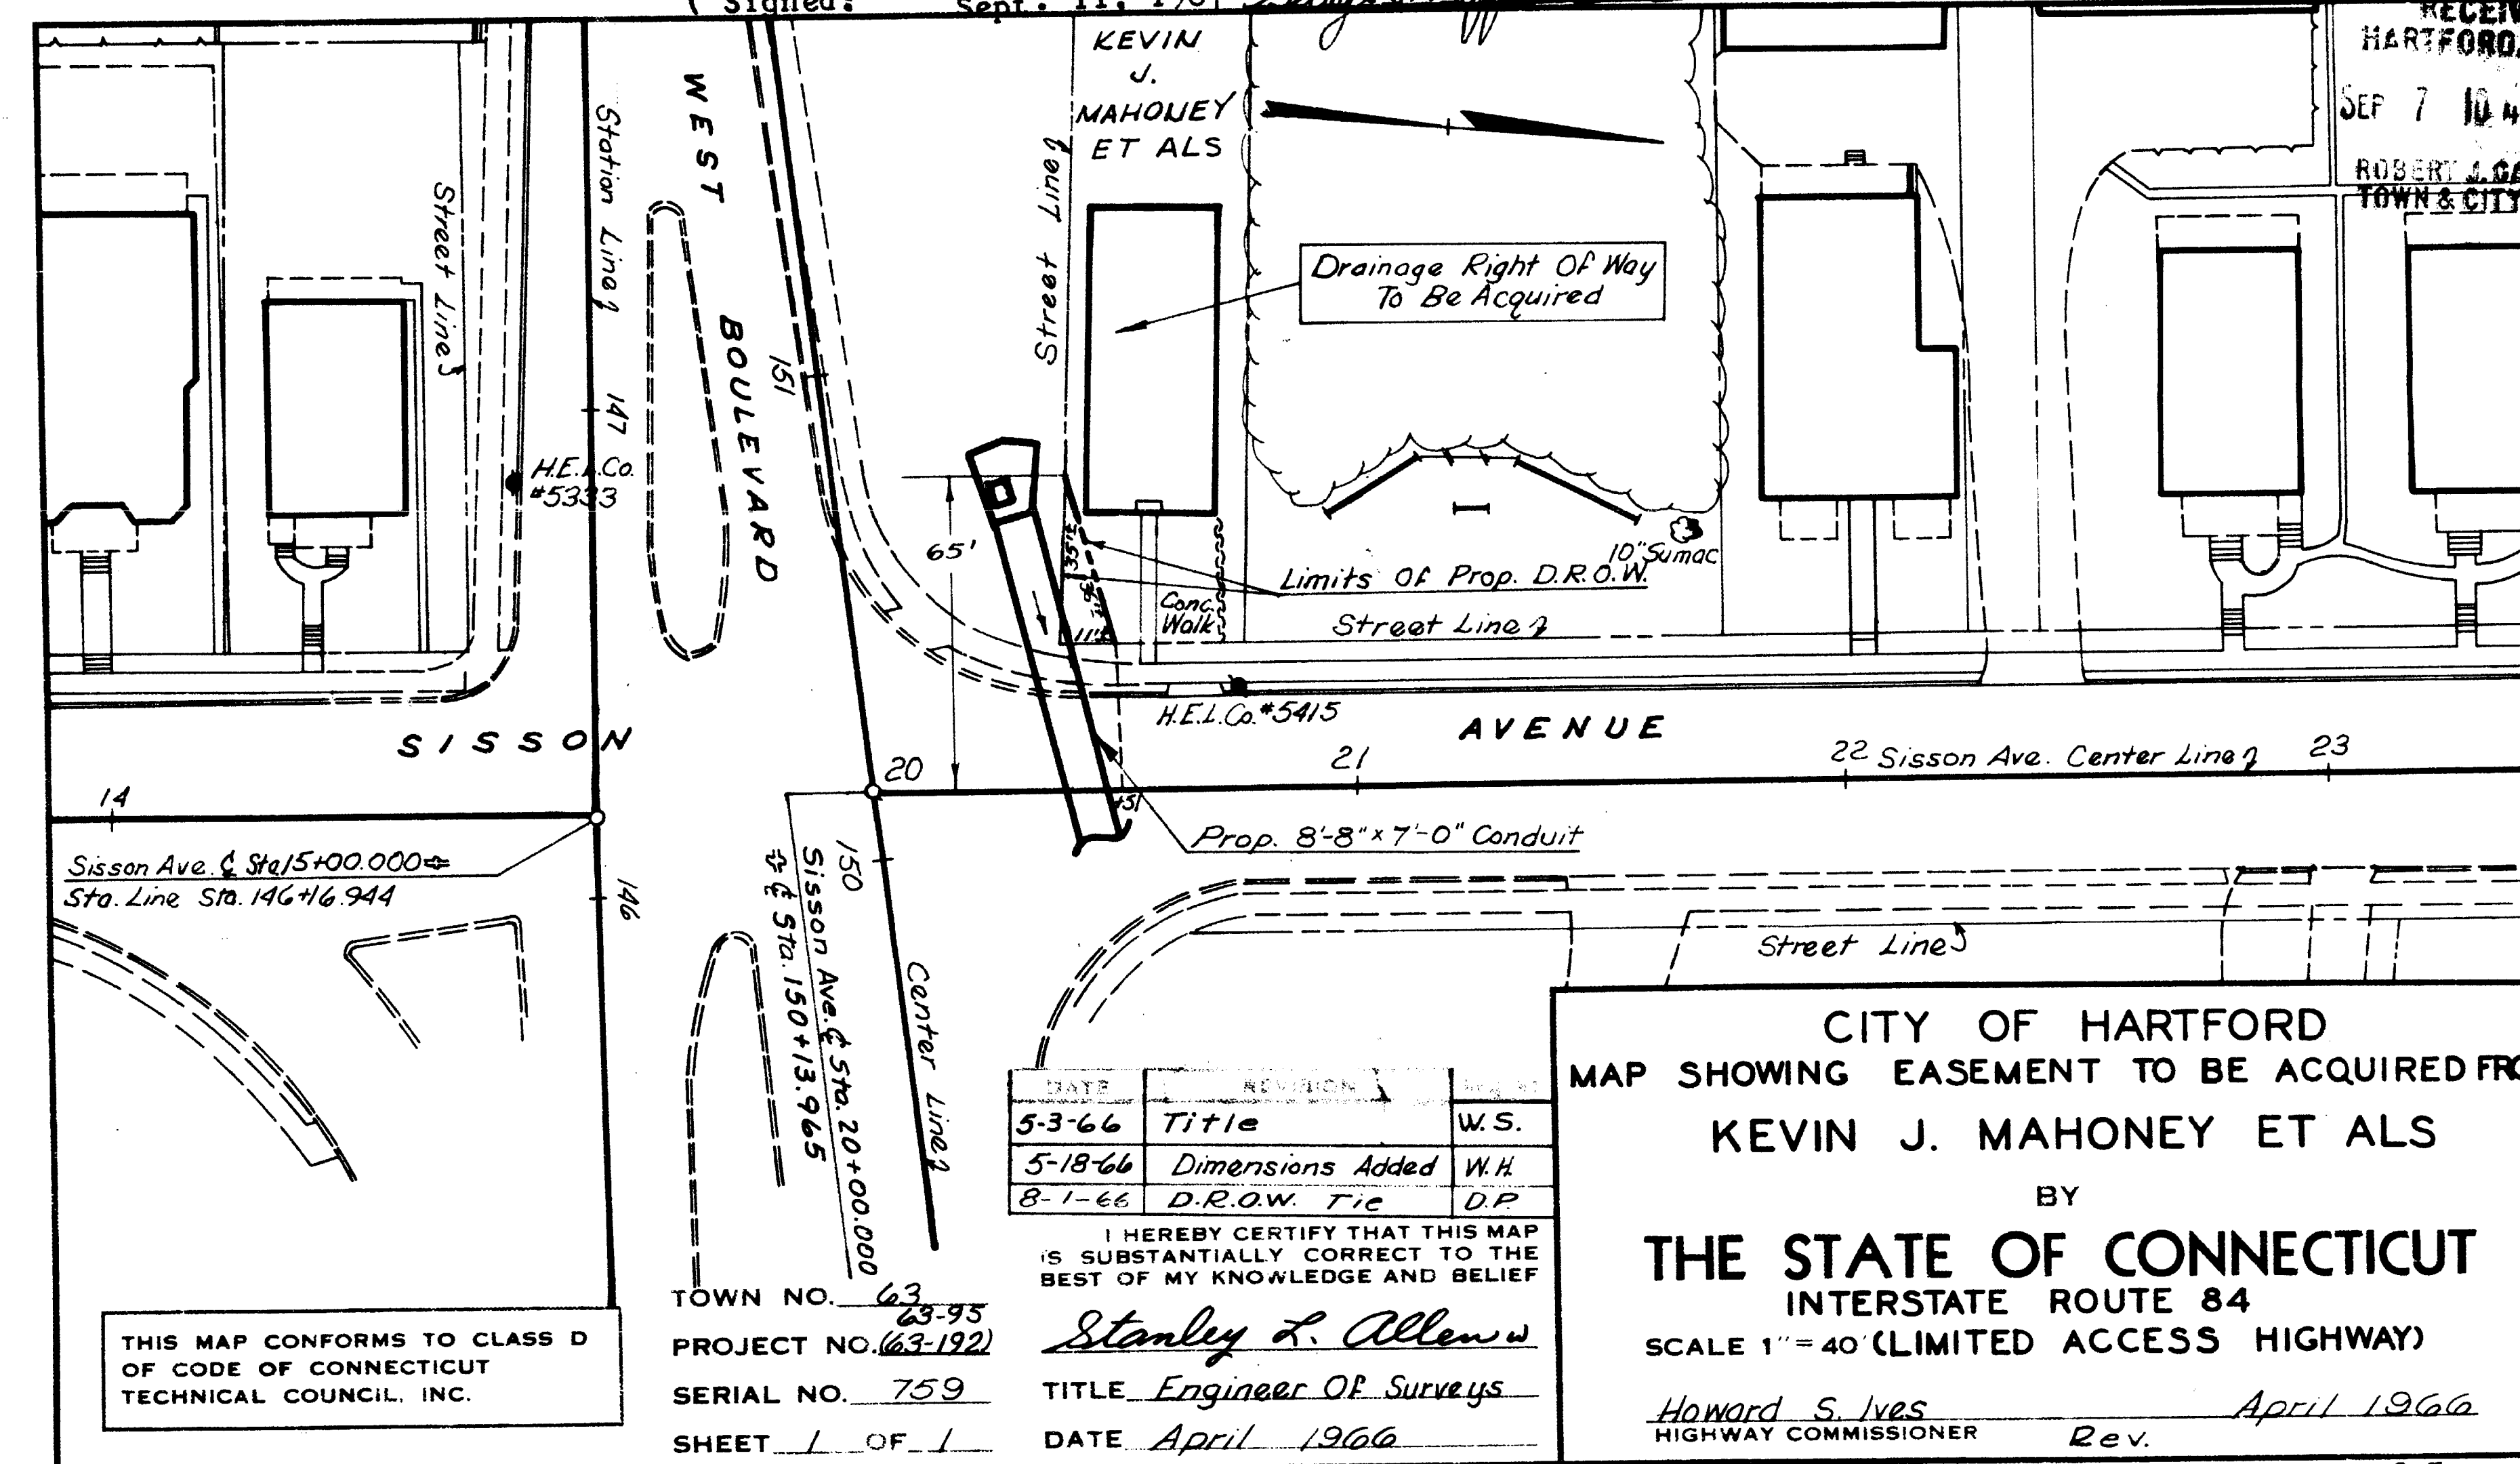

THIS MAP CONFORMS TO CLASS D
OF CODE OF CONNECTICUT
TECHNICAL COUNCIL, INC.

TOWN NO. 63
PROJECT NO. 63-192
SERIAL NO. 759
SHEET 1 OF 1

I HEREBY CERTIFY THAT THIS MAP
IS SUBSTANTIALLY CORRECT TO THE
BEST OF MY KNOWLEDGE AND BELIEF

Stanley L. Allen w

TITLE Engineer Of Surveys

DATE April 1966

CITY OF HARTFORD
MAP SHOWING EASEMENT TO BE ACQUIRED FROM
KEVIN J. MAHONEY ET ALS

BY
THE STATE OF CONNECTICUT
INTERSTATE ROUTE 84

SCALE 1" = 40' (LIMITED ACCESS HIGHWAY)

Howard S. Ives April 1966
HIGHWAY COMMISSIONER Rev.

C.E.

G.F.