

The portions of Park Street and Laurel Street shown on this plan are established public streets of the City of Hartford.

April 8, 1968


John H. Brennan
City Engineer

RECEIVED
HARTFORD, CONN.
MAR 8 12 44 PM '68
ROBERT J. GALLAGHER
TOWN & CITY ENGINEER

SITE SURVEY DATA OBTAINED FROM A SKETCH PROVIDED BY EDWARD L. PERIN ARCHITECT ENGINEER OF BLOOMFIELD CONN. AND ENTITLED "SITE AND UTILITIES PLAN - SHOPPING CENTER PARK AND LAUREL STREET, HARTFORD." LOT DIMENSIONS OBTAINED FROM RECORDS OF TOWN CLERK'S OFFICE - CITY OF HARTFORD.

LEGEND:

- POLE LOCATION
- ANCHOR GUY LOCATION
- CENTER LINE OF POLE LINE

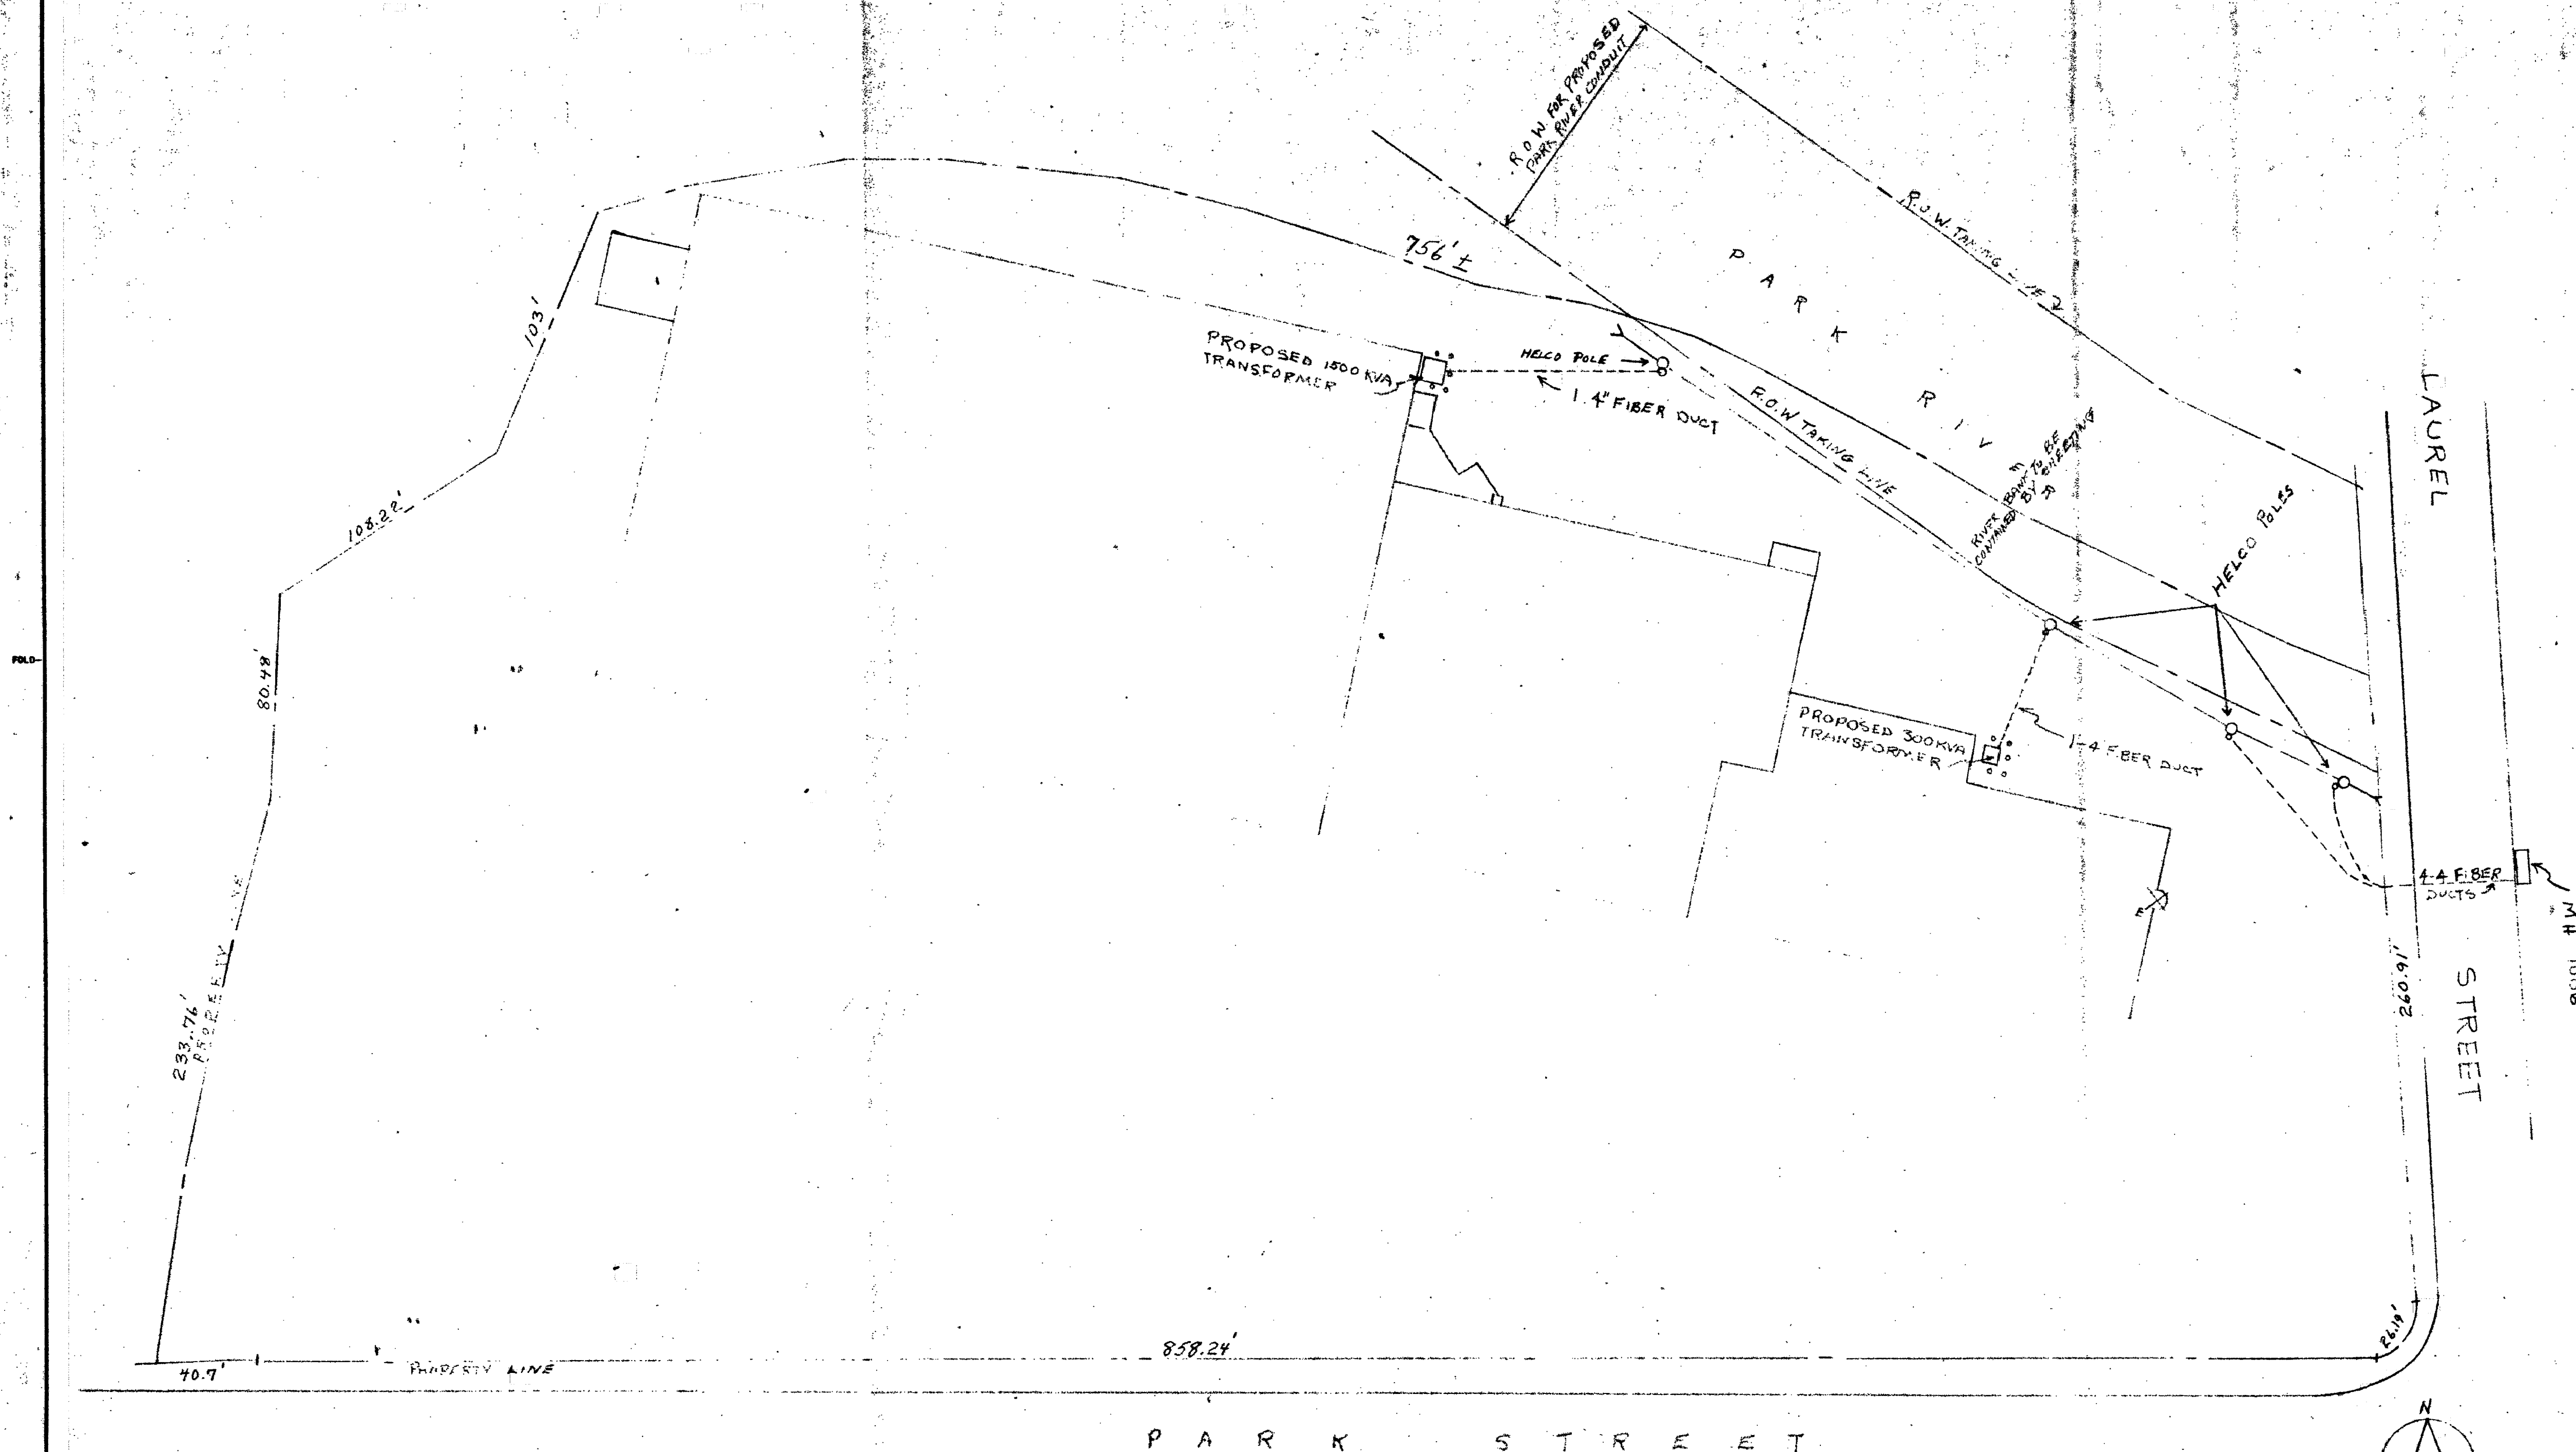

UNEMPLOYED UTILITY EMPLOYEE
CERTIFIES THIS MAP TO BE
SUBSTANTIALLY CORRECT AND IN
CONFORMANCE WITH CLASS 2 OF CODE
OF SOUTHERN DISTRICT COUNCIL, INC.
THE HARTFORD ELECTRIC LIGHT COMPANY
PER L.V. FRISWOLD

SKETCH SHOWING PLACEMENT OF THE
HARTFORD ELECTRIC LIGHT COMPANY ON THE
PROPERTY OF LAUREL ASSOCIATES
1200-1240-1250 PARK STREET, HARTFORD

THE HARTFORD ELECTRIC LIGHT CO.
ELECTRIC OPERATIONS DEPARTMENT

DRAWN BY L.V.G. CHECKED BY J.W.K. APPROVED BY Y.A.

SCALE 1" = 40'

DATE 2-27-68 NO. D-013210

NO.	DATE	DESCRIPTION	BY	APP. BY

