


RECEIVED
HARTFORD, CONN.
APR 8 3 41 PM '68
ROBERT J. GALLIVAN
TOWN & CITY CLERK

The portions of Broad Street and
New Britain Avenue shown on this plan
are established public streets of the
City of Hartford.

Robert J. Gallivan
City Engineer

April 10, 1968

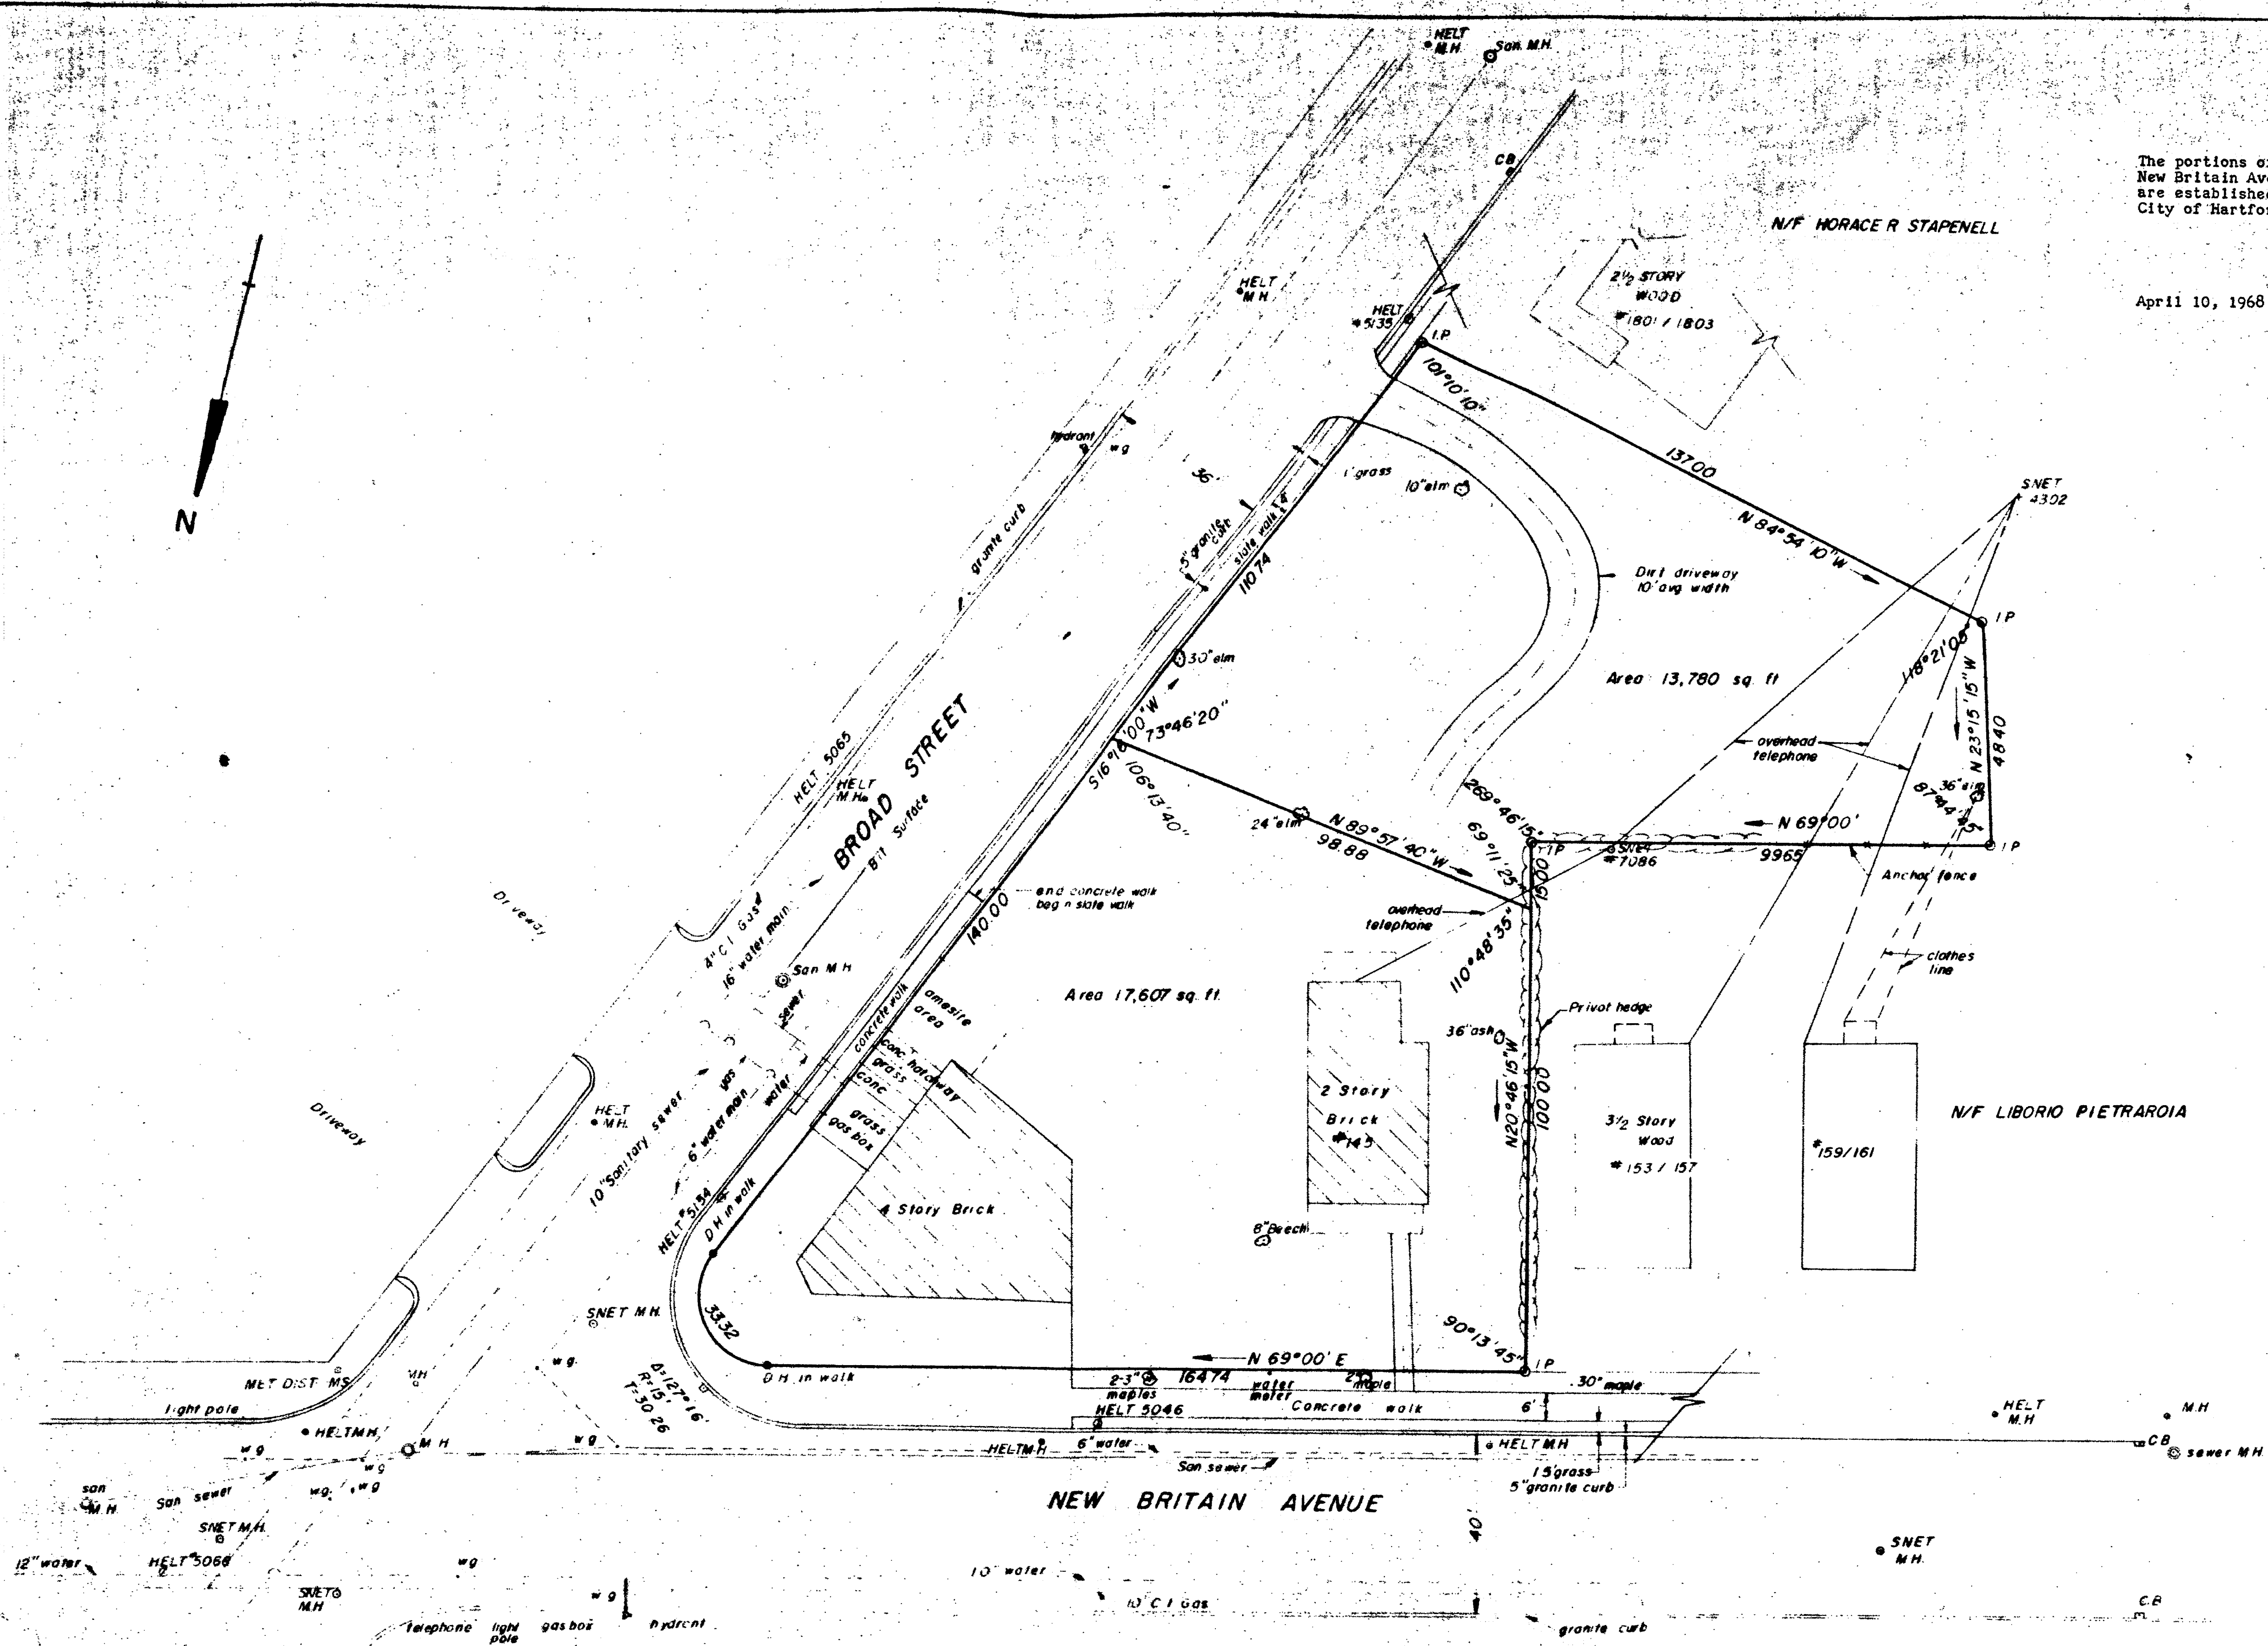

TO ALL PARTIES INTERESTED IN TITLE TO PREMISES SURVEYED
I hereby certify that this plan has been compiled from a survey
actually made on OCT. 26, 1967, on the ground
that it is correct, and that at the time the survey was made,
there were no visible easements or encroachments either way across
property lines except as shown hereon

Fayden J. Griswold 26536
Professional Engineer No.

Utilities shown in approximate location only and
are not certified as to exactness or completeness

PLAN OF LAND IN
NEW BRITAIN AVE. - BROAD ST.
HARTFORD, CONN.

SURVEYED FOR
MOBIL OIL CORPORATION

SCALE: 1"=20' OCT. 1967

SURVEYED BY
GRISWOLD ENGINEERING
MANCHESTER, CONN.

Revised April 4, 1968

873