


The portions of Overlook Terrace, Flatbush Avenue and Brookfield Street shown on this plan are established public streets of the City of Hartford.

April 17, 1968


Robert H. Baurer
City Engineer

RECEIVED
HARTFORD, CONN.
APR 16 12 21 PM '68
ROBERT J. GALLIVAN
TOWN & CITY CLERK

6231-58.2

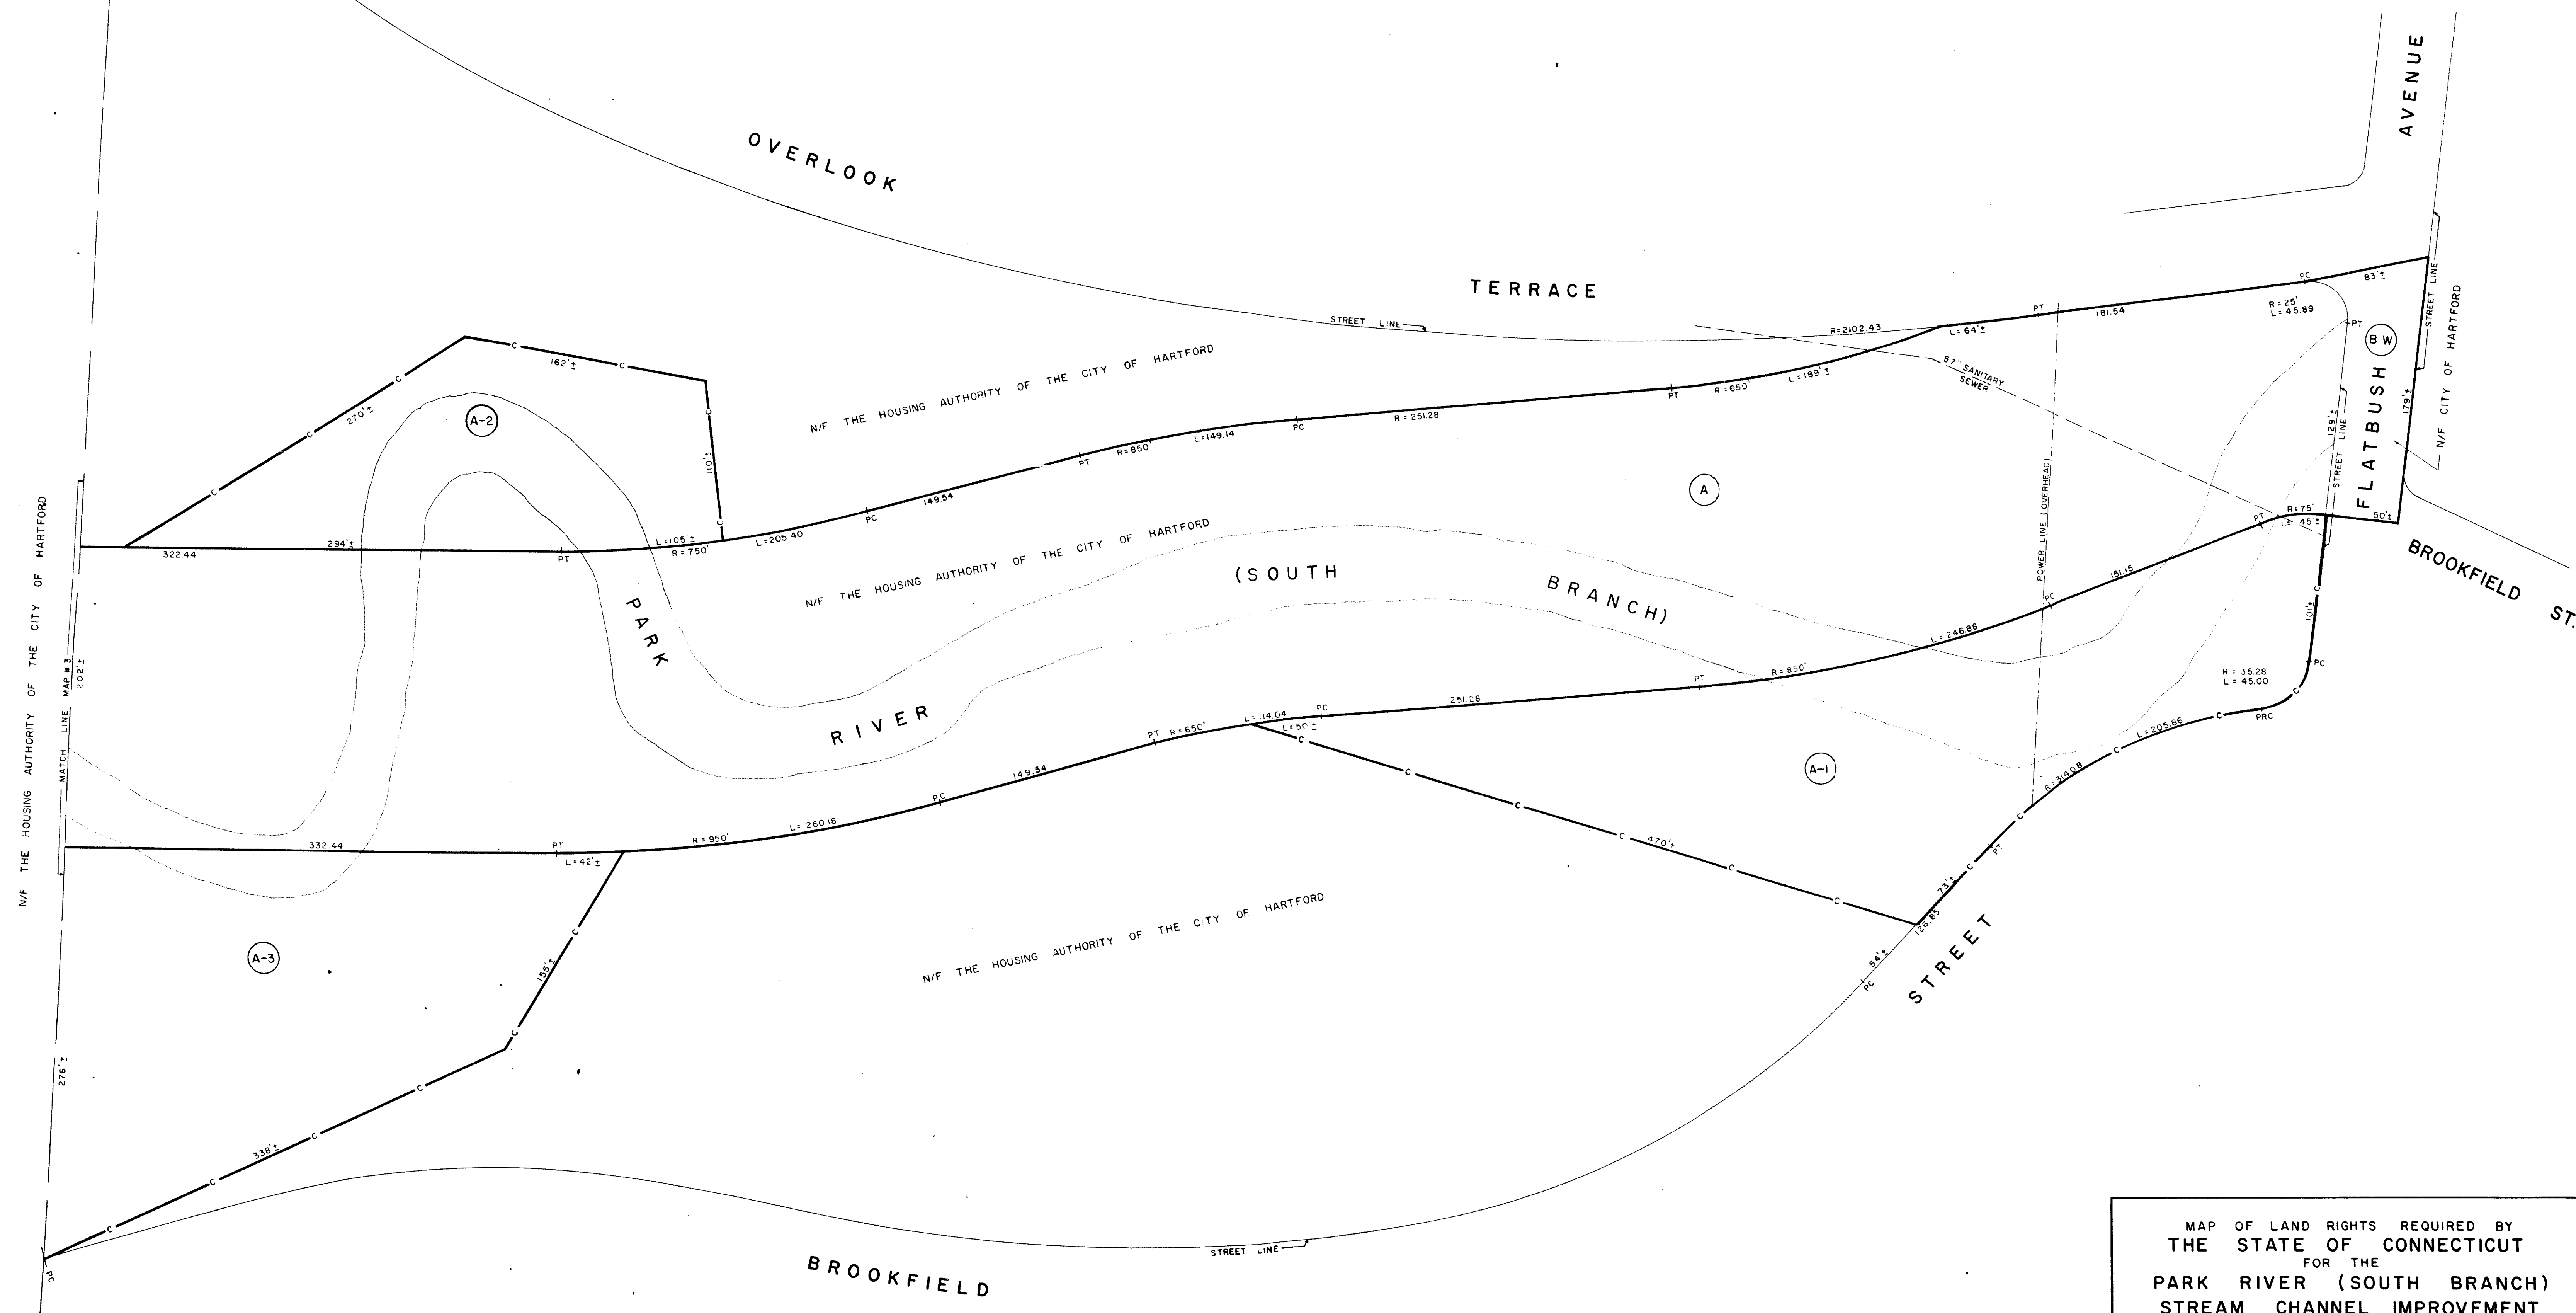

PARCEL	OWNER	AREA
BW	N/F CITY OF HARTFORD	0.20±AC
A	N/F THE HOUSING AUTHORITY OF THE CITY OF HARTFORD	6.93±AC
A-1	" " " " " " " "	1.72±AC
A-2	" " " " " " " "	0.86±AC
A-3	" " " " " " " "	1.52±AC

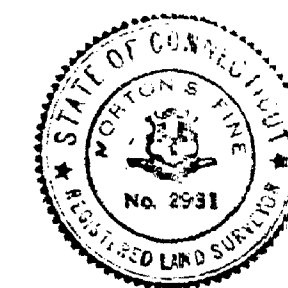

MORTON S. FINE & ASSOCIATES
BLOOMFIELD, CONN.
I HEREBY CERTIFY THIS MAP TO
BE SUBSTANTIALLY CORRECT AND IN
ACCORDANCE WITH CLASS D OF CODE
OF CONN. TECHNICAL COUNCIL, INC.
Morton S. Fine
REGISTERED LAND SURVEYOR

MAP OF LAND RIGHTS REQUIRED BY
THE STATE OF CONNECTICUT
FOR THE
PARK RIVER (SOUTH BRANCH)
STREAM CHANNEL IMPROVEMENT
SOUTH BRANCH OF THE PARK RIVER
WATERSHED PROGRAM
HARTFORD, CONN.
SCALE 1"=50'
MAP NO. 2
MARCH, 1964

MAP NO. 568 B

574