

The portions of Overlook Terrace, Brookfield Street, Dart Street and Natick Street shown on this plan are established public streets of the City of Hartford.



April 17, 1968

Robert J. Gullivan
City Engineer

RECEIVED
HARTFORD, CONN.
APR 16 12 22 PM '68
ROBERT J. GULLIVAN
TOWN & CITY CLERK

6231-SB 2

PARCEL	OWNER	AREA
A-4	N/F THE HOUSING AUTHORITY OF THE CITY OF HARTFORD	4.42 [±] AC
A-5	N/F " " " "	5.61 [±] AC
A-6	N/F " " " "	5.60 [±] AC
B	N/F CITY OF HARTFORD	0.17 [±] AC
B-1	N/F " " " "	0.53 [±] AC
D	N/F BENJAMIN HOCHBERG	0.95 [±] AC
C	RIVERBED SOUTH OF E OF RIVER	0.26 [±] AC
C-1	" " " " " "	0.09 [±] AC
E	N/F BENJAMIN HOCHBERG	0.32 [±] AC
E-1	N/F " " " "	0.83 [±] AC
F	N/F JOSEPHINE H HARPER ET AL (ALDIS R HARPER EST.)	0.12 [±] AC
F-1	N/F " " " " " "	0.54 [±] AC
G	CLERMONT STREET	0.11 [±] AC
G-1	" " " " " "	0.27 [±] AC

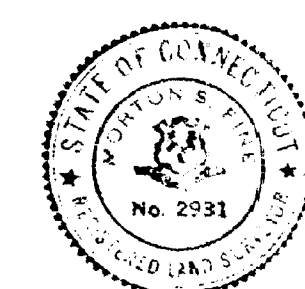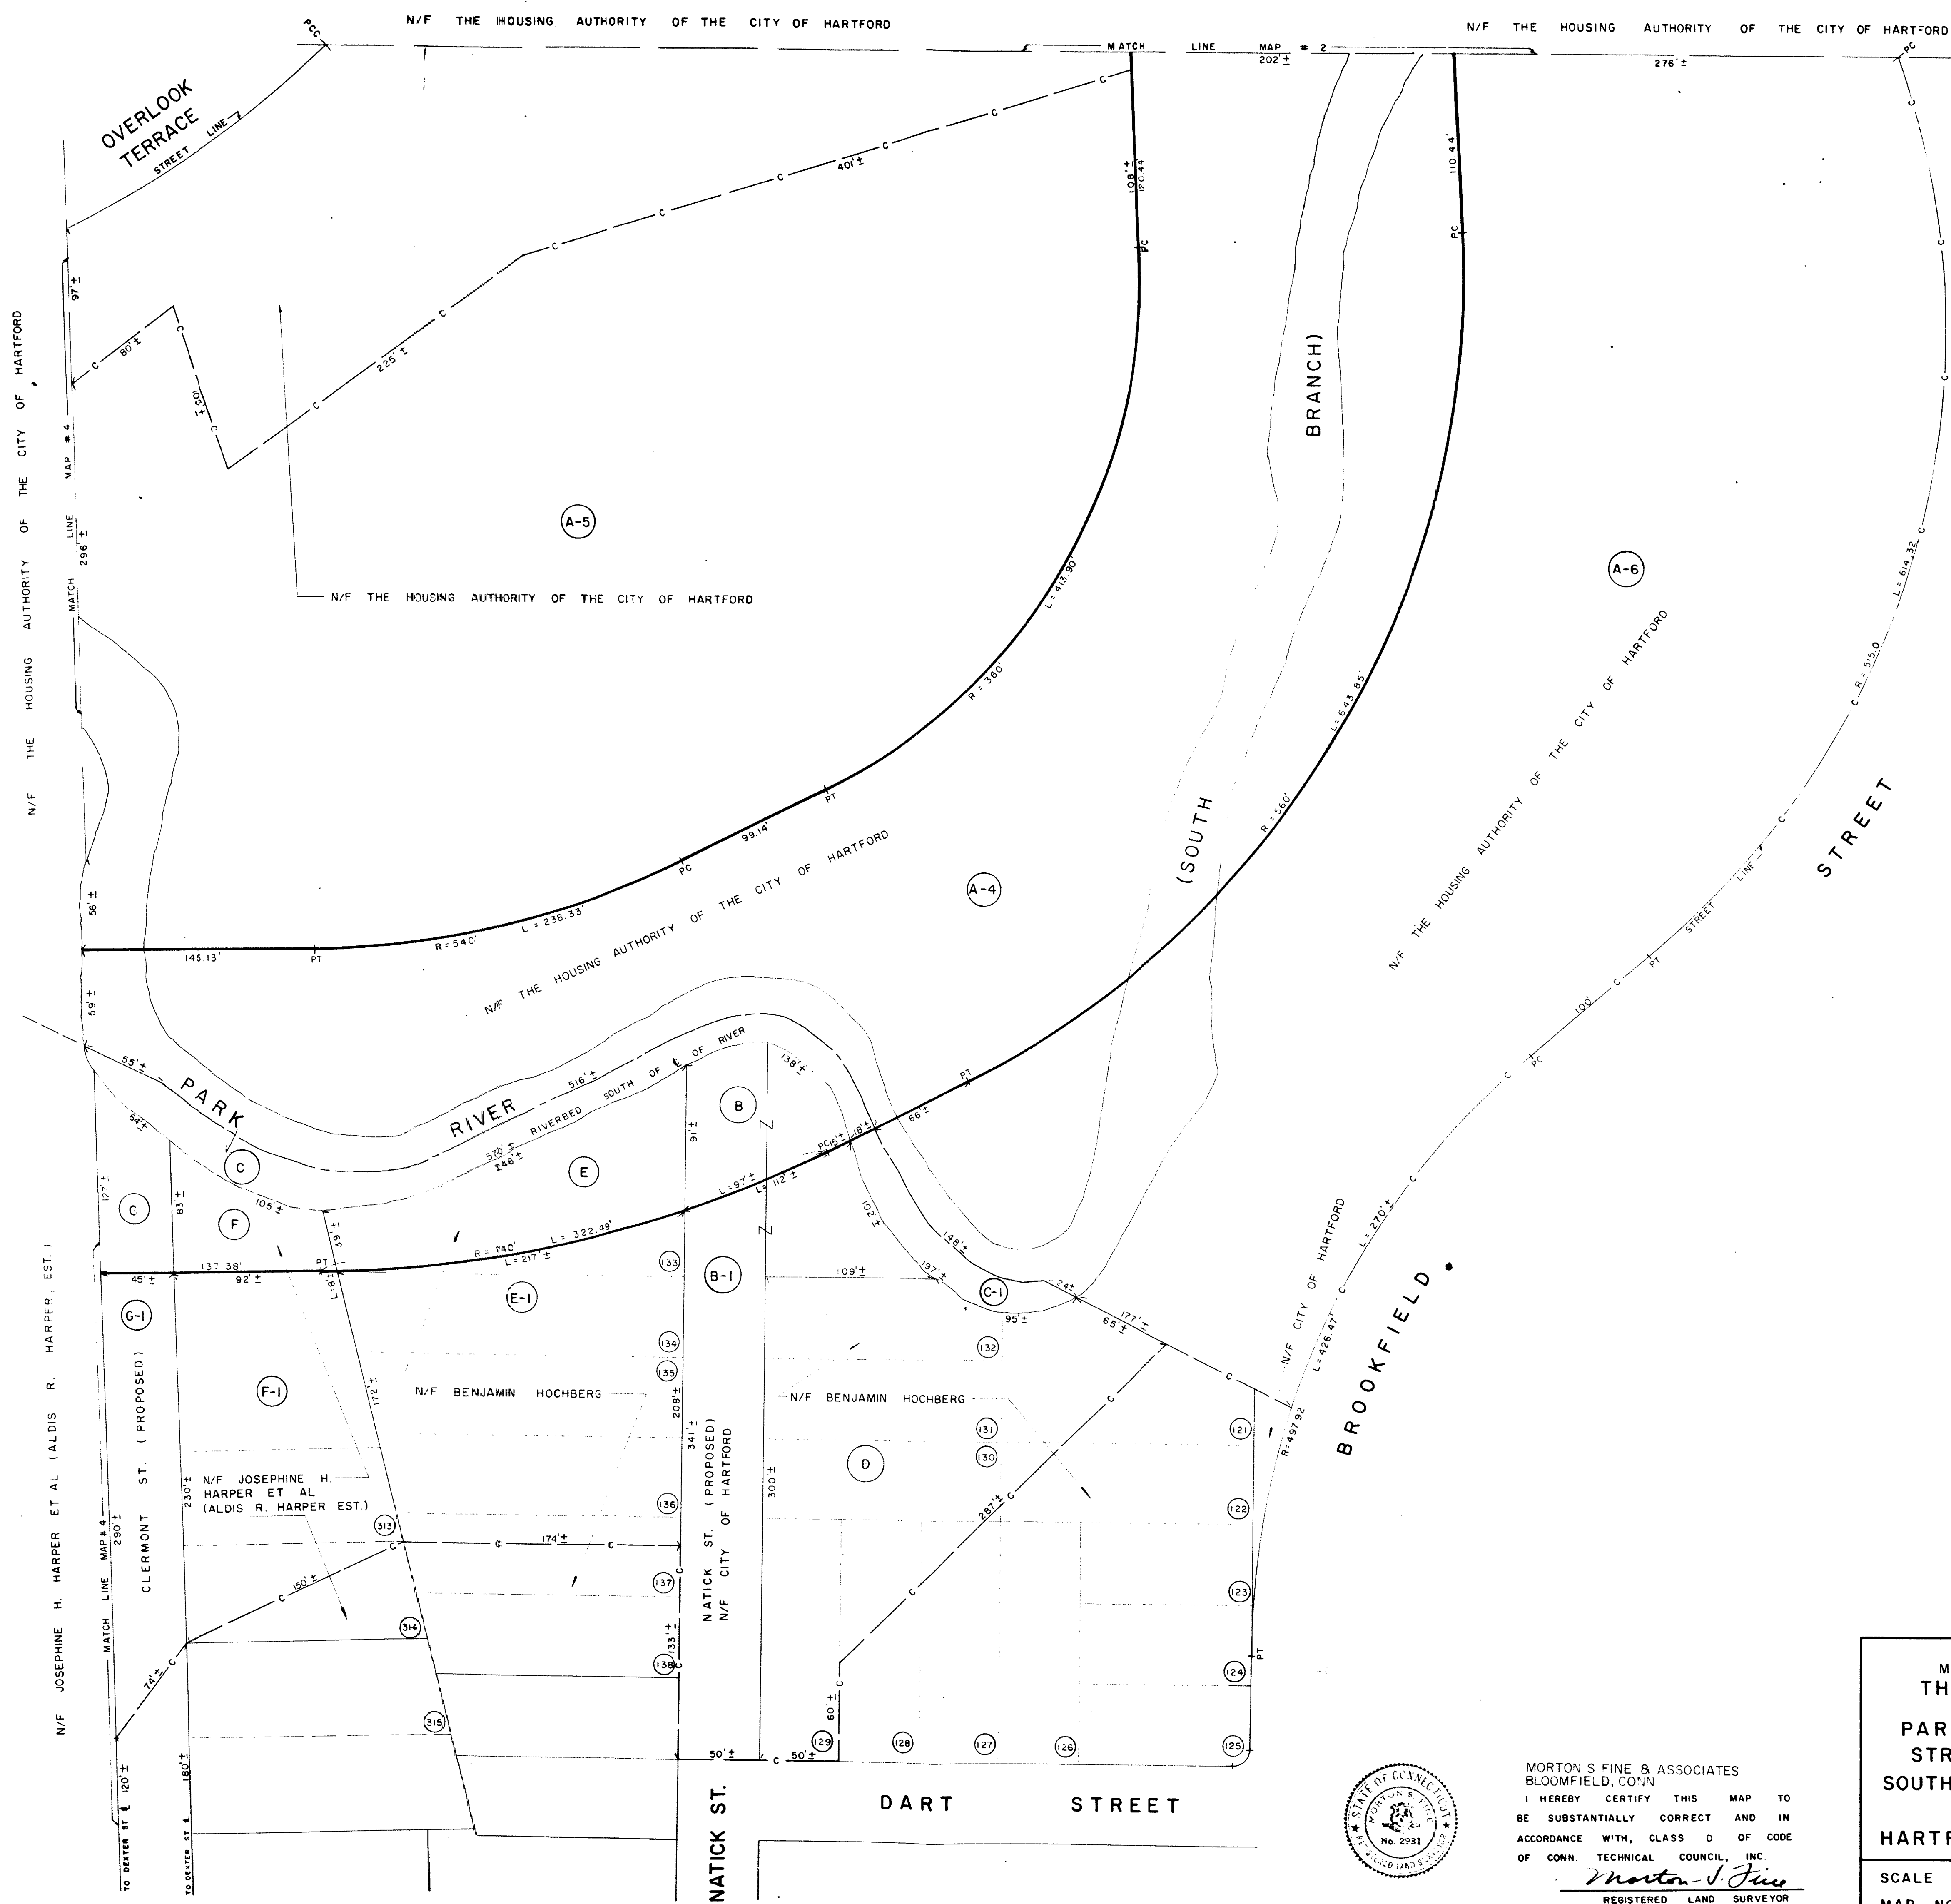

MORTON S. FINE & ASSOCIATES
BLOOMFIELD, CONN.
I HEREBY CERTIFY THIS MAP TO
BE SUBSTANTIALLY CORRECT AND IN
ACCORDANCE WITH CLASS D OF CODE
OF CONN. TECHNICAL COUNCIL, INC.
Morton S. Fine
REGISTERED LAND SURVEYOR

MAP OF LAND RIGHTS REQUIRED BY
THE STATE OF CONNECTICUT
FOR THE
PARK RIVER (SOUTH BRANCH)
STREAM CHANNEL IMPROVEMENT
SOUTH BRANCH OF THE PARK RIVER
WATERSHED PROGRAM
HARTFORD, CONN.
SCALE 1"=50'
MAP NO. 3
MARCH, 1964
MAP NO. 568 C

515
TO BE USED FOR THE
MAP NO. 568 C