


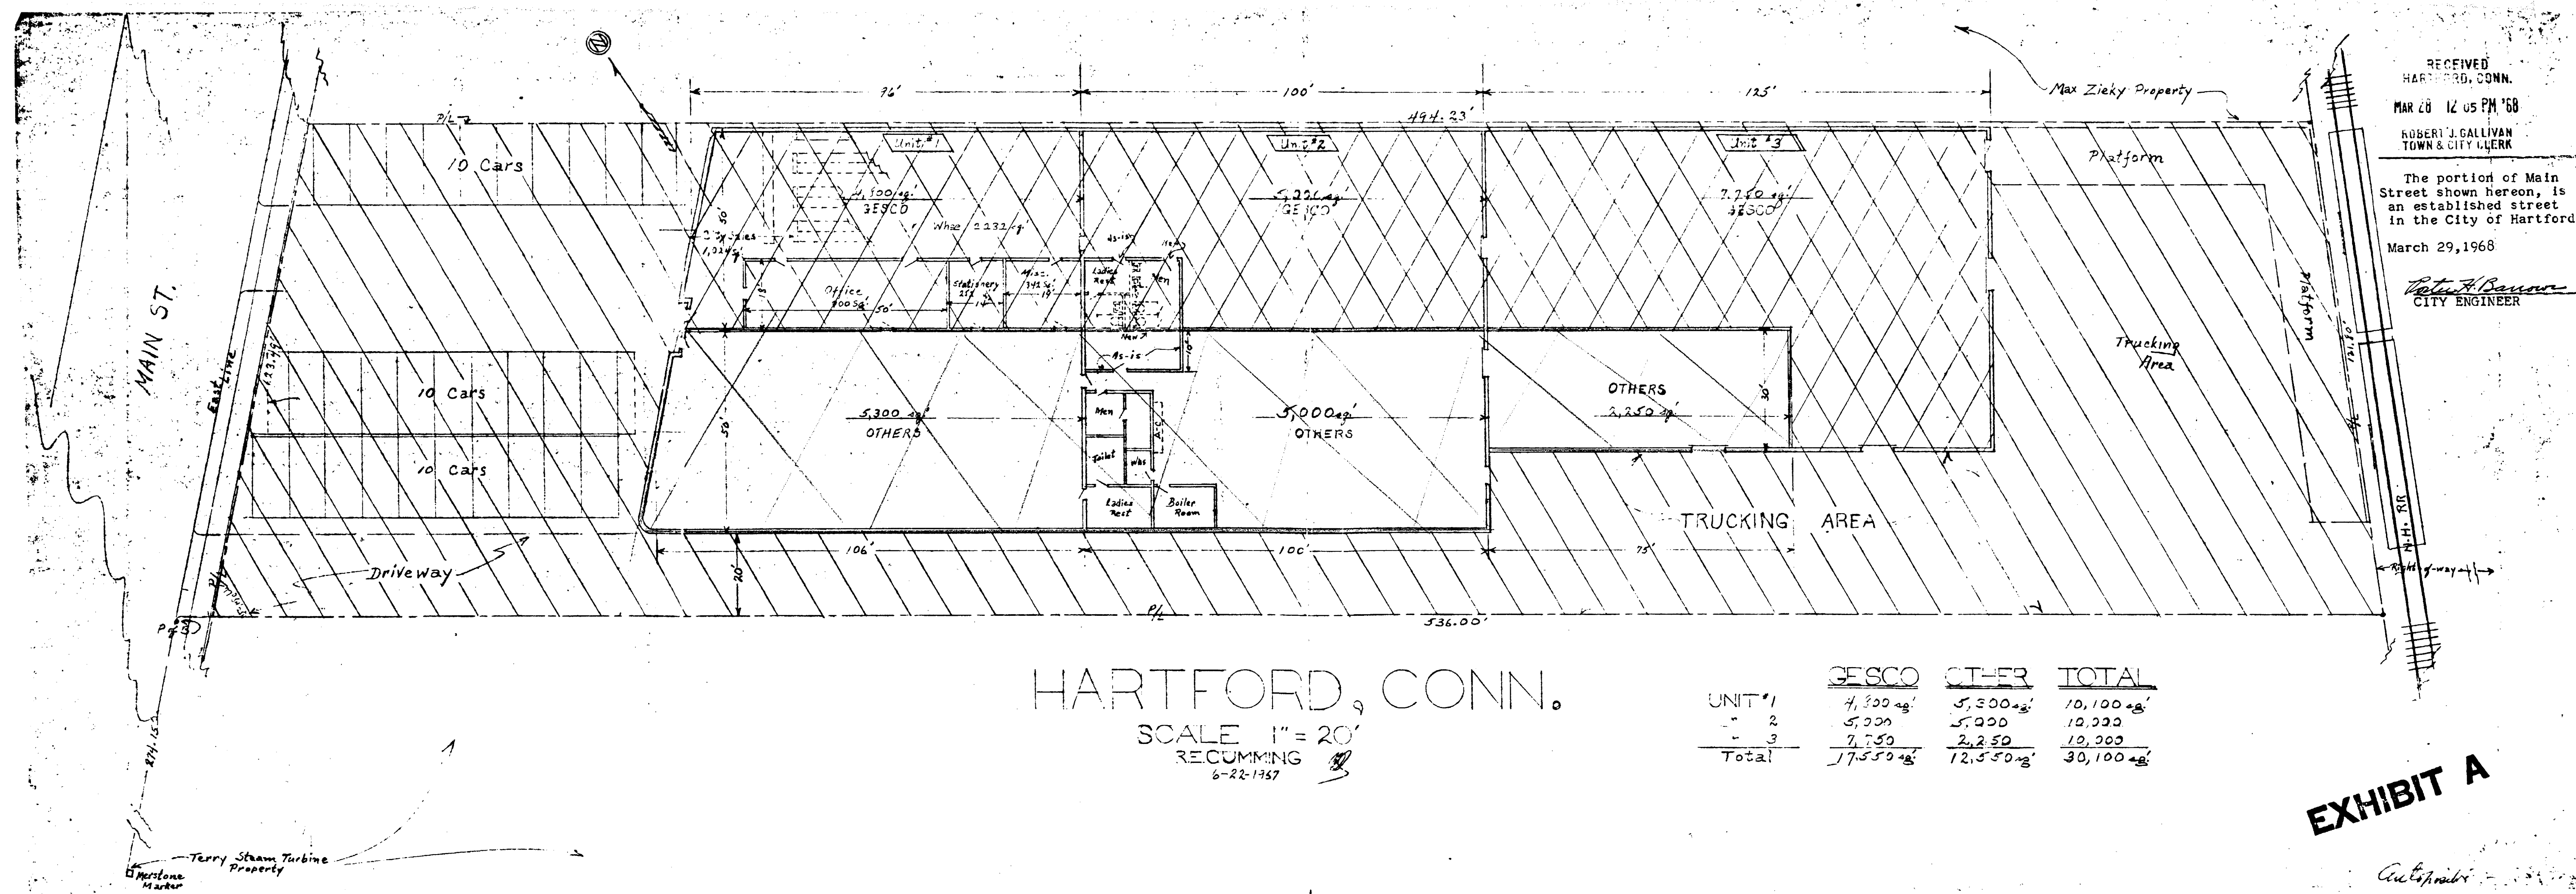

RECEIVED
 HARTFORD, CONN.
 MAR 29 12 05 PM '68
 ROBERT J. GALLIVAN
 TOWN & CITY CLERK
 The portion of Main Street shown hereon, is an established street in the City of Hartford.
 March 29, 1968
Robert J. Gallivan
 CITY ENGINEER

877