


RECEIVED
HARTFORD, CONN.
MAY 13 11 27 AM '68
ROBERT J. GALLIVAN
TOWN & CITY CLERK

The portions of Weston Street and Service Road (West Branch) shown on this plan are established public streets of the City of Hartford.

May 14, 1968

Robert A. Russo
City Engineer

WEST SERVICE ROAD

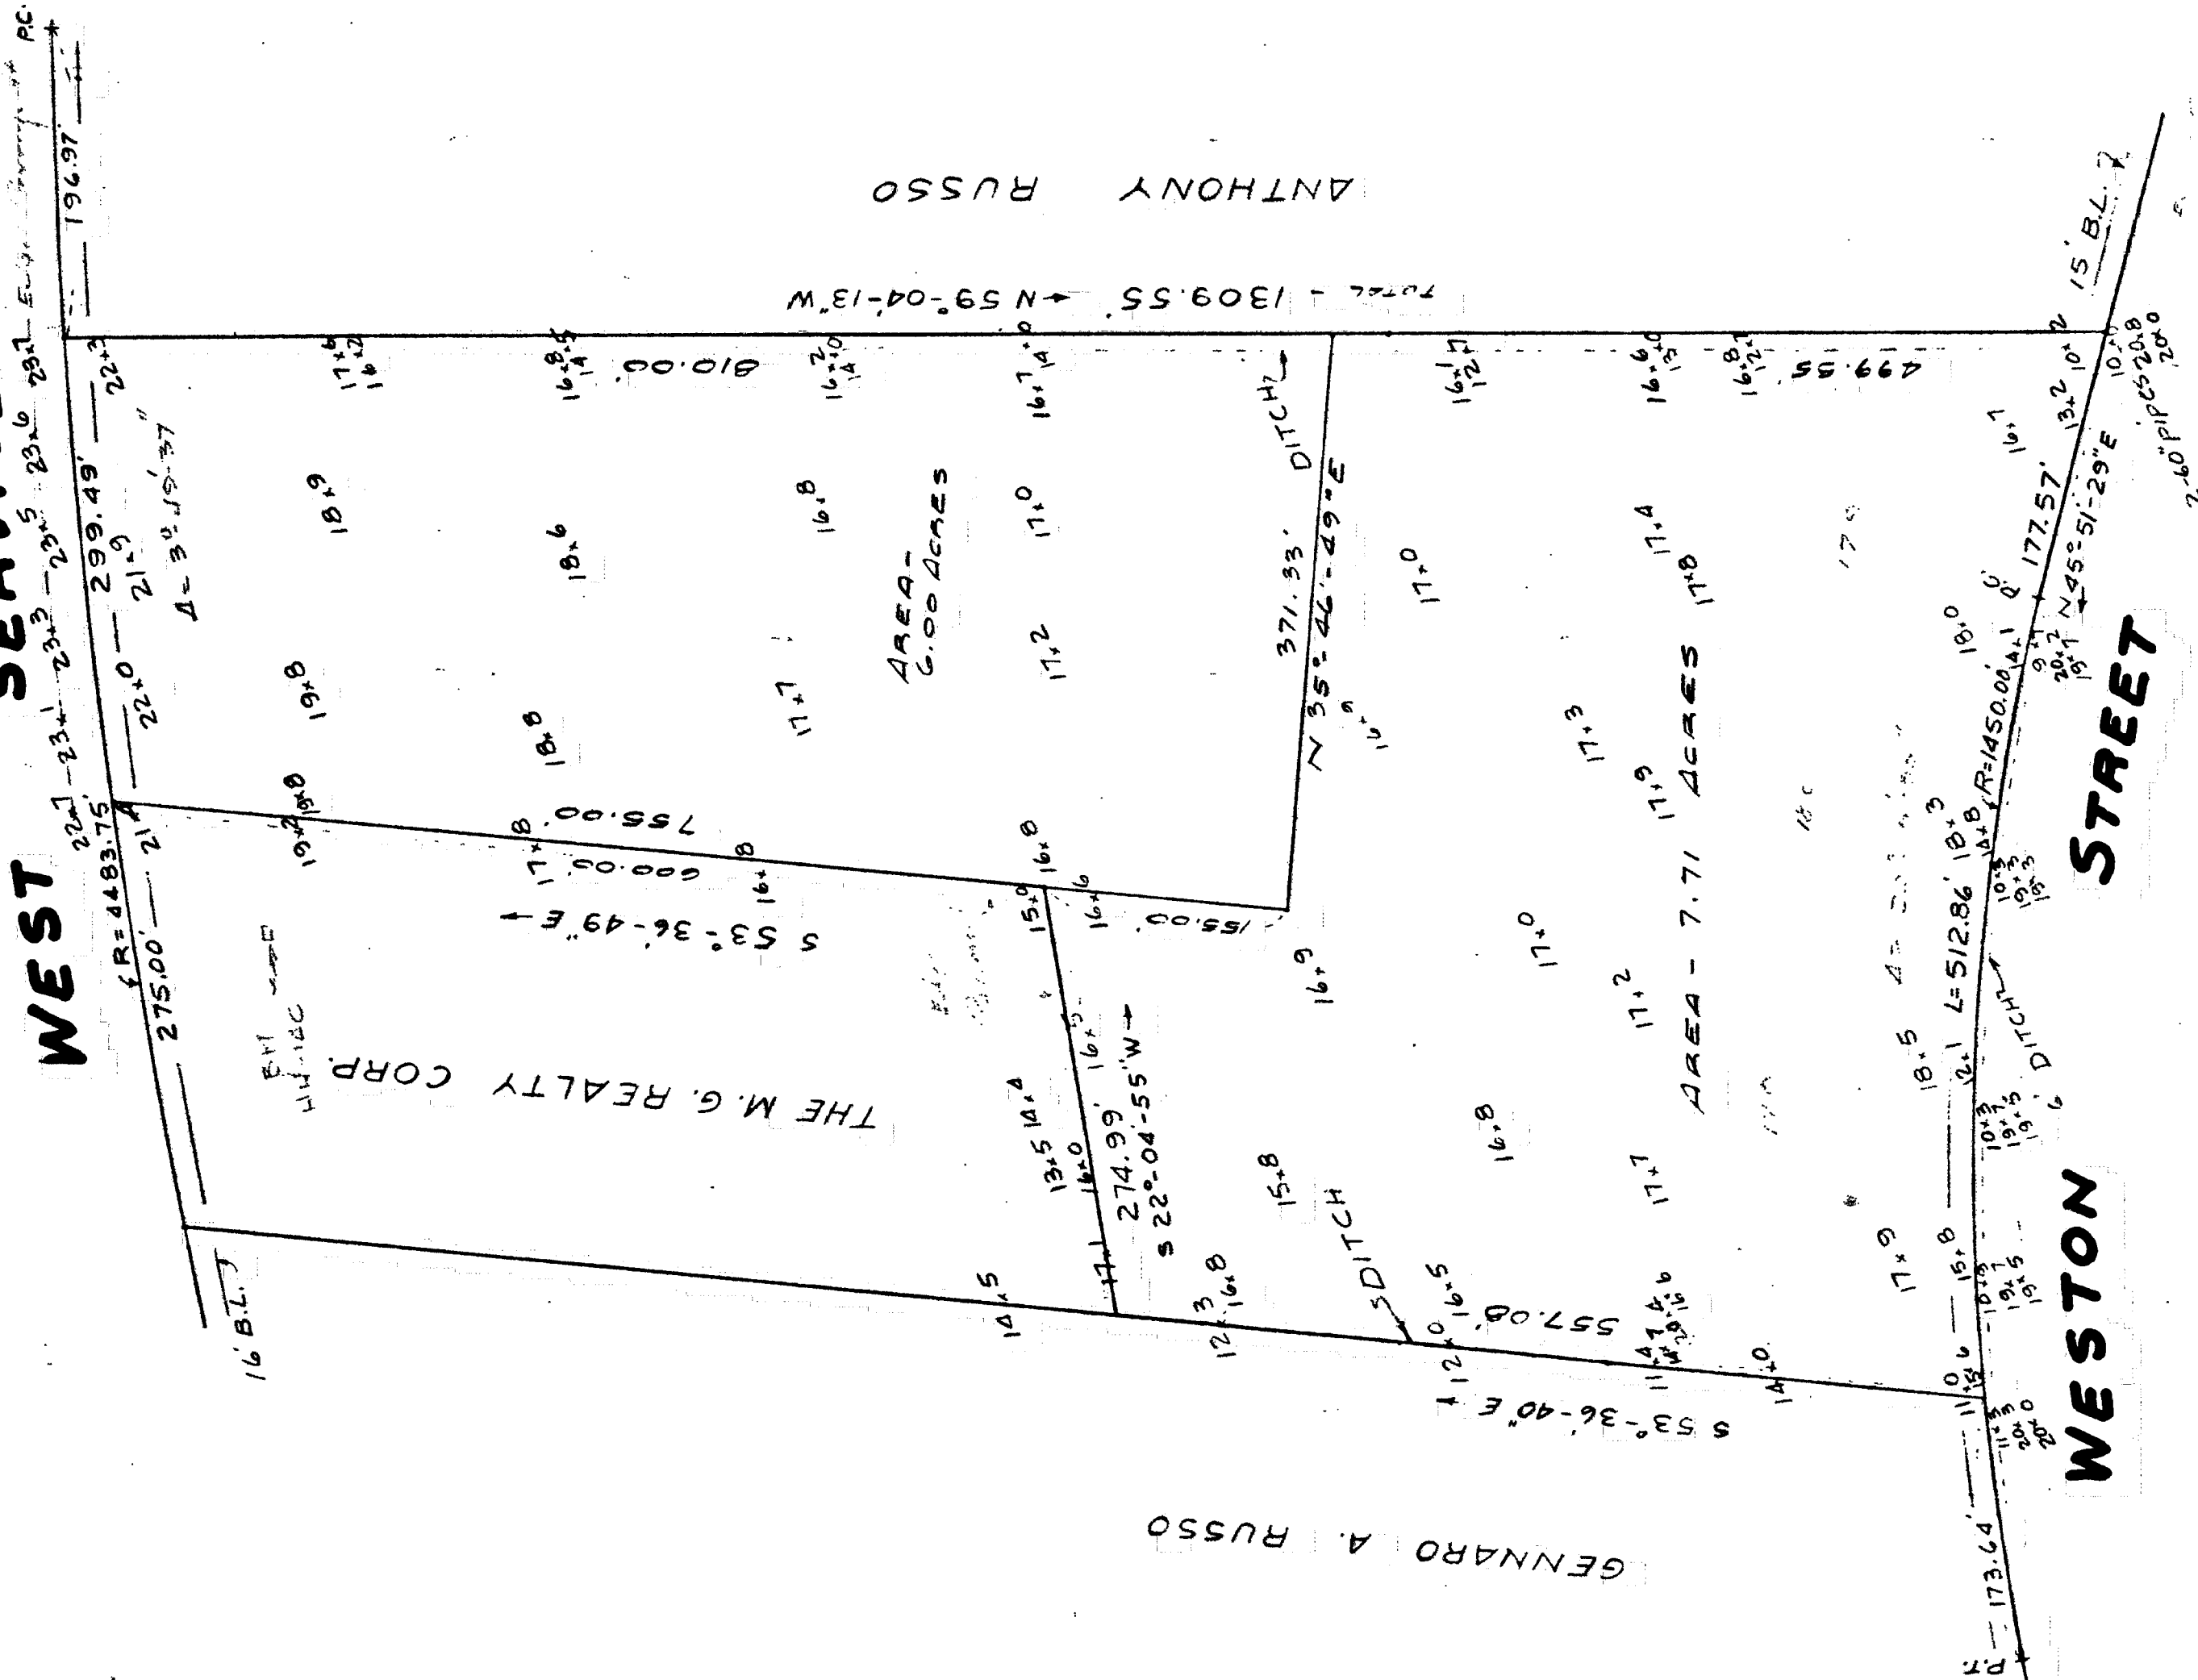

B.M. - HH-140 ELEV. 211.28 M.D.C. DATUM
B.M. IS A HORIZONTAL CUT ON THE S.E. CORNER OF
A CONCRETE BOX DRAIN, 8 FT. E. OF THE E. FACE
OF MEADOW LANE BOWLING ALLEY BUILDING, 14.50 FT.
N. OF THE RANGE OF THE SO. FACE OF BUILDING, AND
9.90 FT. WEST OF THE BACK OF A PARKING AREA CURB.

JOSE JENSEN & MILLER SURVEYORS 40 PLANT STREET HARTFORD CONN.	
PROPERTY TO BE CONVEYED TO MARTIN H. & KENNETH MARD WEST SERVICE RD. - WESTON ST. HARTFORD CONNECTICUT	
WITNESSES H.M.M. H.S.J.	
MARCH 1968 1"=100'	

881-1

881-1