



883-1

RECEIVED
HARTFORD, CONN.
JUN 18 1 25 PM '66
ROBERT J. GALLIVAN
TOWN & CITY CLERK

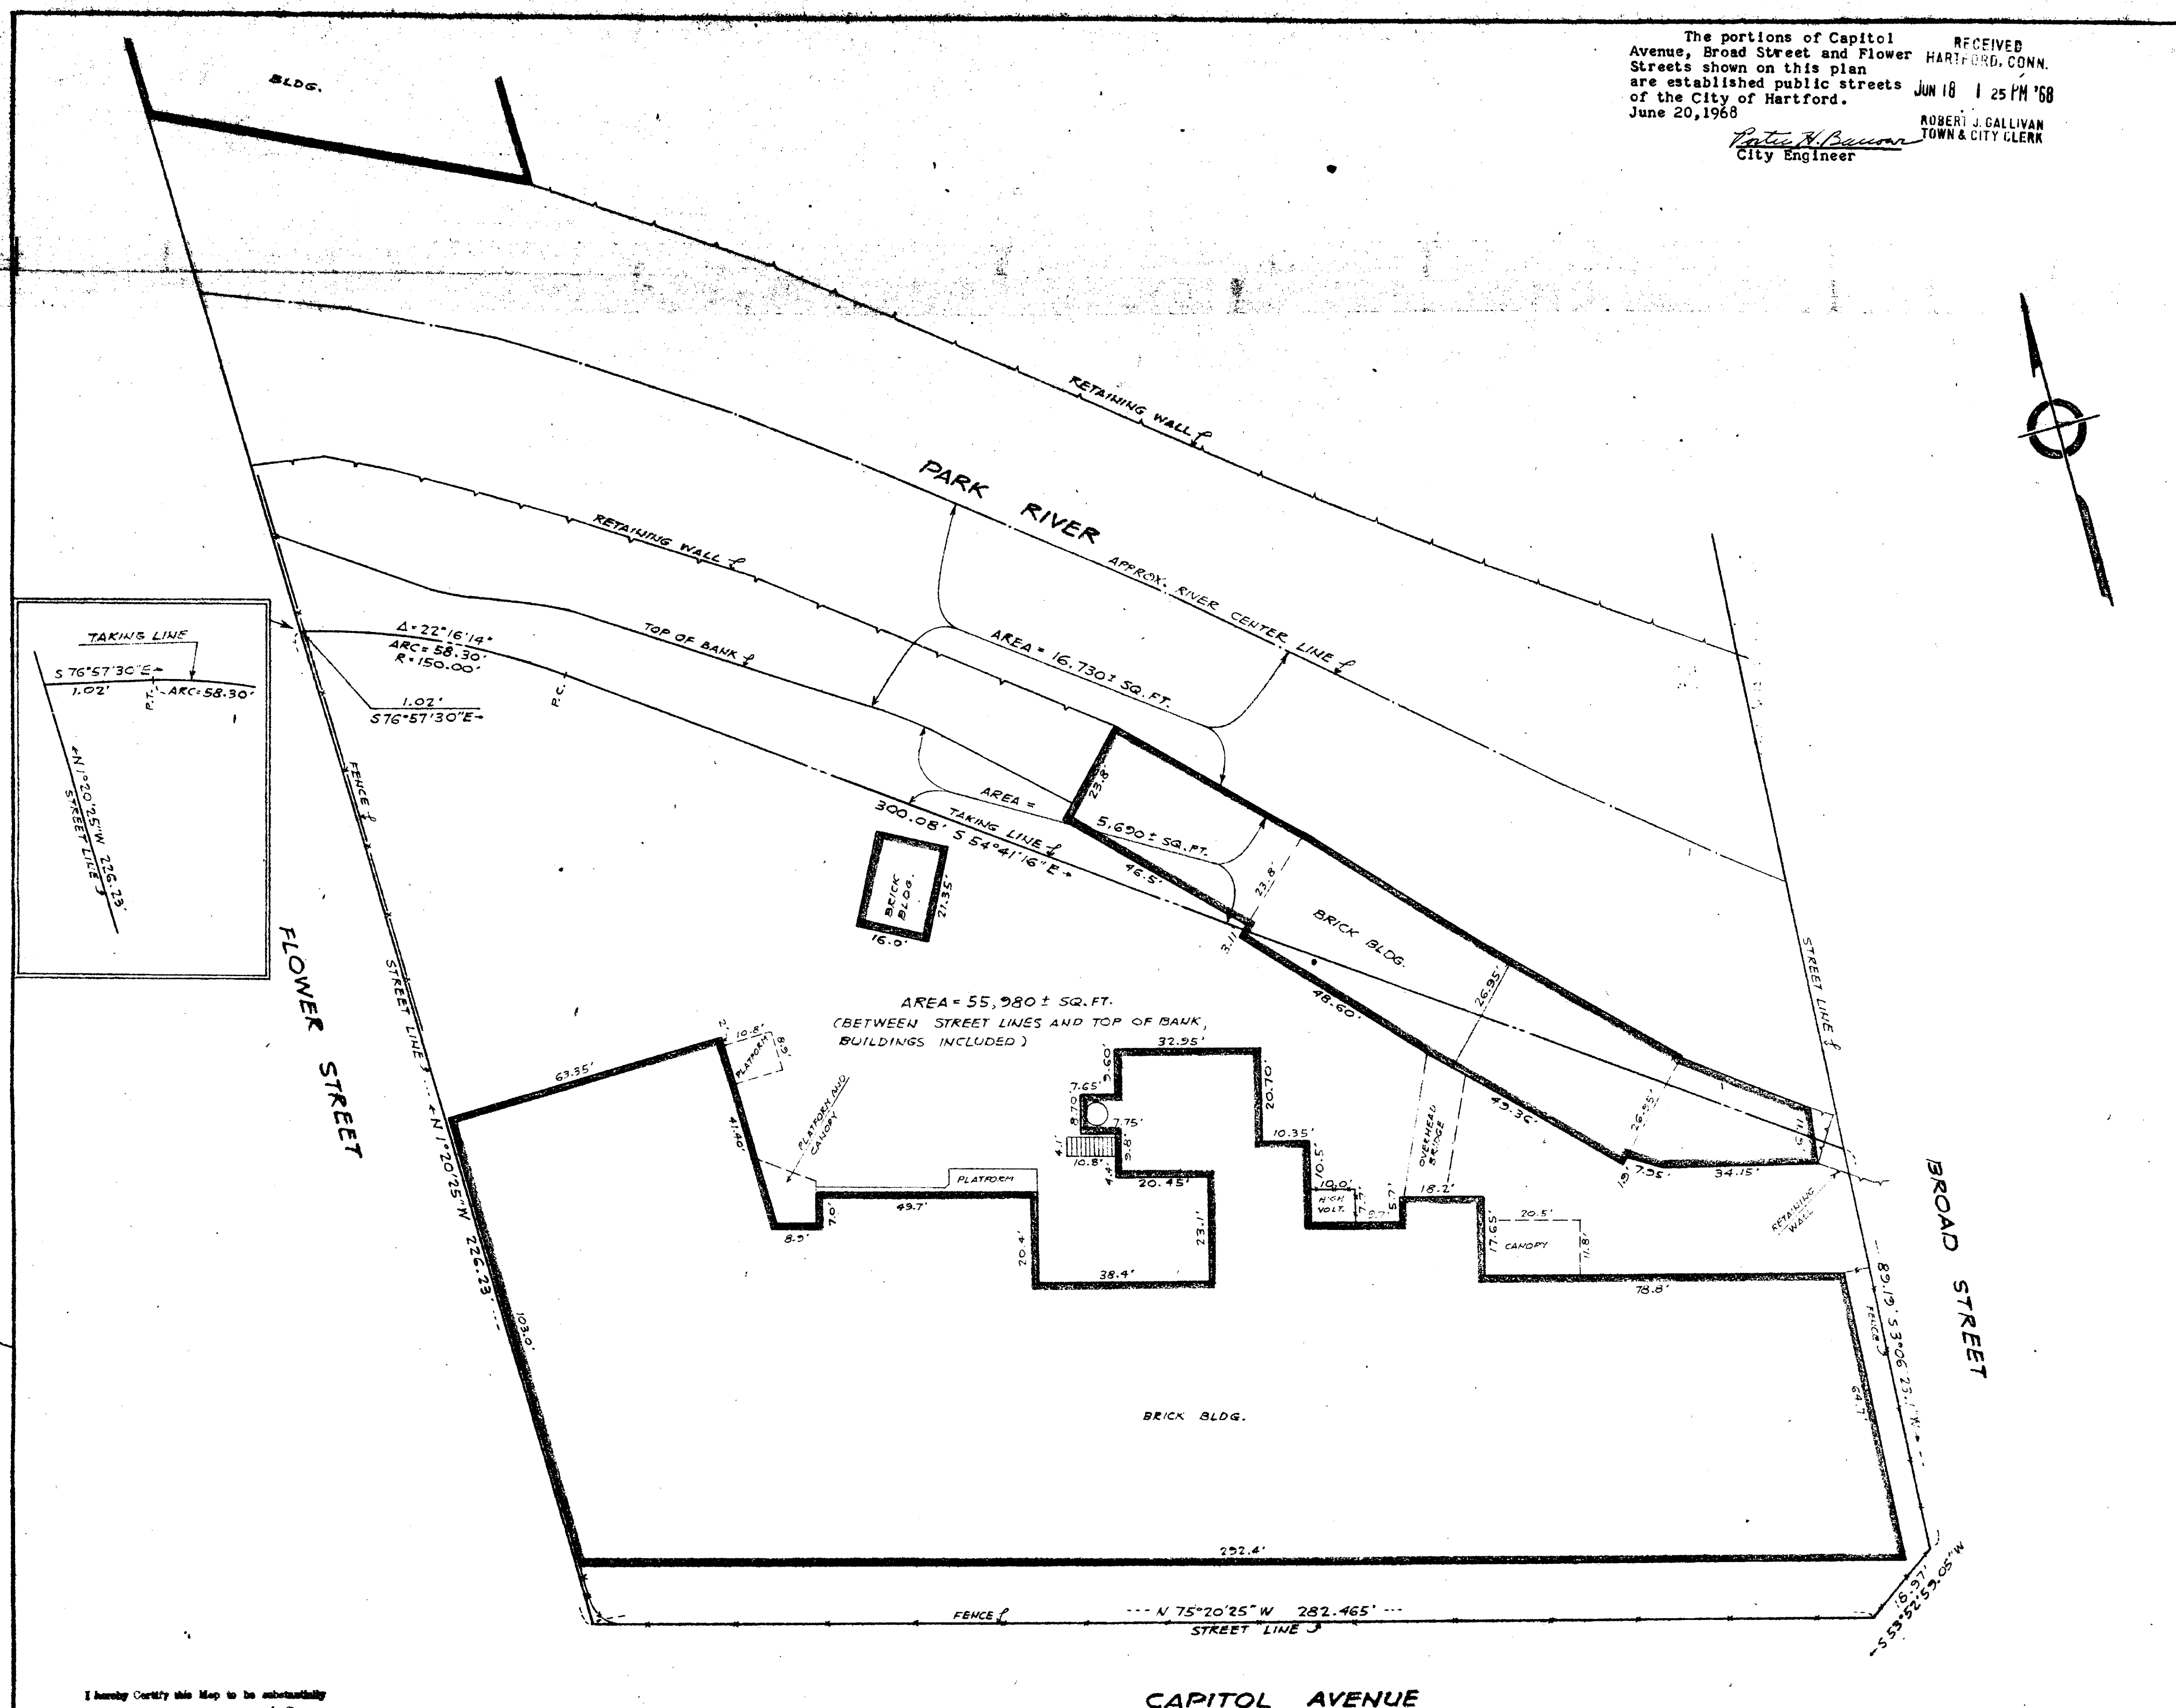

I hereby Certify this Map to be substantially
current and in accordance with Class A-2
of Code of Cons. Technical Council, Inc.

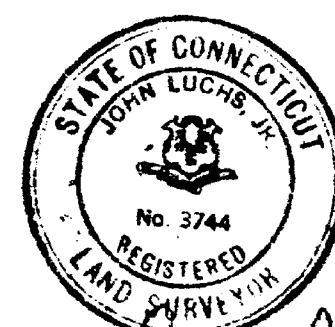

John Luck J.

MAP
PREPARED FOR
ARROW-HART & HEGEMAN ELECTRIC CO.
HARTFORD, CONN.

REV. 10-13-66 : TAKING LINE SHOWN.

JOHN J. MOZZOCHI, & ASSOCIATES
CIVIL ENGINEERS
GLASTONBURY, CONN.

B-66-116

SCALE 1" = 20'	DATE 10-10-66
----------------	---------------

