

894

894-2

1-CLOTH

PROPERTY AT
1819-1835 PARK STREET
SHOWING PROPOSED MUTUAL DRIVE

RECEIVED
HARTFORD, CONN.
DEC 24 11 23 AM '68
ROBERT A. GALLIVAN
TOWN & CITY CLERK

HARTFORD

SCALE: 1" = 30'



CONNECTICUT

December 4, 1968
The portion of Park St. shown on this plan
is an established public street of the City of
Hartford.

December 24, 1968

George E. Jensen
City Engineer

Pack

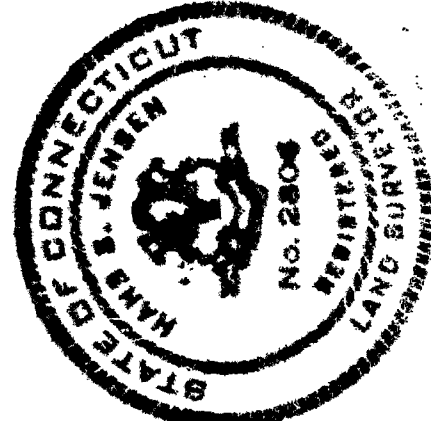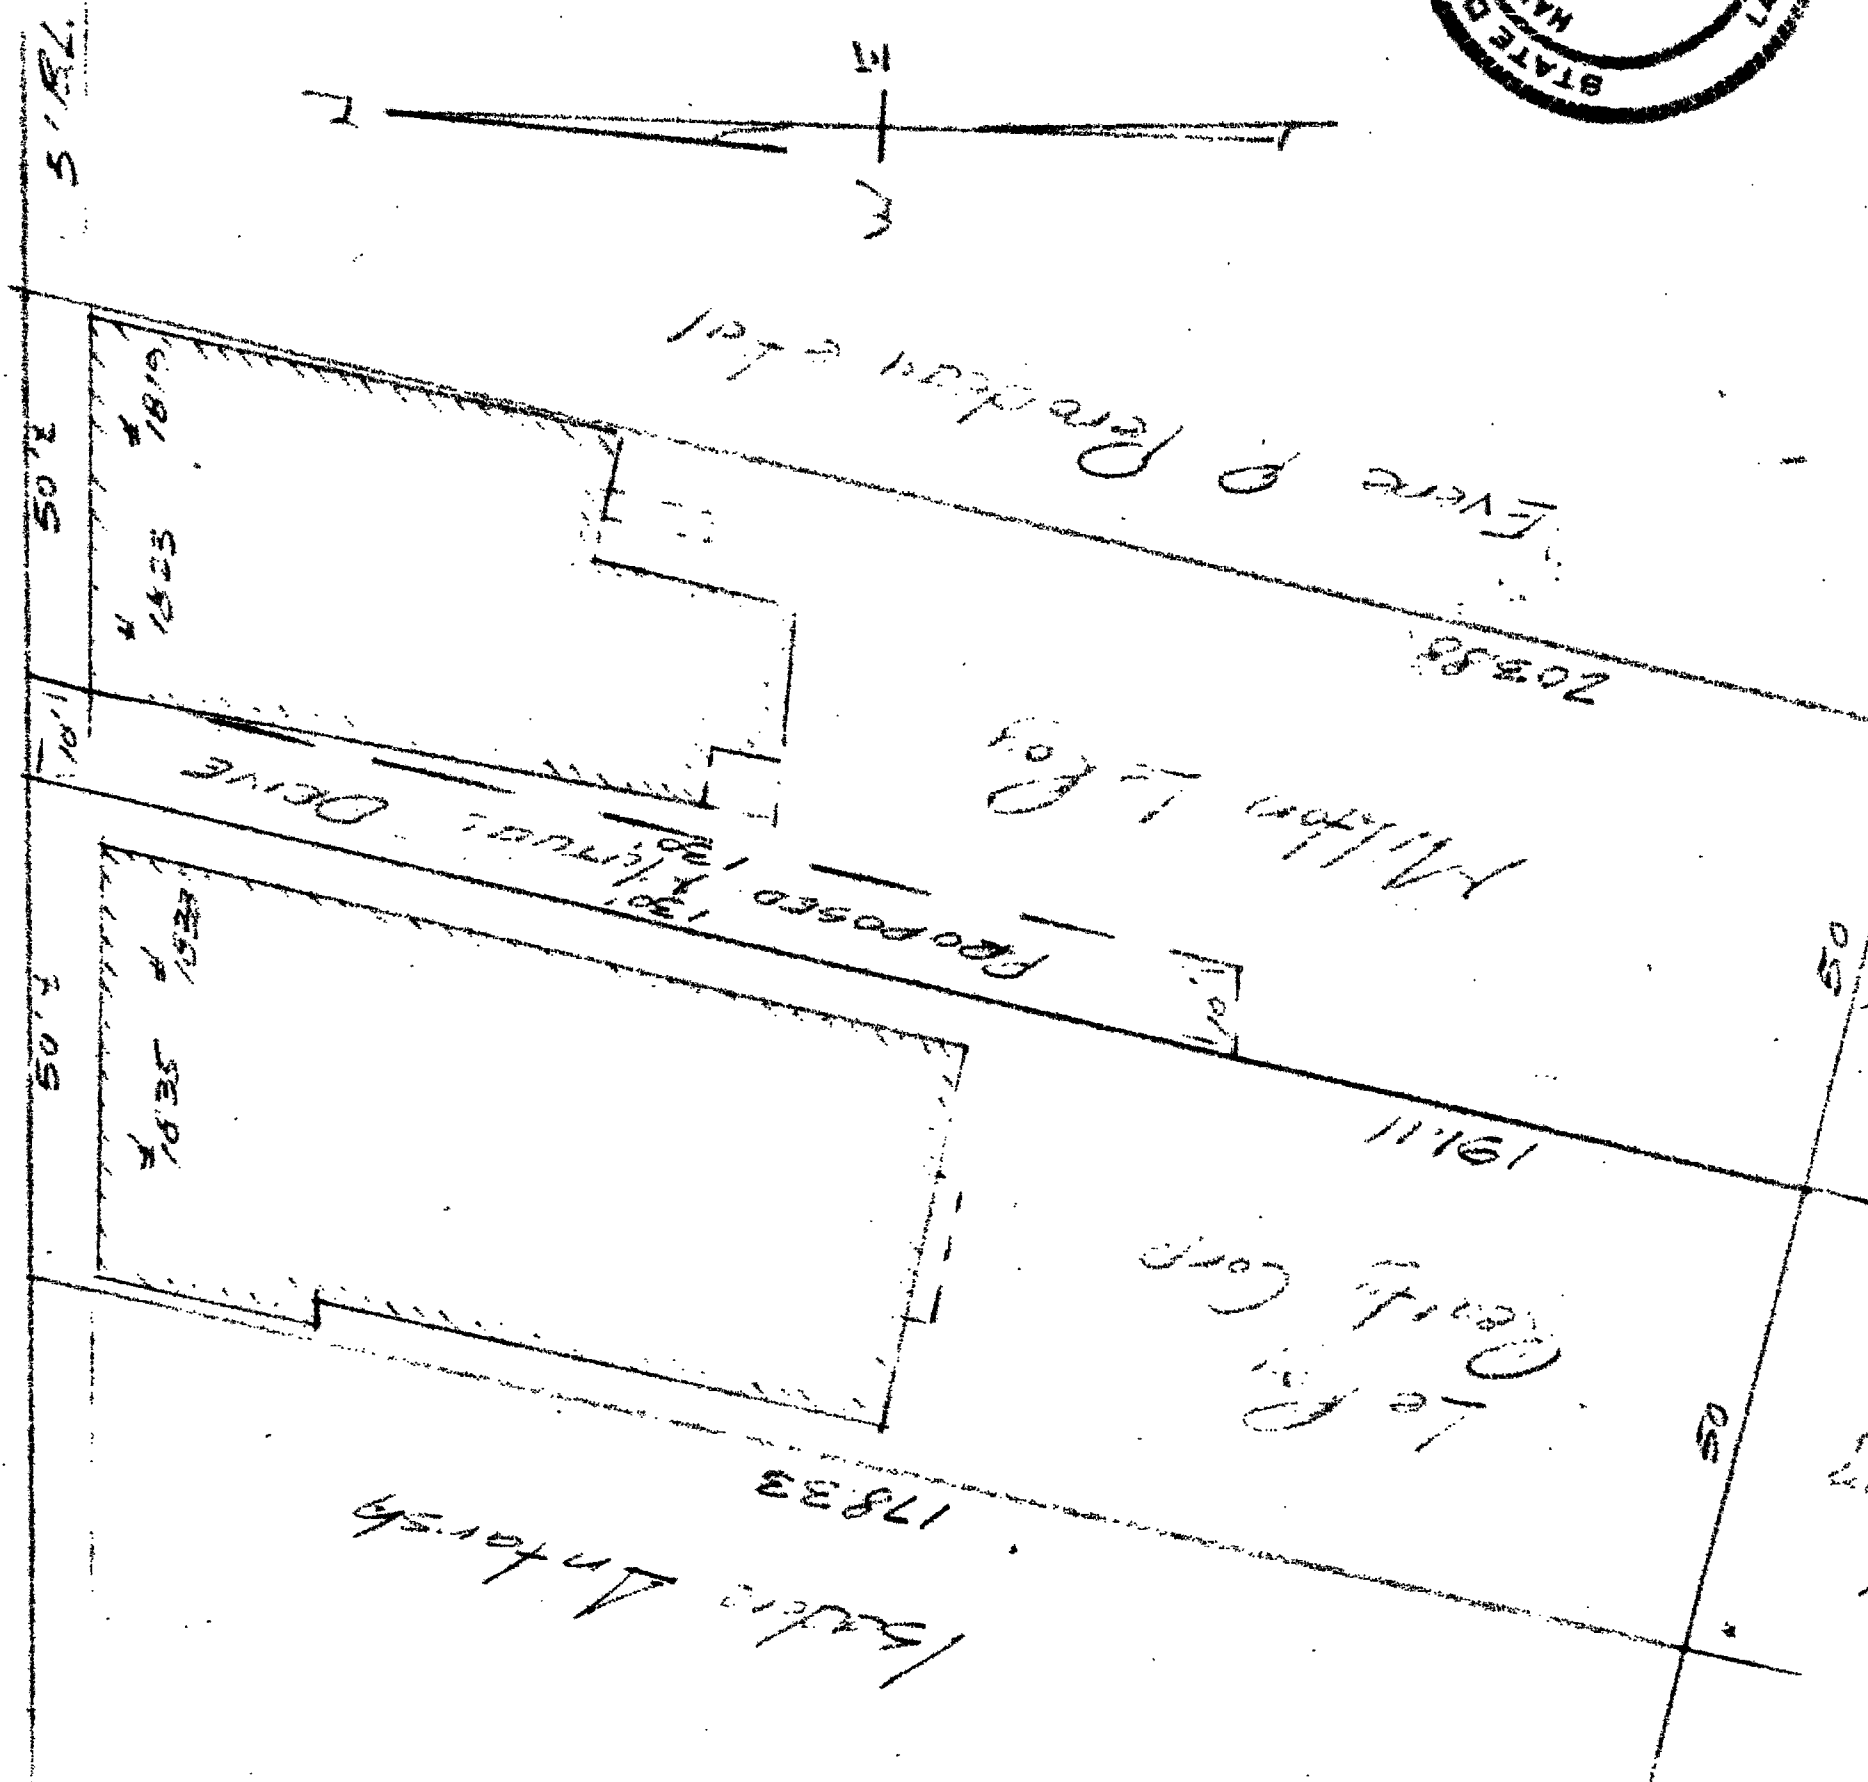

I hereby certify that this map is substantially correct.
CLOSE, JENSEN & MILLER
CIVIL ENGINEERS & SURVEYORS

George E. Jensen
City Engineer

