


894

894-4

RECEIVED  
HARTFORD, CONN.

DEC 23 12 35 PM '68  
MAP OF PROPERTY  
OF ROBERT J. GALLIVAN  
TOWN & CITY CLERK

R.K.O. GENERAL, INC.  
TRUMBULL STREET  
HARTFORD, CONN.  
DEC. 4, 1968 SCALE 1:20

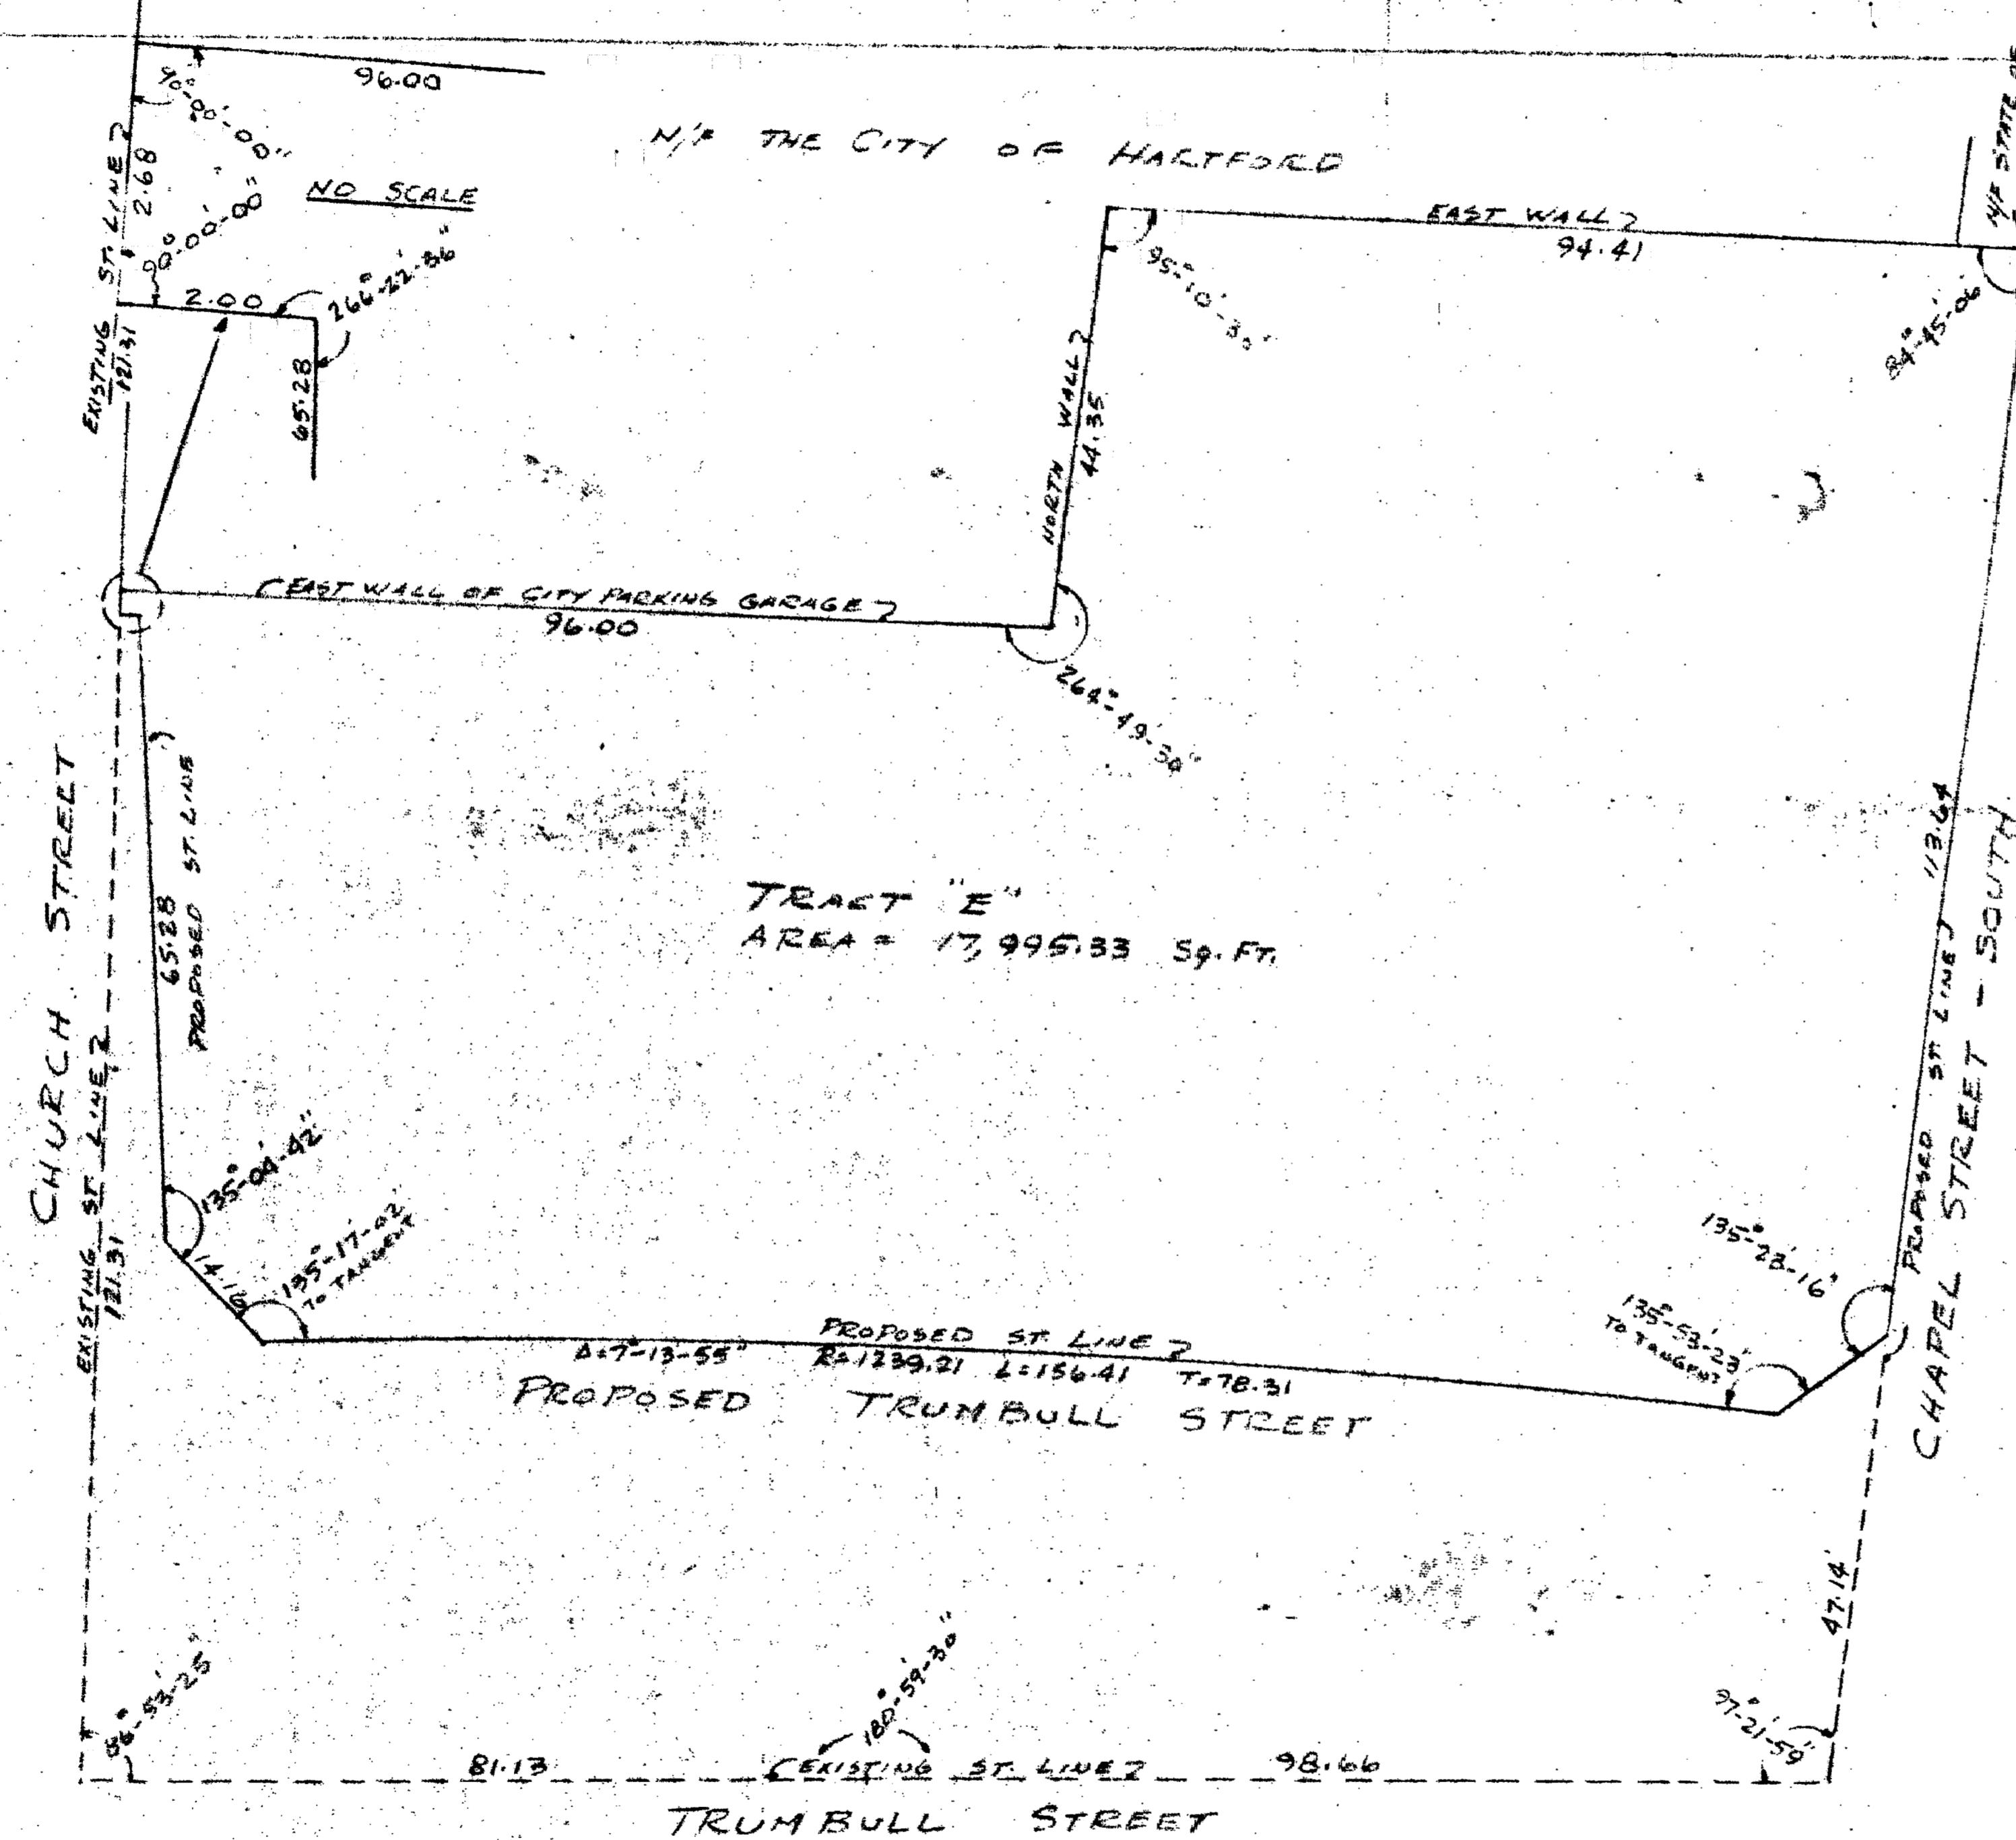

Street lines were established by the Court of Common Council on October 14, 1968, for those portions of Church St. and Trumbull St. marked proposed street line.

Dec. 23, 1968

George E. Hopper  
City Engineer

I HEREBY CERTIFY THIS MAP TO BE SUBSTANTIALLY CORRECT.

Ralph O. Porter



0 INCHES 1 2 3 4