


The northerly portion of New Park Avenue shown on this plan is an established public street of the City of Hartford.
January 20, 1969
George C. Applegate
City Engineer

RECEIVED
HARTFORD, CONN.
JAN 20 10 23 AM '69
ROBERT J. GALLIVAN
TOWN & CITY CLERK

NEW YORK, NEW HAVEN, & HARTFORD RAILROAD COMPANY

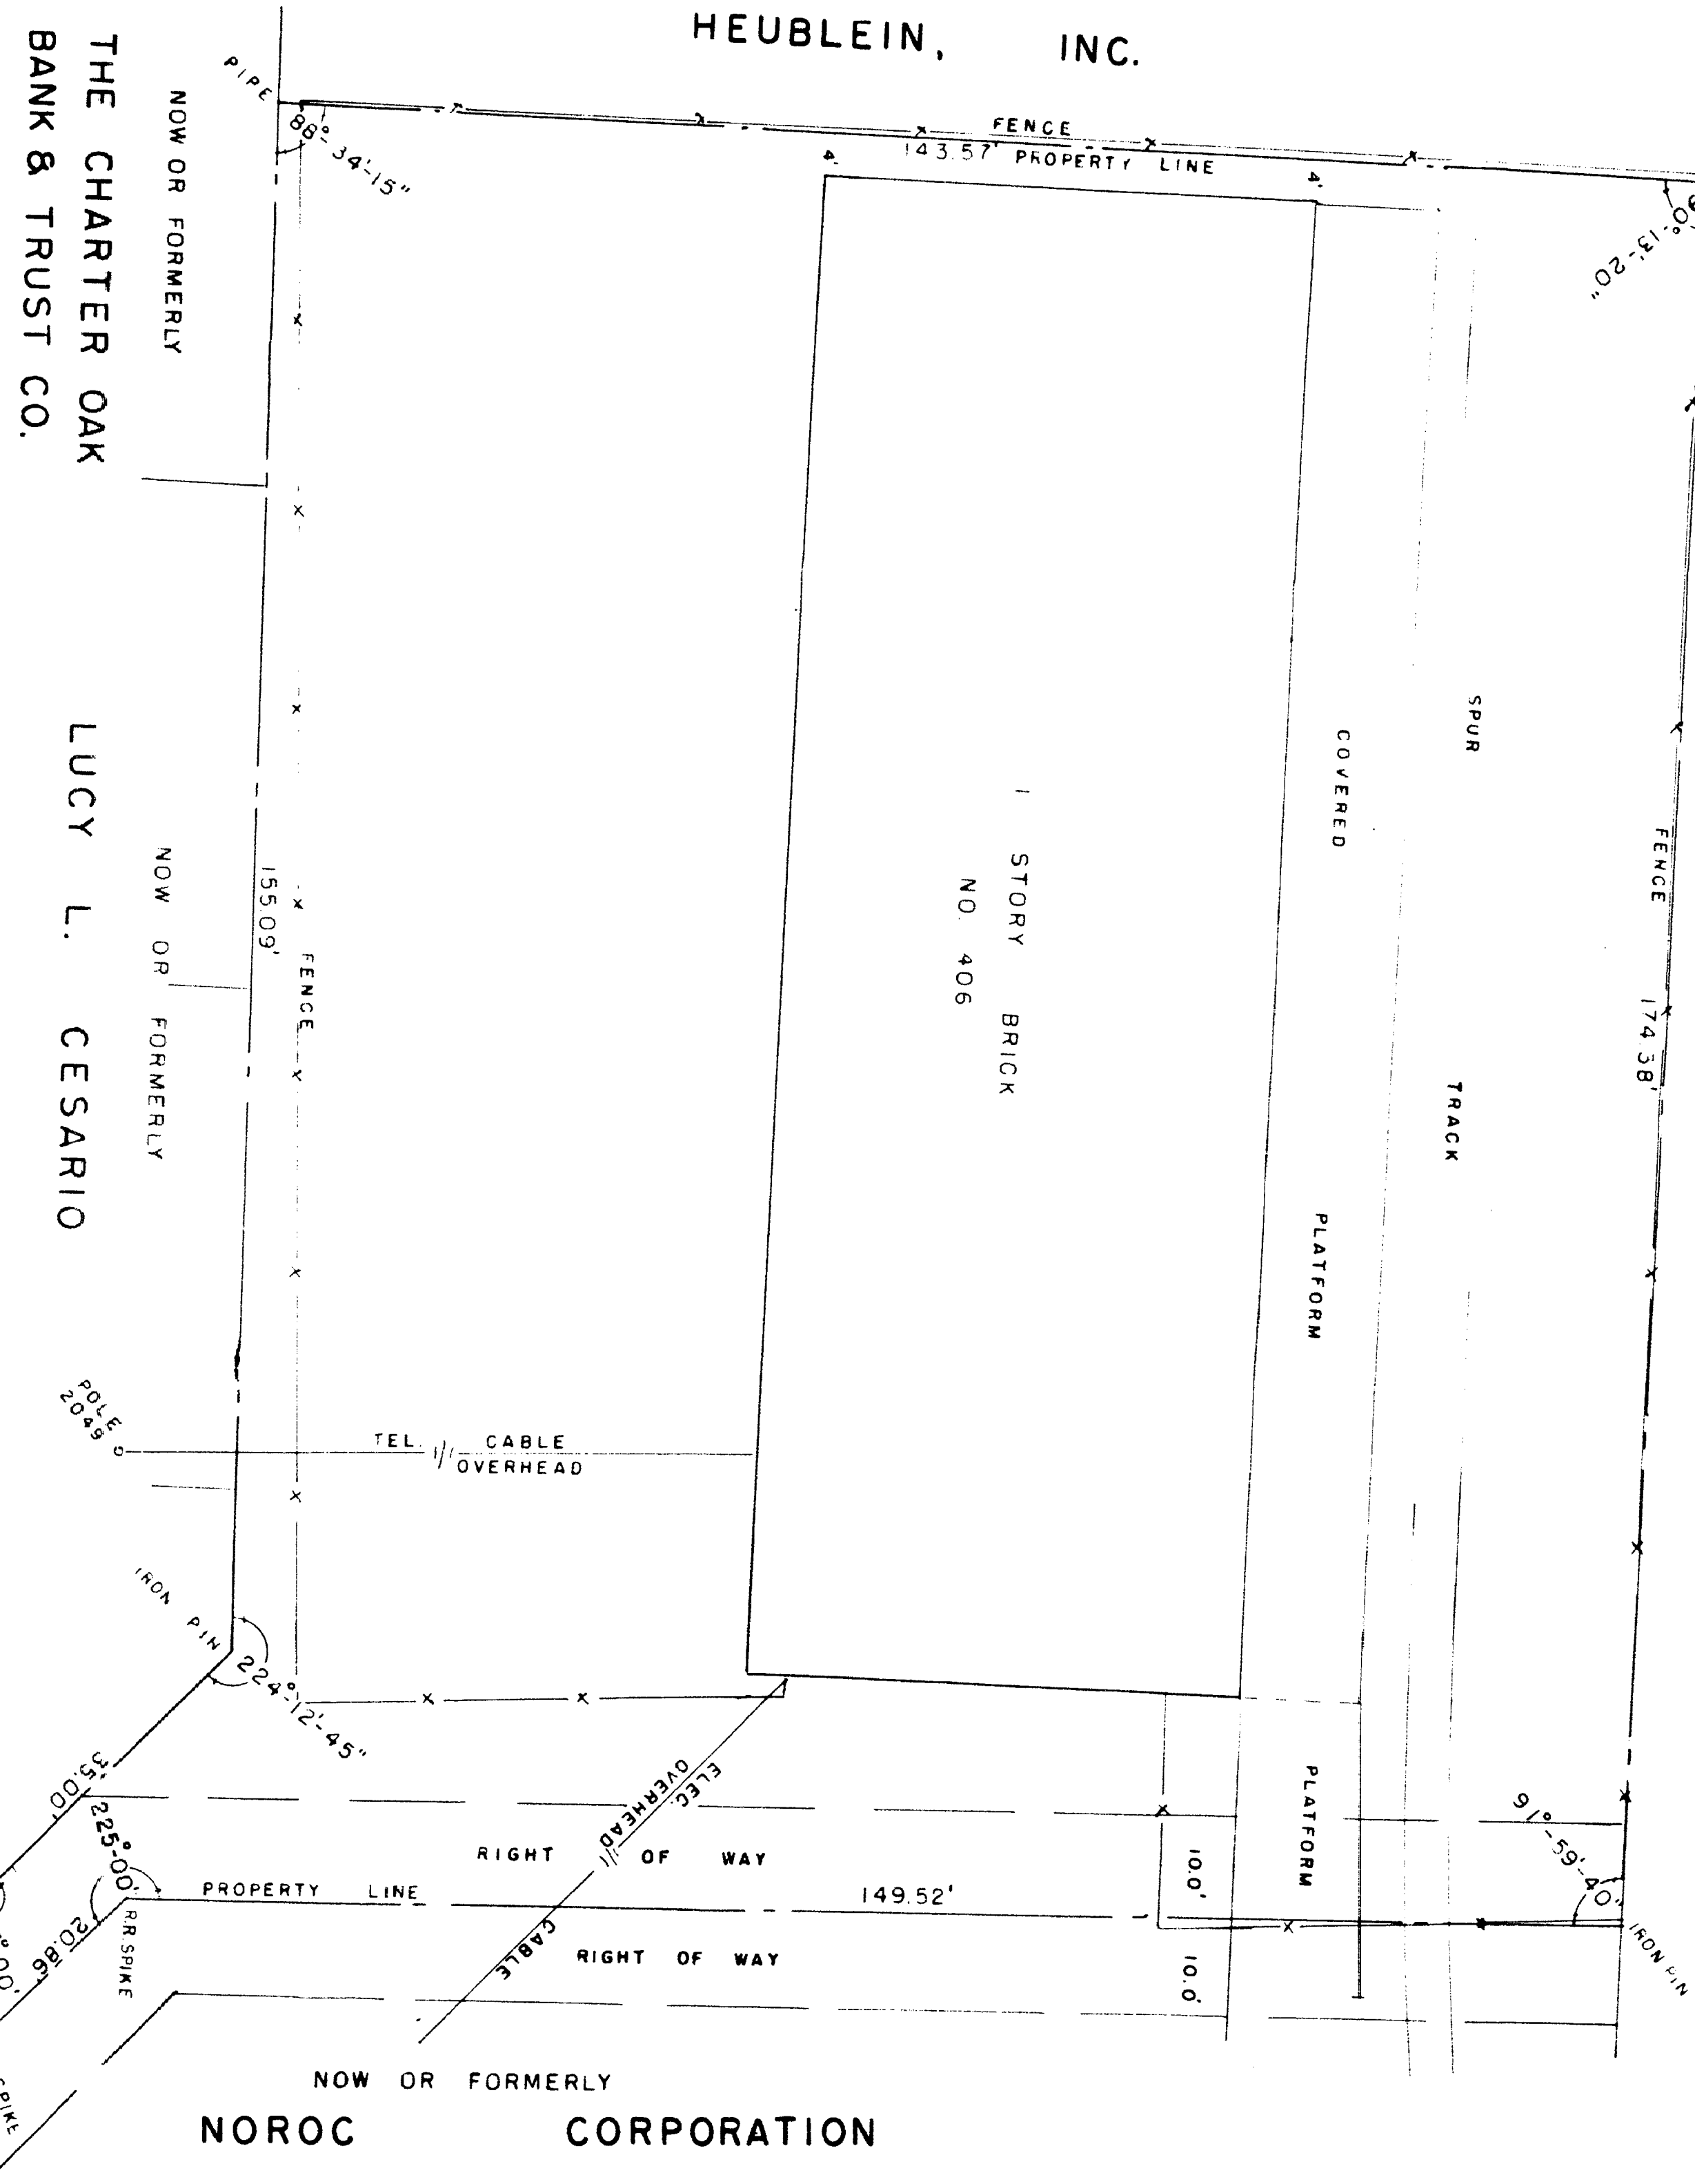

HEUBLEIN, INC.

NEW PARK AVENUE
HARTFORD, CONN.


SCALE 1"=16'

DECEMBER, 1968

PETERSEN & HOFMAN, ENGINEERS
SUCCESSORS TO SPENCER & WASHBURN, INC.

WE HEREBY CERTIFY THAT THIS MAP IS SUBSTANTIALLY CORRECT.
Allen S. Davis Jr.

NOW OR FORMERLY
SOLOMON KATZ

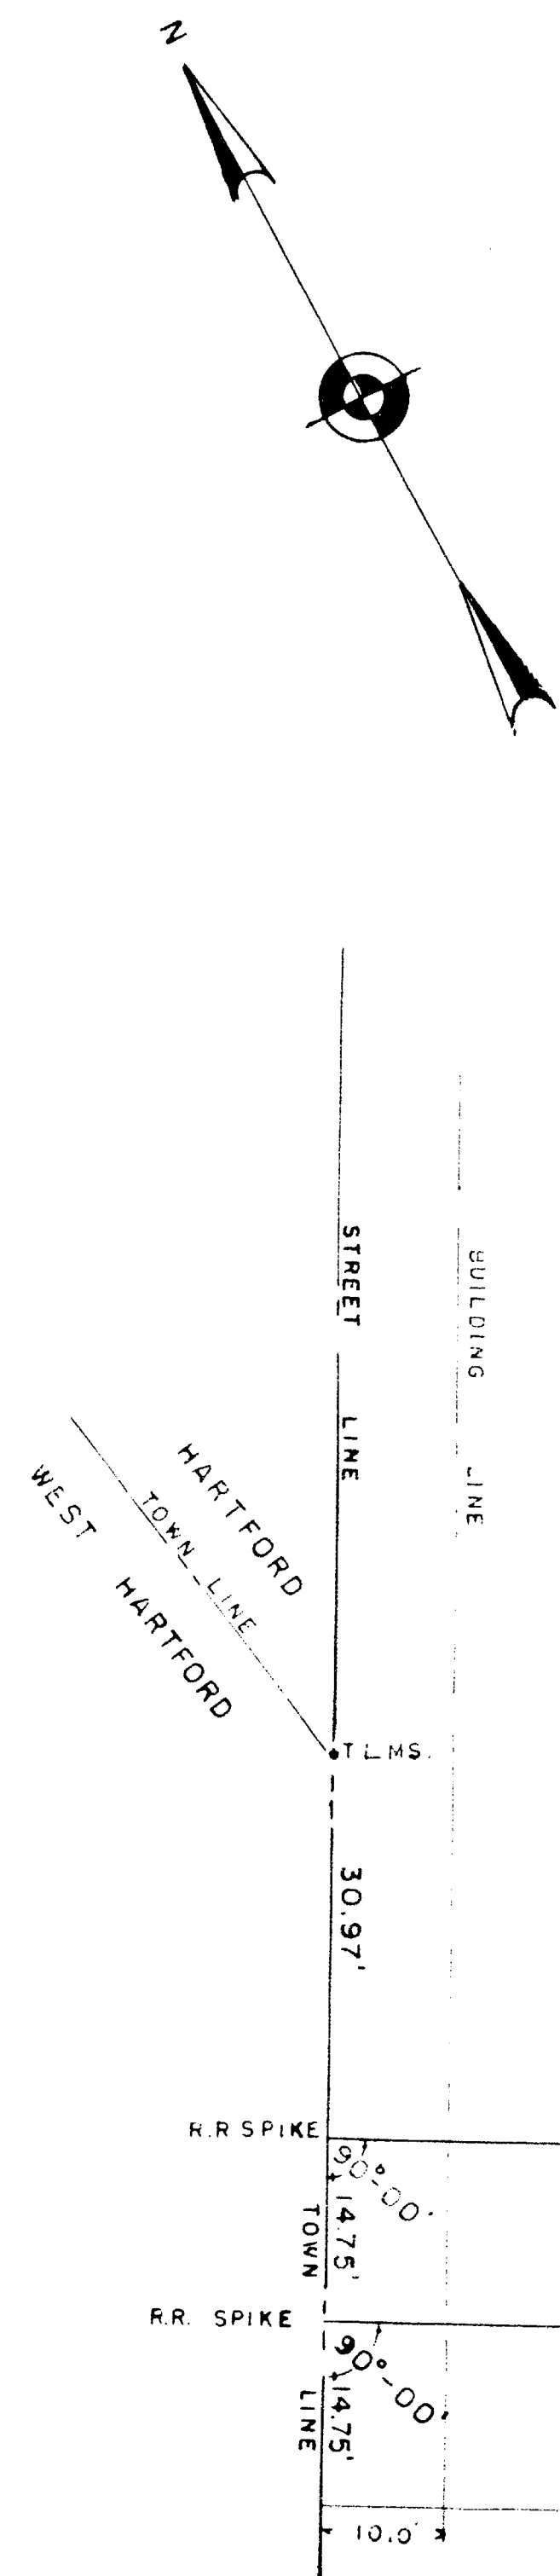

EAST FILE CORP. IRVING, CA
895
EPH 34

895-1

INCHES
0 1 2 3 4