

896

896-1

RECEIVED
HARTFORD, CONN.

MAR 19 10 45 AM '69

ROBERT J. GALLIVAN
TOWN & CITY CLERK

The portion of Newfield Avenue shown on this plan is an established public street of the City of Hartford.

March 20, 1969

George E. Hyman
City Engineer

B.M. Elev. 65.69
Nail in Pole
M.D.C. Datum

TOWN PLAN AND ZONING COMMISSION
WEST HARTFORD, CONN.

RECEIVED	DATE
LODGED FOR PUBLIC HEARING	SECRETARY
APPROVED	DATE
FILED	TOWN CLERK
	CHAIRMAN
	SECRETARY
	DATE
	TOWN CLERK

THE PROPOSED LAYOUT AND DESIGN OF WATER SEWAGE AND SEWAGE DISPOSAL SYSTEMS ARE APPROVED



DIRECTOR OF PUBLIC WORKS

DIRECTOR OF PUBLIC HEALTH

PROVISION FOR STREET IMPROVEMENTS AND DRAINAGE SYSTEMS COMPLY WITH ENGINEERING AND CONSTRUCTION REQUIREMENTS OF THE DEPARTMENT OF PUBLIC WORKS

DIRECTOR OF PUBLIC WORKS

ALL MEASUREMENTS ARE
CERTIFIED TO BE ACCURATE
IN ACCORDANCE WITH THE
SUBDIVISION REGULATIONS

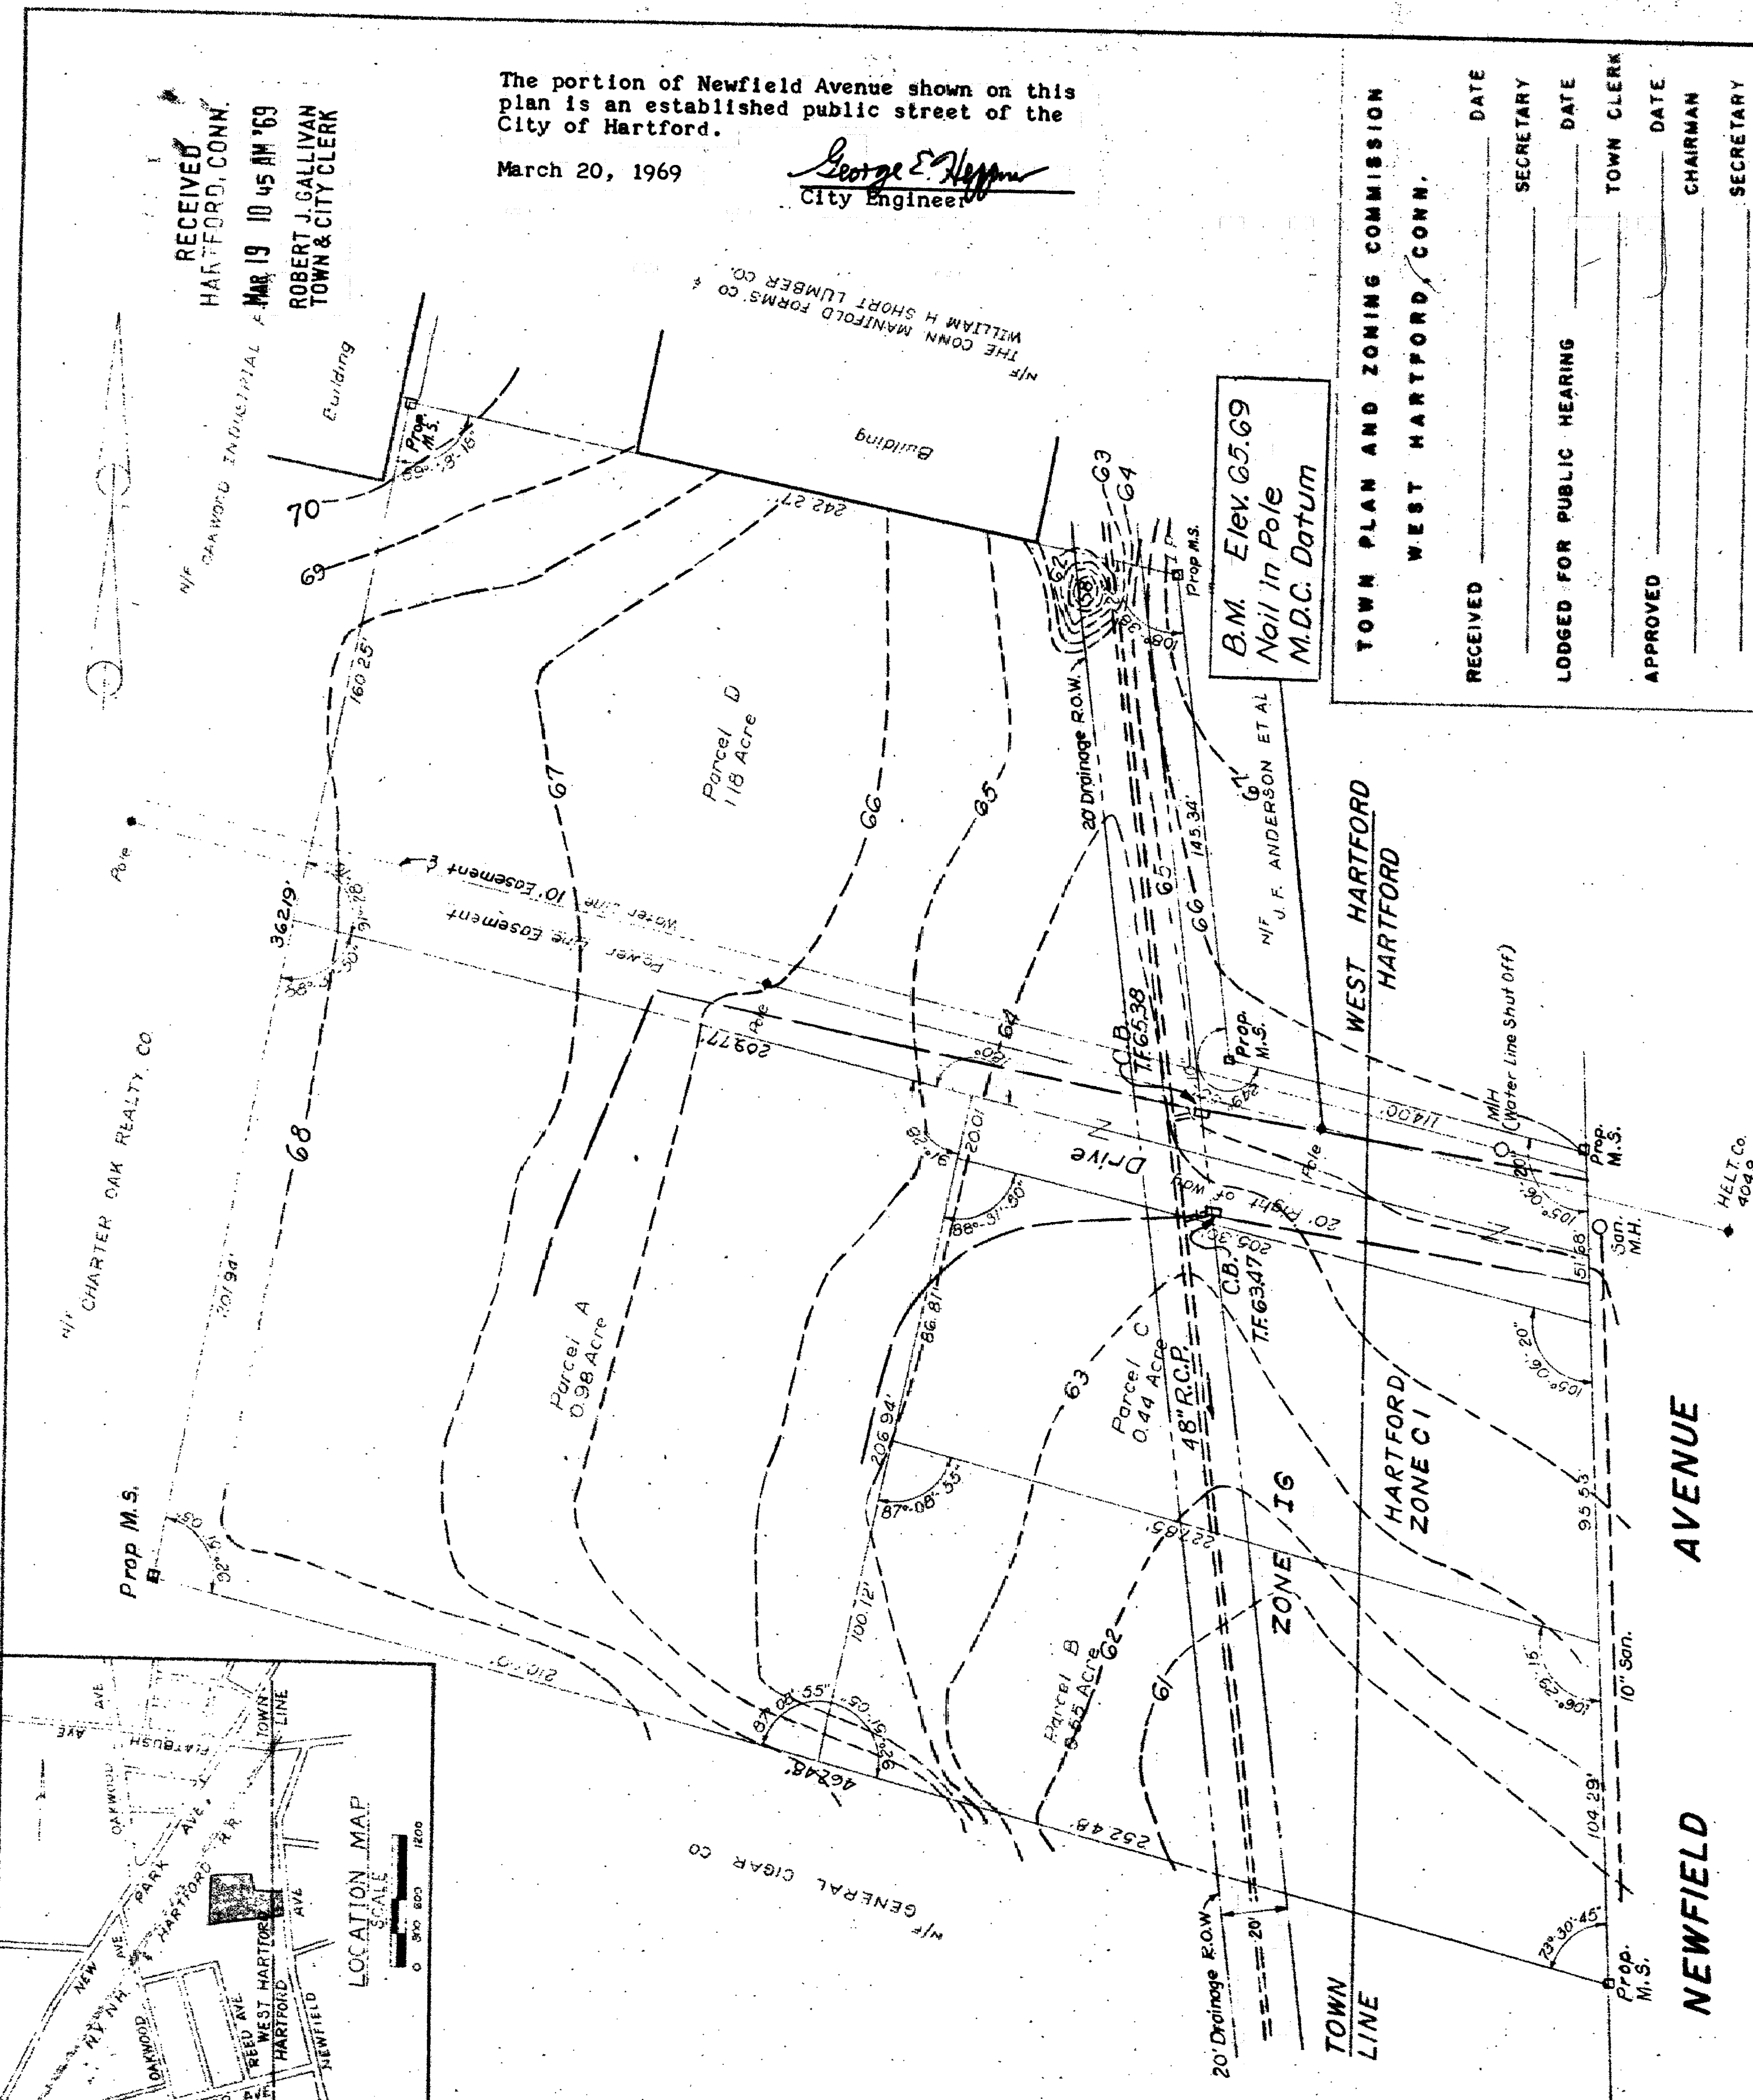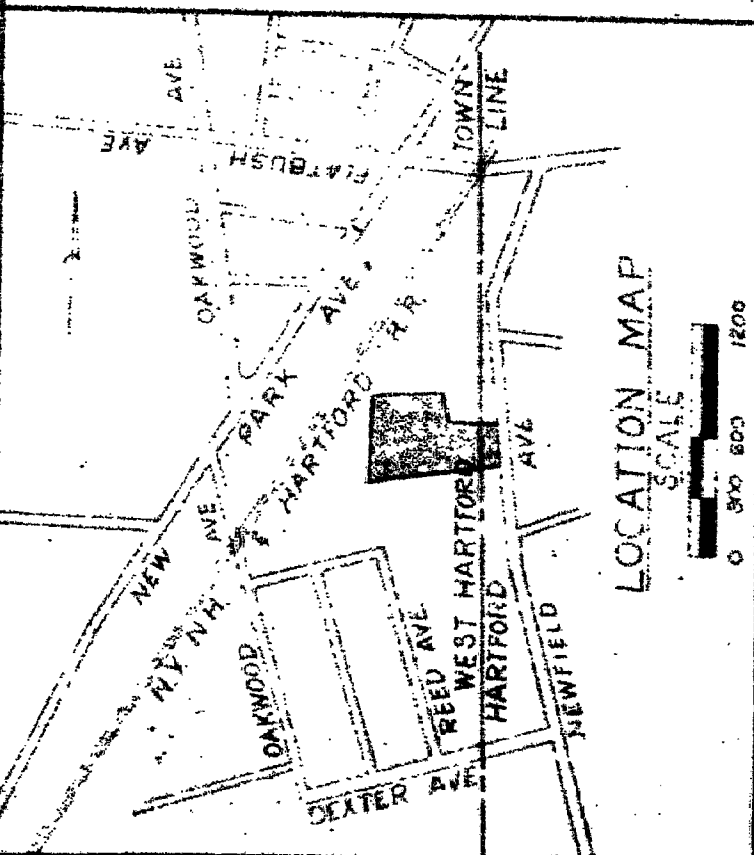

Note: Revision to File Map No. 1440
Prepared by Melody Davis &
Storch dated Dec. 1965
revised Jan. 1966 on file in
the Town Clerks Office
West Hartford, Conn.

PROPERTY OF
N. DISCENZA

NEWFIELD AVENUE

HARTFORD &

WEST HARTFORD, CONN.

SCALE 1"=40' JAN. 1969

ZONE 1G

PREPARED BY
G. L. DAVIS, SURVEYOR
WEST HARTFORD, CONN.