


RECEIVED
HARTFORD, CONN.
MAY 12 11 48 AM '69
ROBERT J. GALLIVAN
TOWN & CITY CLERK
324913

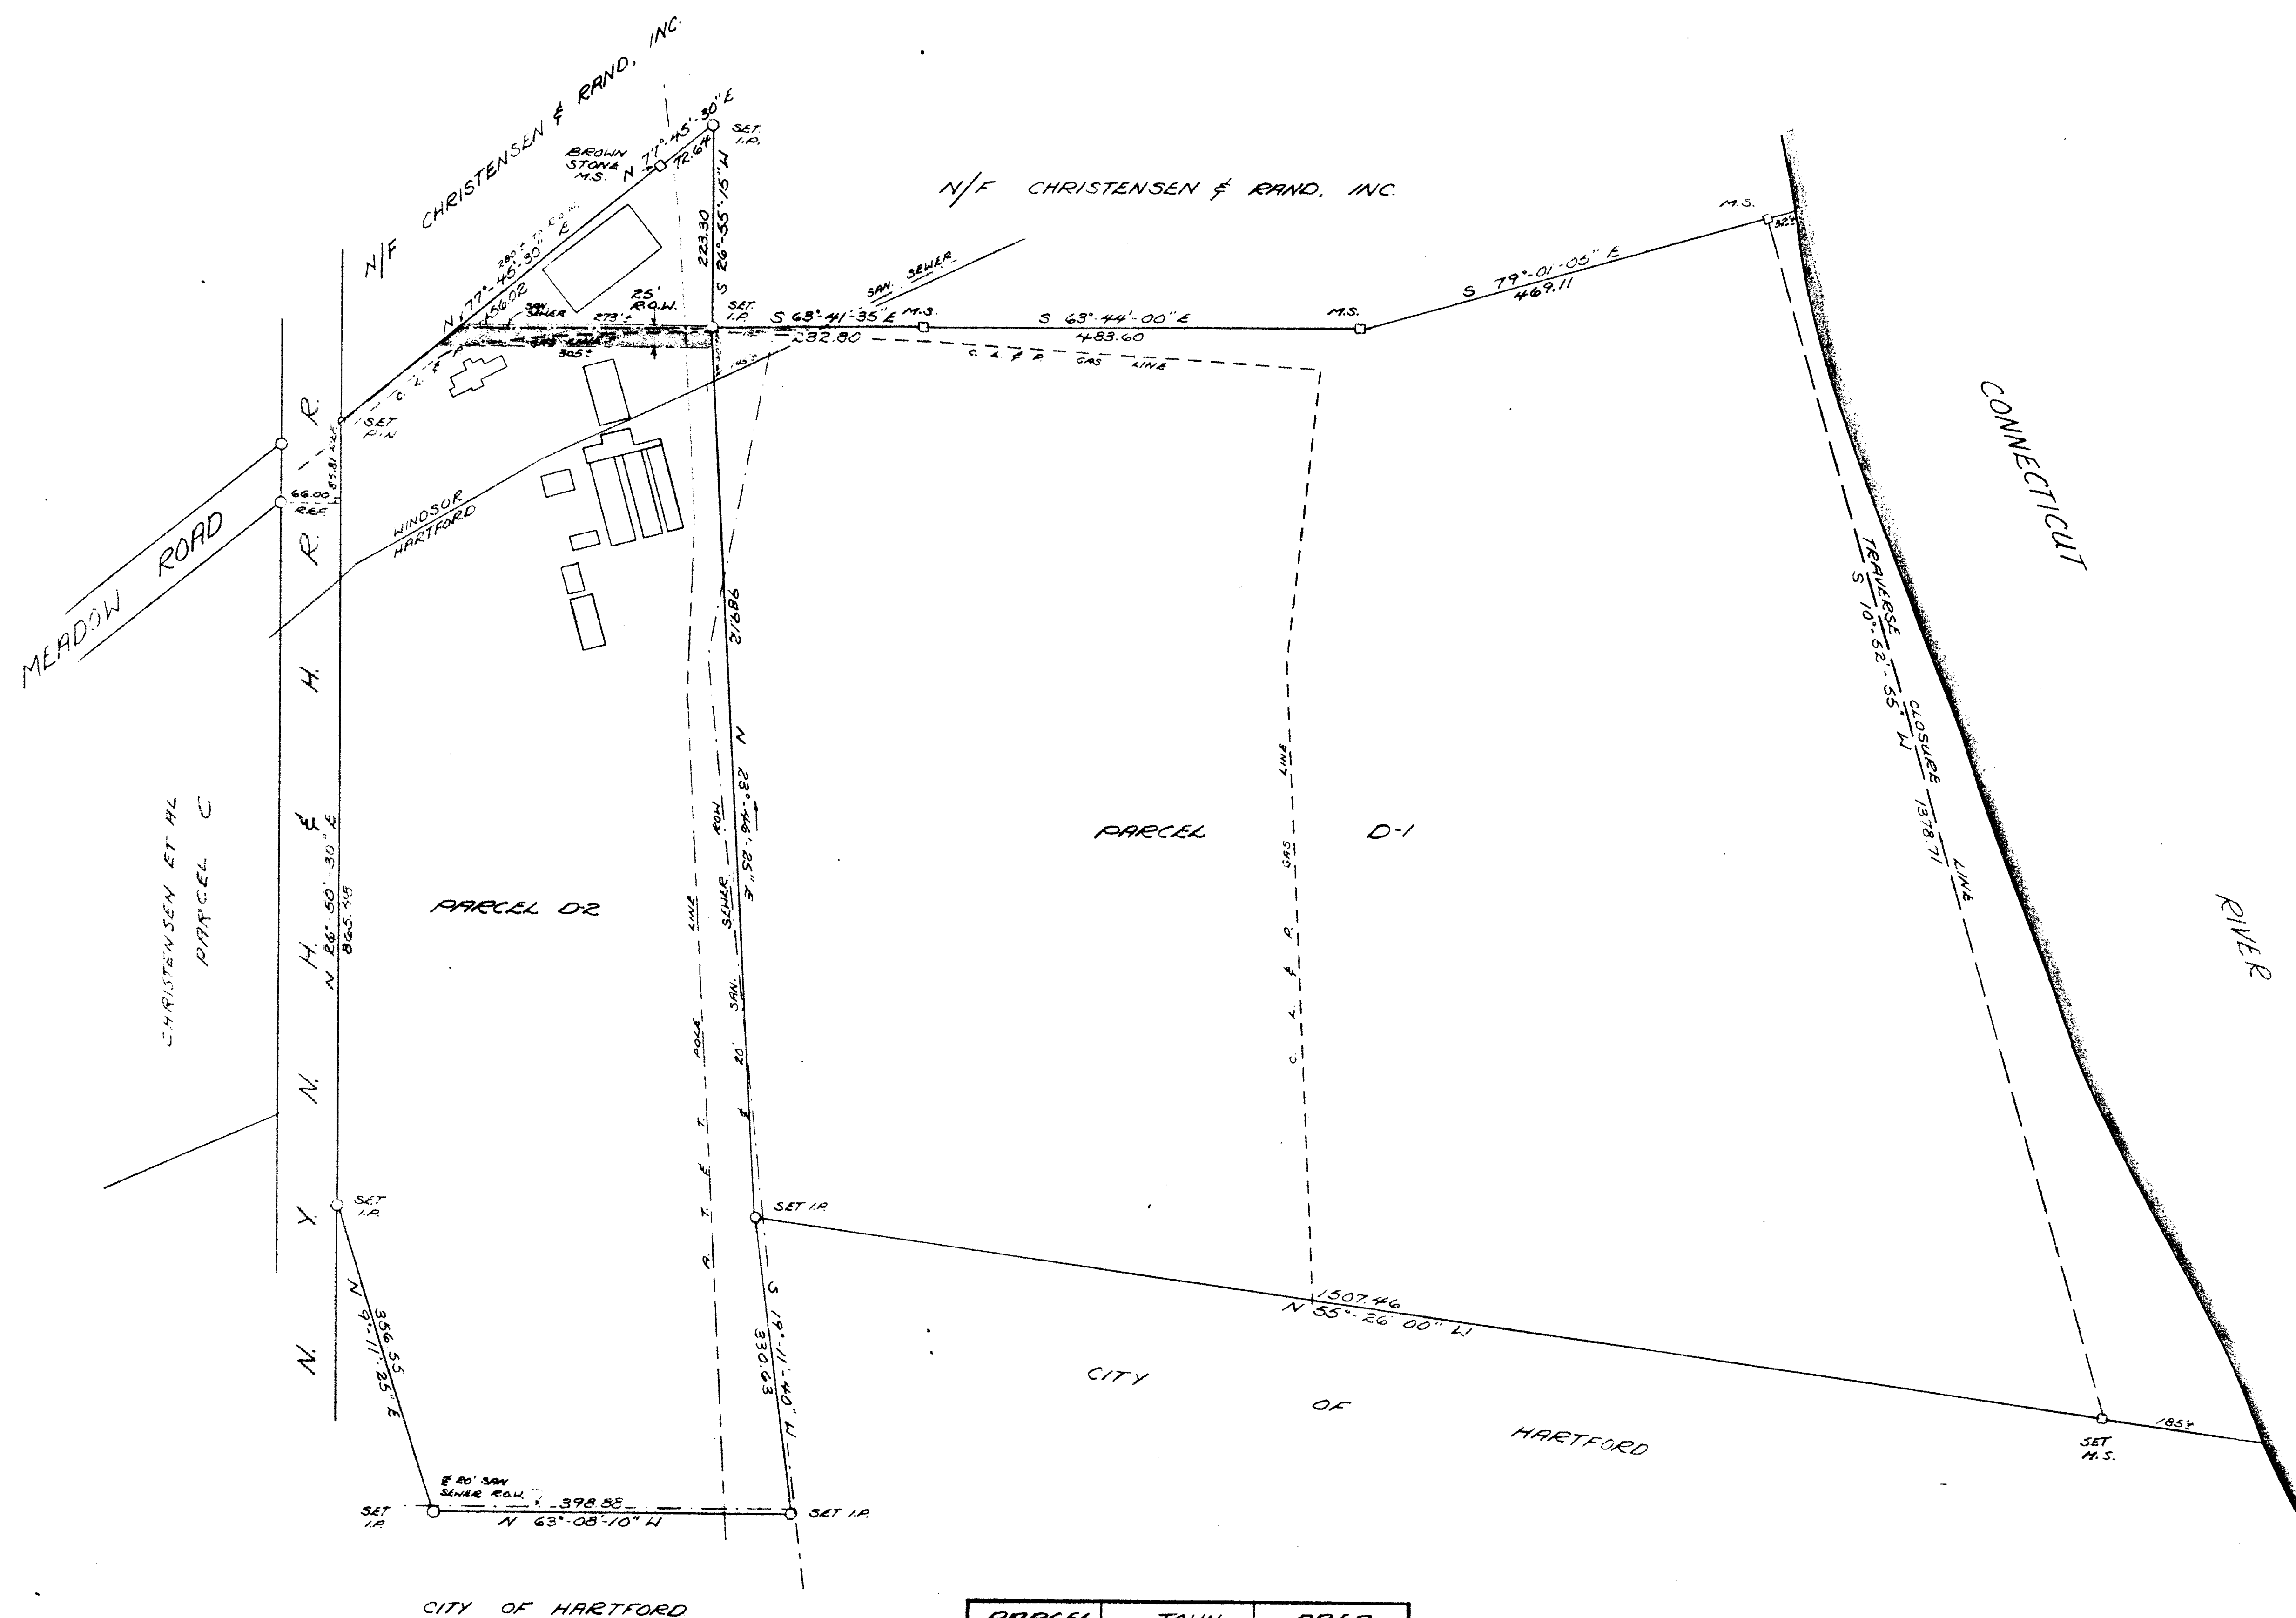

TOTAL AREA = 14.95 ACRES

REVISED: APRIL 16, 1969
TO SHOW PARCELS D-1 AND
D-2 AND AREAS.
MAY 7, 1969 TO SHOW CORRECTED
AREAS. 25' R.O.M. ADDED.


PARCEL D
DANIEL CHRISTENSEN
KENNETH CHRISTENSEN
ESTHER JERSEN AND
ROBERT CHRISTENSEN

EAST OF RAILROAD - HARTFORD & WINDSOR, CONN.

I HEREBY CERTIFY THIS MAP TO BE SUBSTANTIALLY
CORRECT AND IN ACCORDANCE WITH CLASS A &
OF CODE OF CONNECTICUT TECHNICAL COUNCIL.

W. M. Alford
W. M. ALFORD
CIVIL ENGINEER
WINDSOR, CONN.

SCALE: 1 IN. = 100 FT. DATE: JUNE, 1968

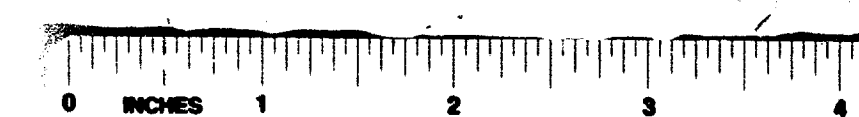

897