


899

899-2

The portions of Sisson Avenue and West Boulevard shown on this plan are established public streets of the city of Hartford.

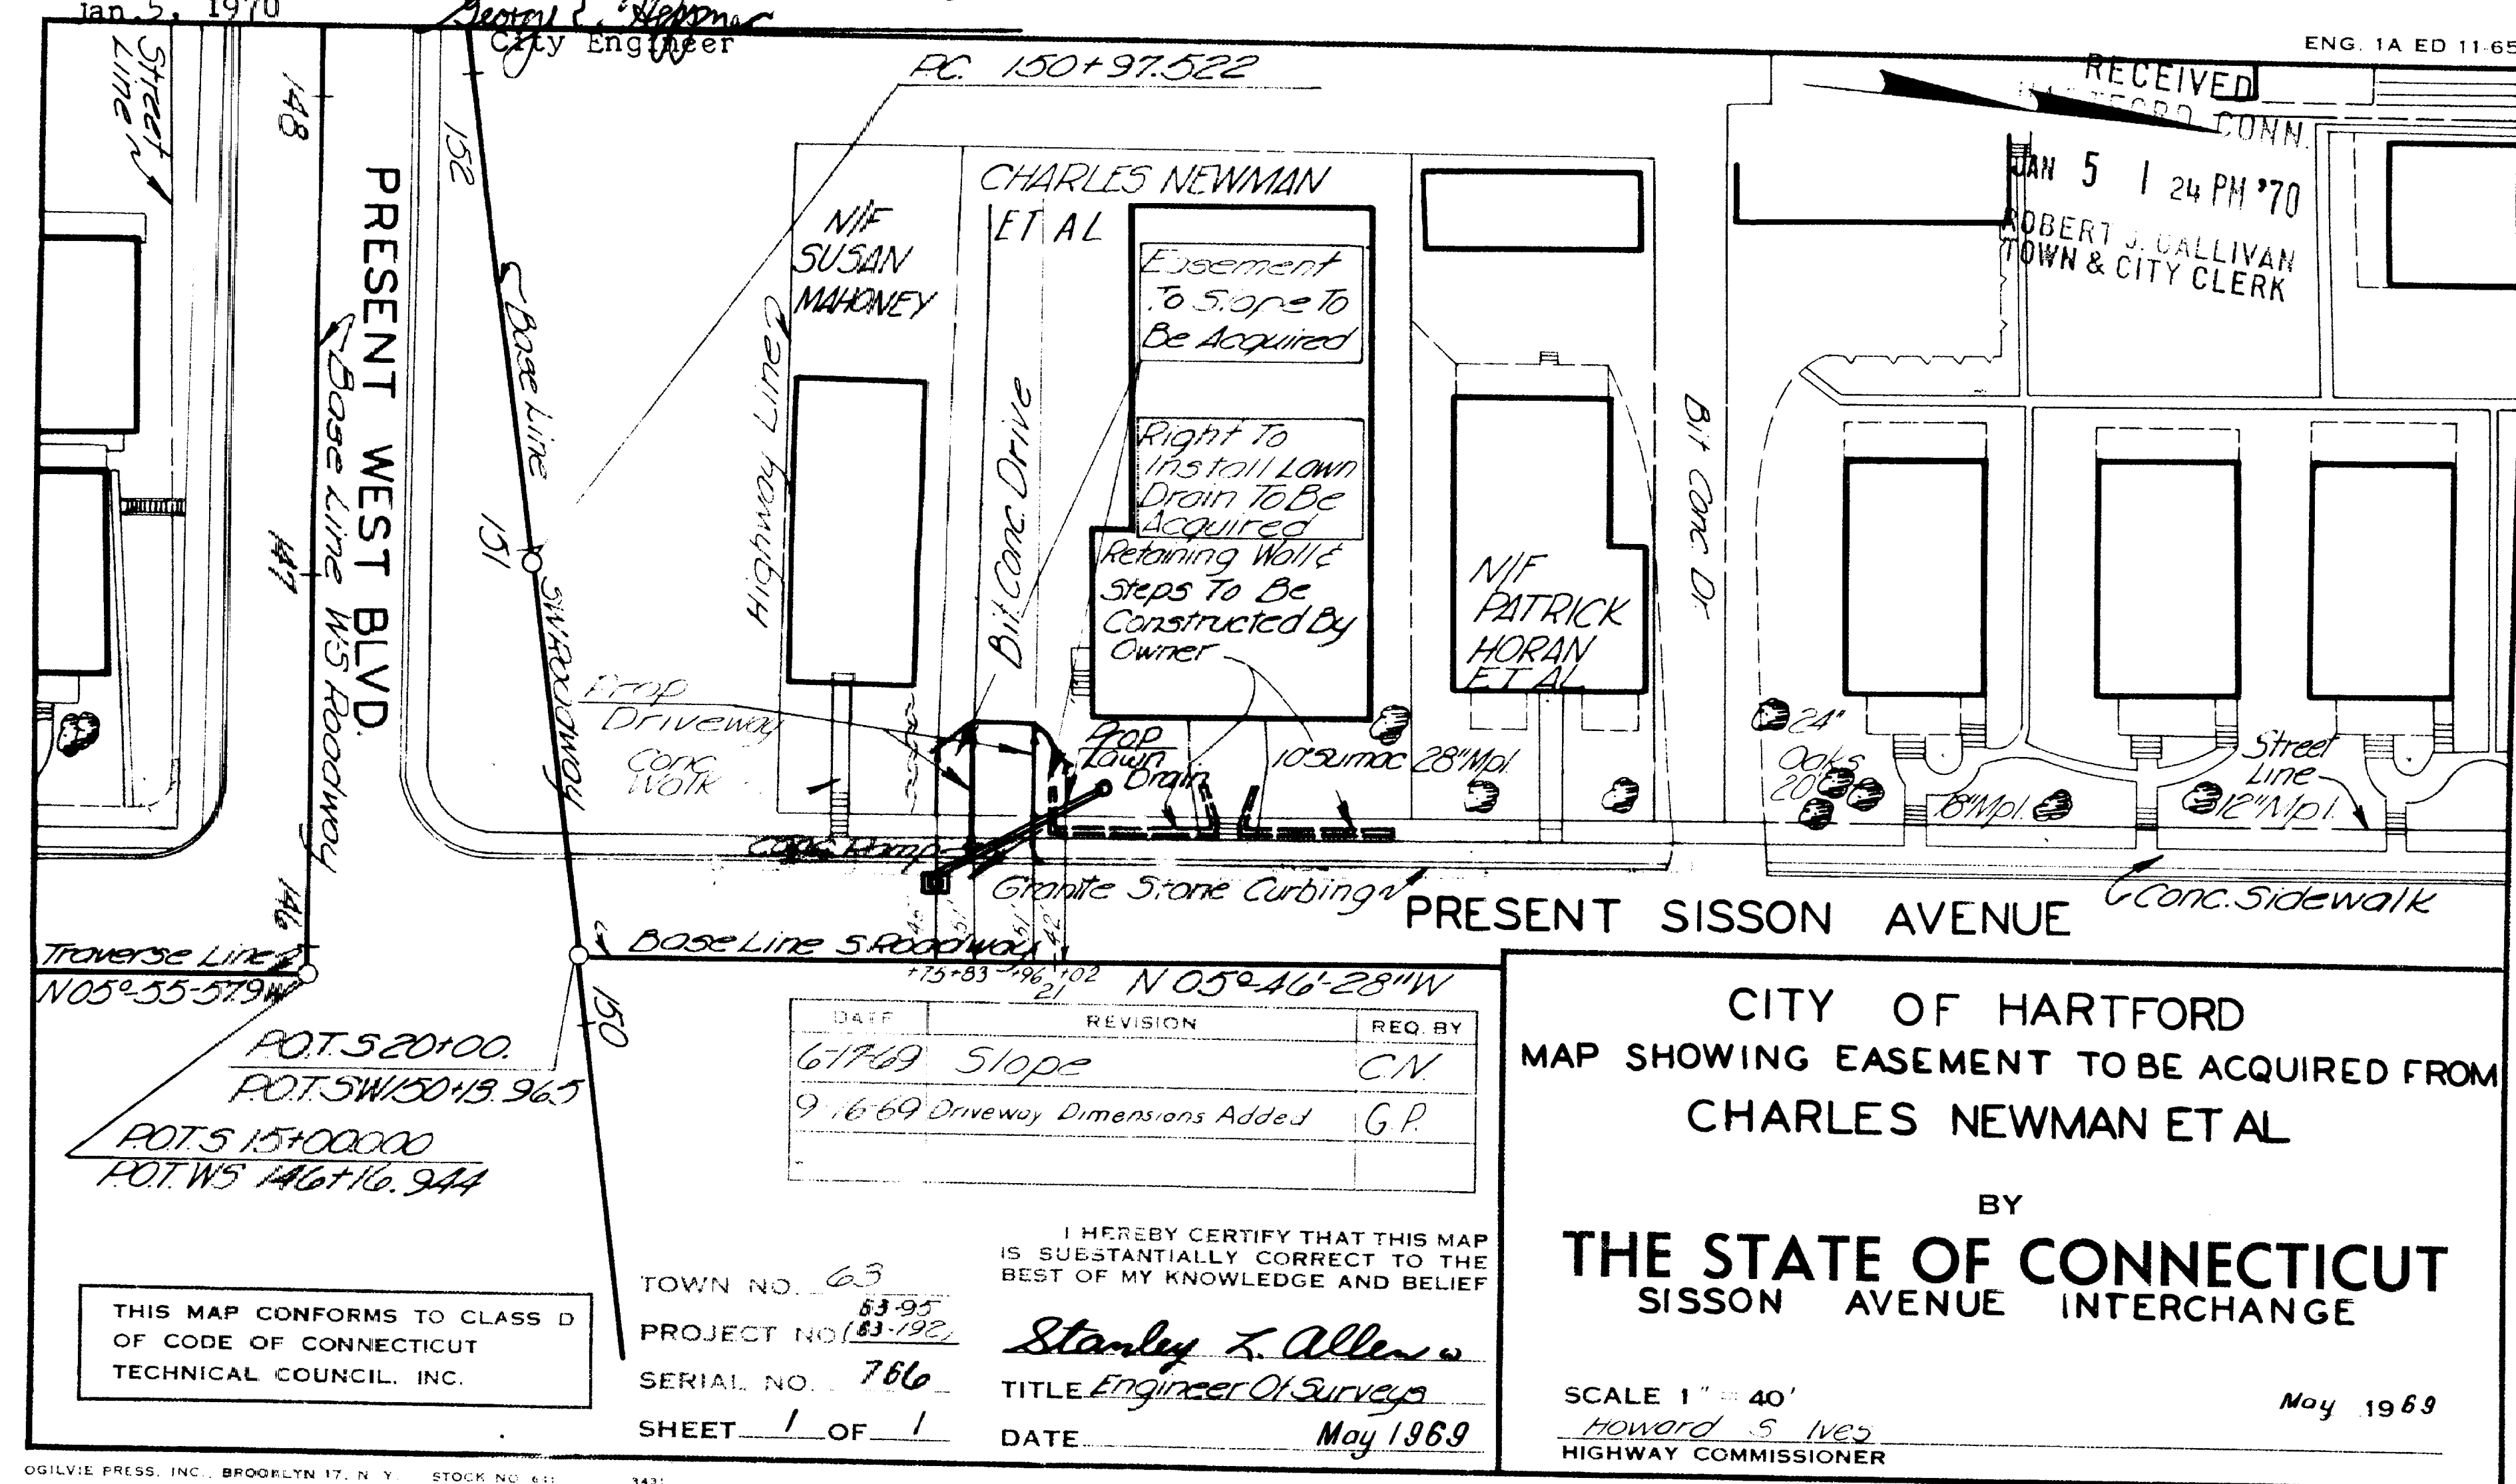

A horizontal ruler with markings from 0 to 4 inches. The markings are in inches, with major ticks every inch and minor ticks every millimeter. The word "INCHES" is printed below the 0 mark.