

PROPERTY SURVEYED FOR
HEUBLEIN, INC.

MERRILL STREET
HARTFORD, CONN.
SCALE: 1 INCH = 8 FEET
APRIL, 1969


PETERSEN & HOFFMAN
SUCCESSORS TO SPENCER & WASHBURN, INC.

I HEREBY CERTIFY THAT THIS MAP IS SUBSTANTIALLY CORRECT.

Alton E. Smith

RECEIVED
HARTFORD, CONN.
JUL 25 9 00 AM '69
ROBERT J. GALLIVAN
TOWN & CITY CLERK

The portion of Merrill Street shown on this plan
is an established public street of the City of
Hartford.
July 25, 1969
George E. Heppner
City Engineer

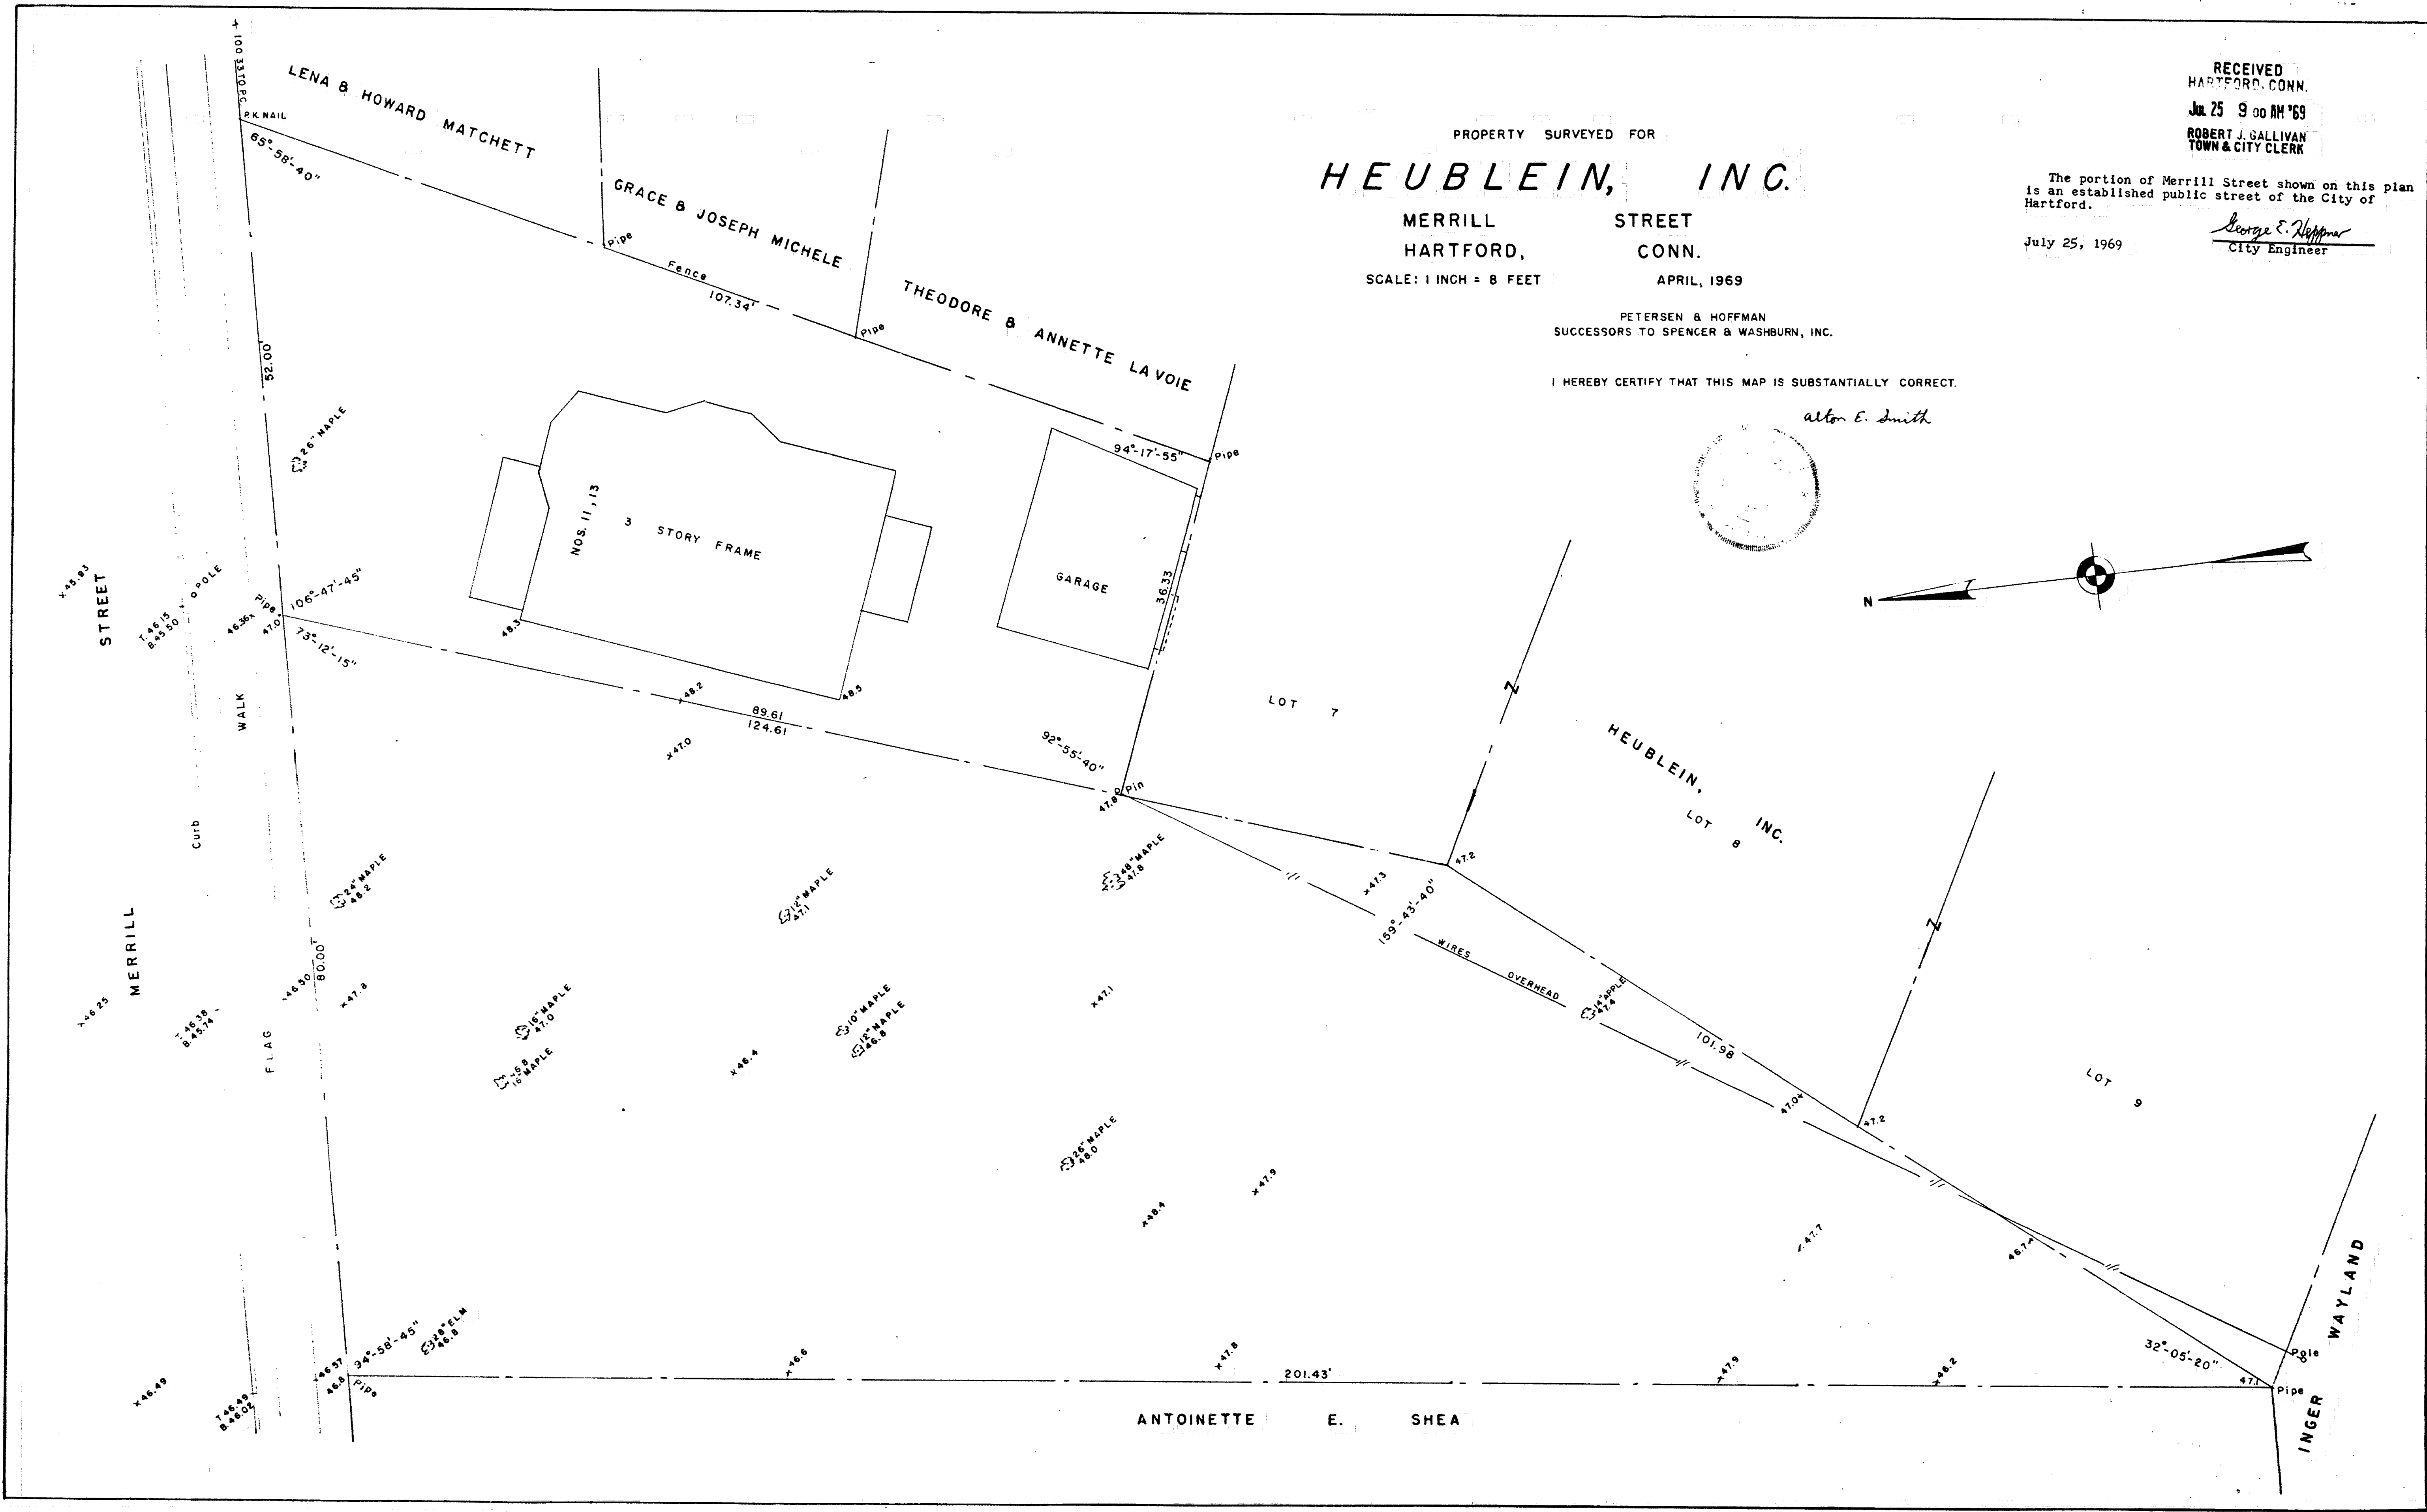

FILED
902
FILED

