


RECEIVED
HARTFORD, CONN.
Aug 11 9 48 AM '69
ROBERT J. GALLIVAN
TOWN & CITY CLERK

The portions of Franklin Ave.,
Victoria Road and a portion of McMullen
Ave. shown on this plan are established
public streets of the City of Hartford.
August 11, 1969

George E. Haffner
City Engineer

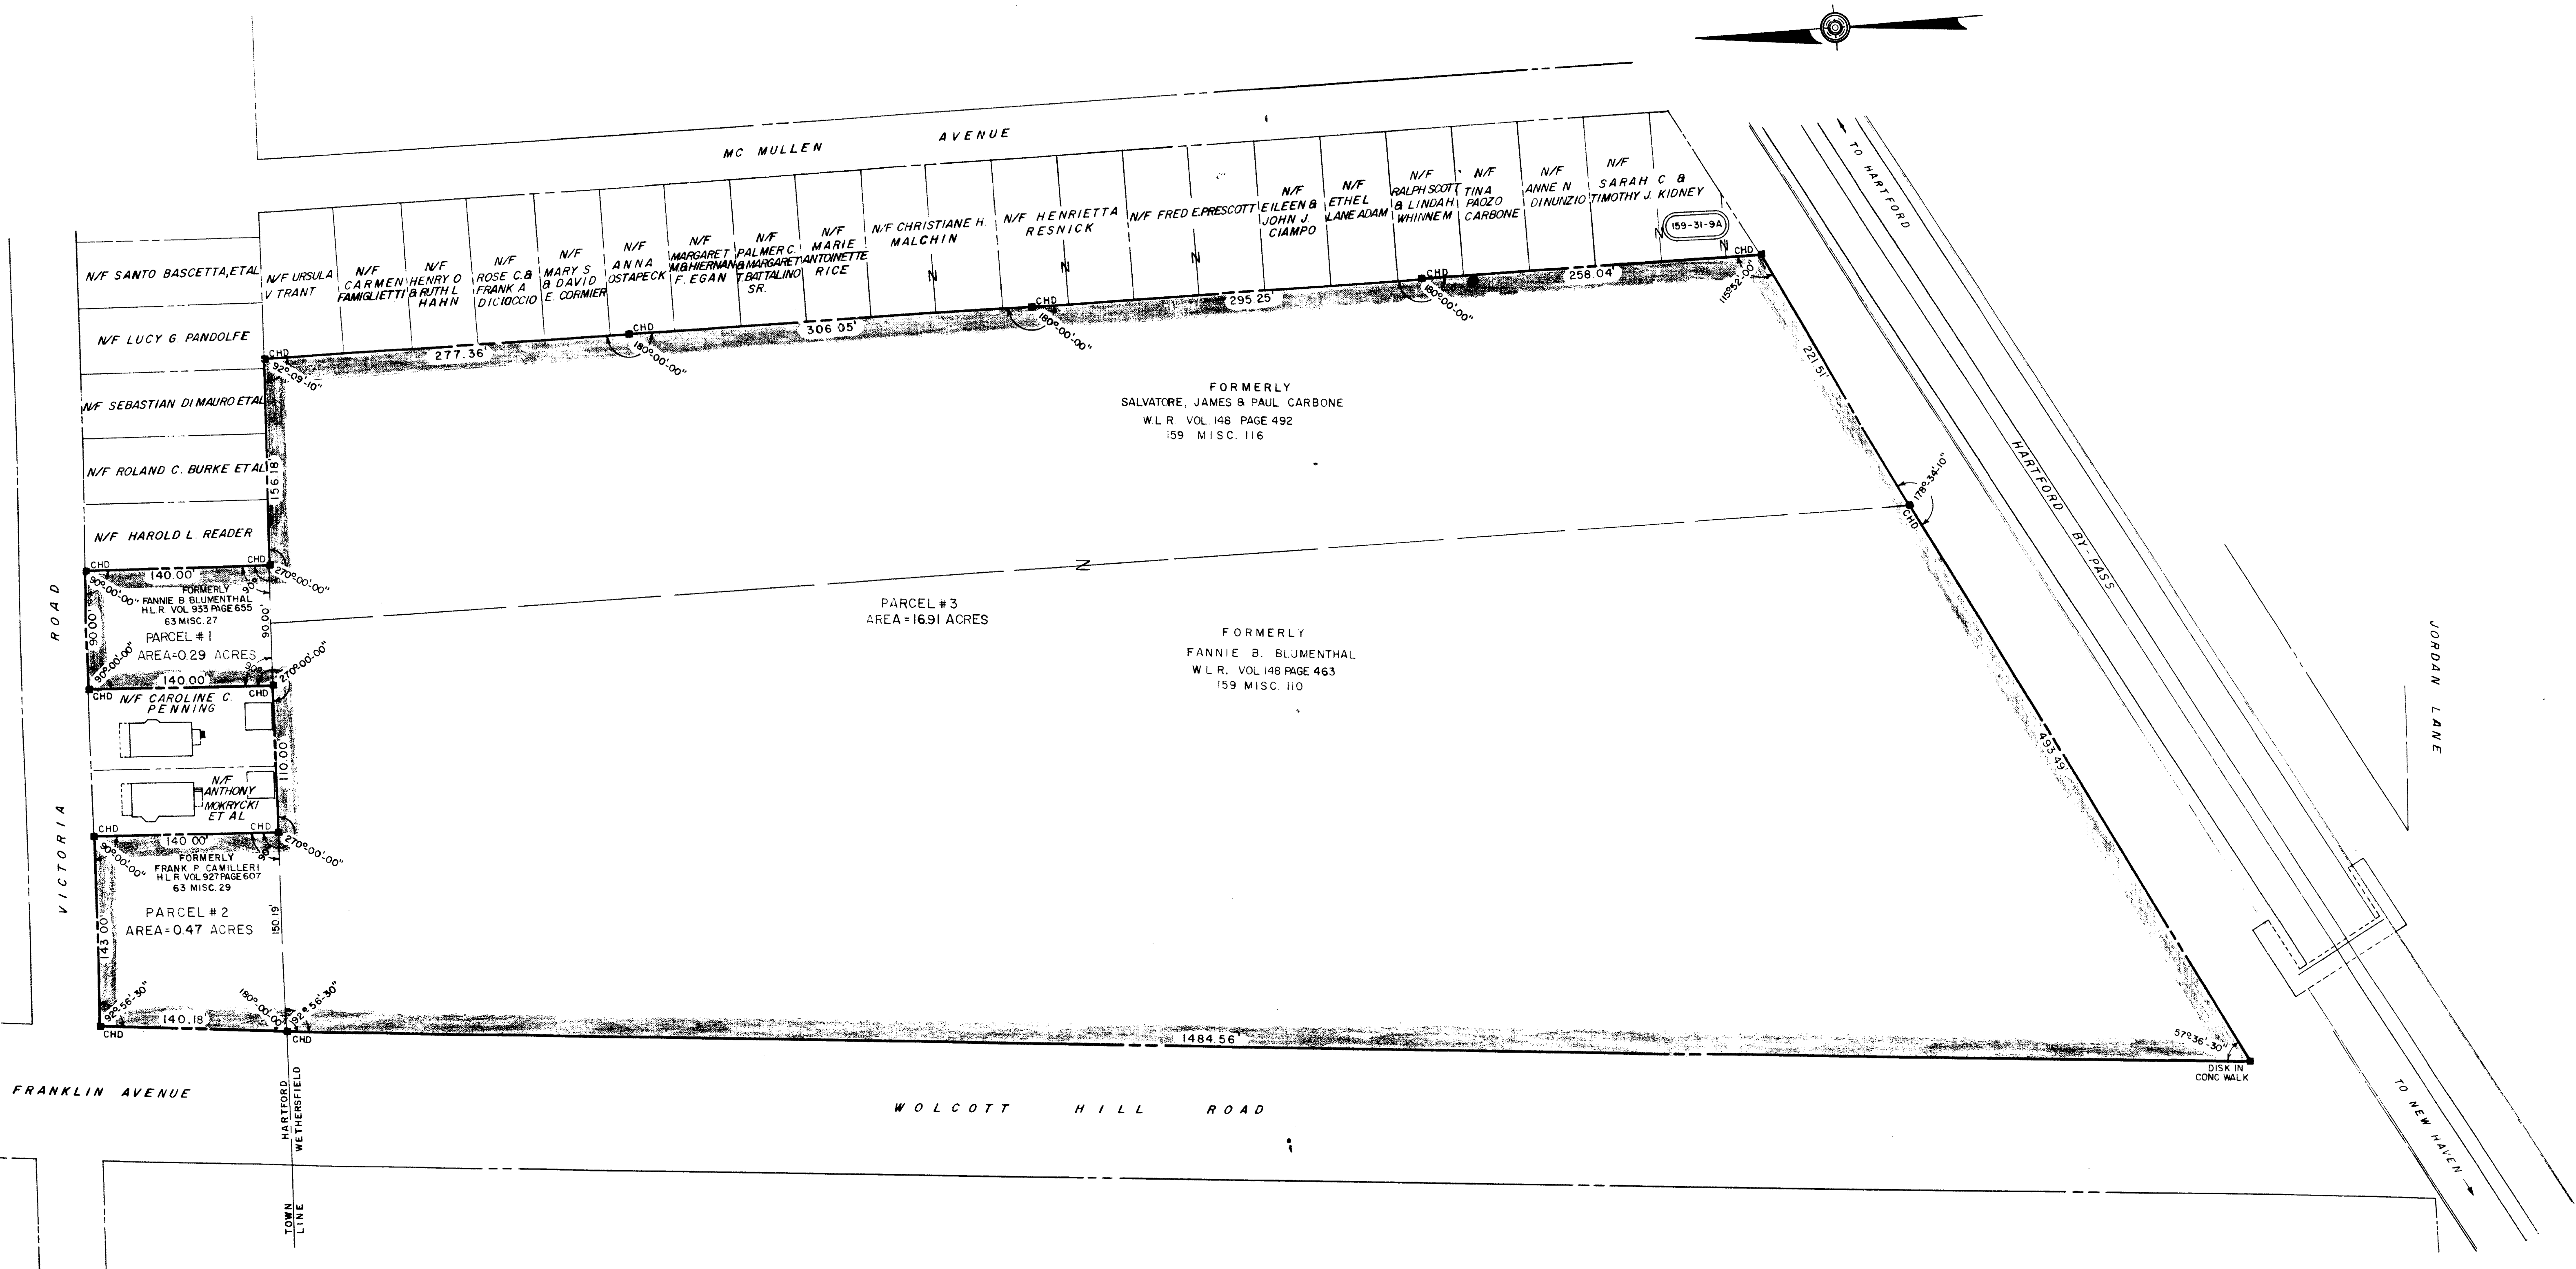

PLAN FILE COPY - HARTFORD, CT
JULY 1969
EN 14

LAND NO. 84-128

THIS MAP CONFORMS TO CLASS A1
OF CODE OF CONNECTICUT
TECHNICAL COUNCIL, INC.

TOWN NO. 159
PROJECT NO. MISC.
SERIAL NO. 110 A
SHEET 1 OF 1
DATE JULY 29, 1969
TITLE ENGINEER OF BOUNDARY SURVEYS
Edward J. Sullivan

DATE	REVISION	REQ. BY

TOWNS OF HARTFORD & WETHERSFIELD
MAP SHOWING PROPERTY OF THE
STATE OF CONNECTICUT
(HIGHWAY DEPARTMENT)
FRANKLIN AVE. & WOLCOTT HILL ROAD
SCALE 1" = 60'
JULY 1969
HOWARD S. IVES
HIGHWAY COMMISSIONER

ROW MAP 159-06 SHEET 3

