

905-2

RECEIVED  
HARTFORD, CONN.  
OCT 6 2 37 PM '69  
ROBERT J. GALLIVAN  
TOWN & CITY CLERK


The portions of Barbour  
Street and Martin Street  
shown on this plan are  
established public streets  
of the City of Hartford.

October 6, 1969

*Barbara S. Reynolds*  
City Engineer

PLOT PLAN  
Property of  
CAPITOL REGION DEVELOPMENT CORP.  
Barbour & Martin Sts.  
Hartford Conn.  
January 1969 Scale 1"=20'

Certified substantially correct.  
*William J. Reynolds*  
Surveyor

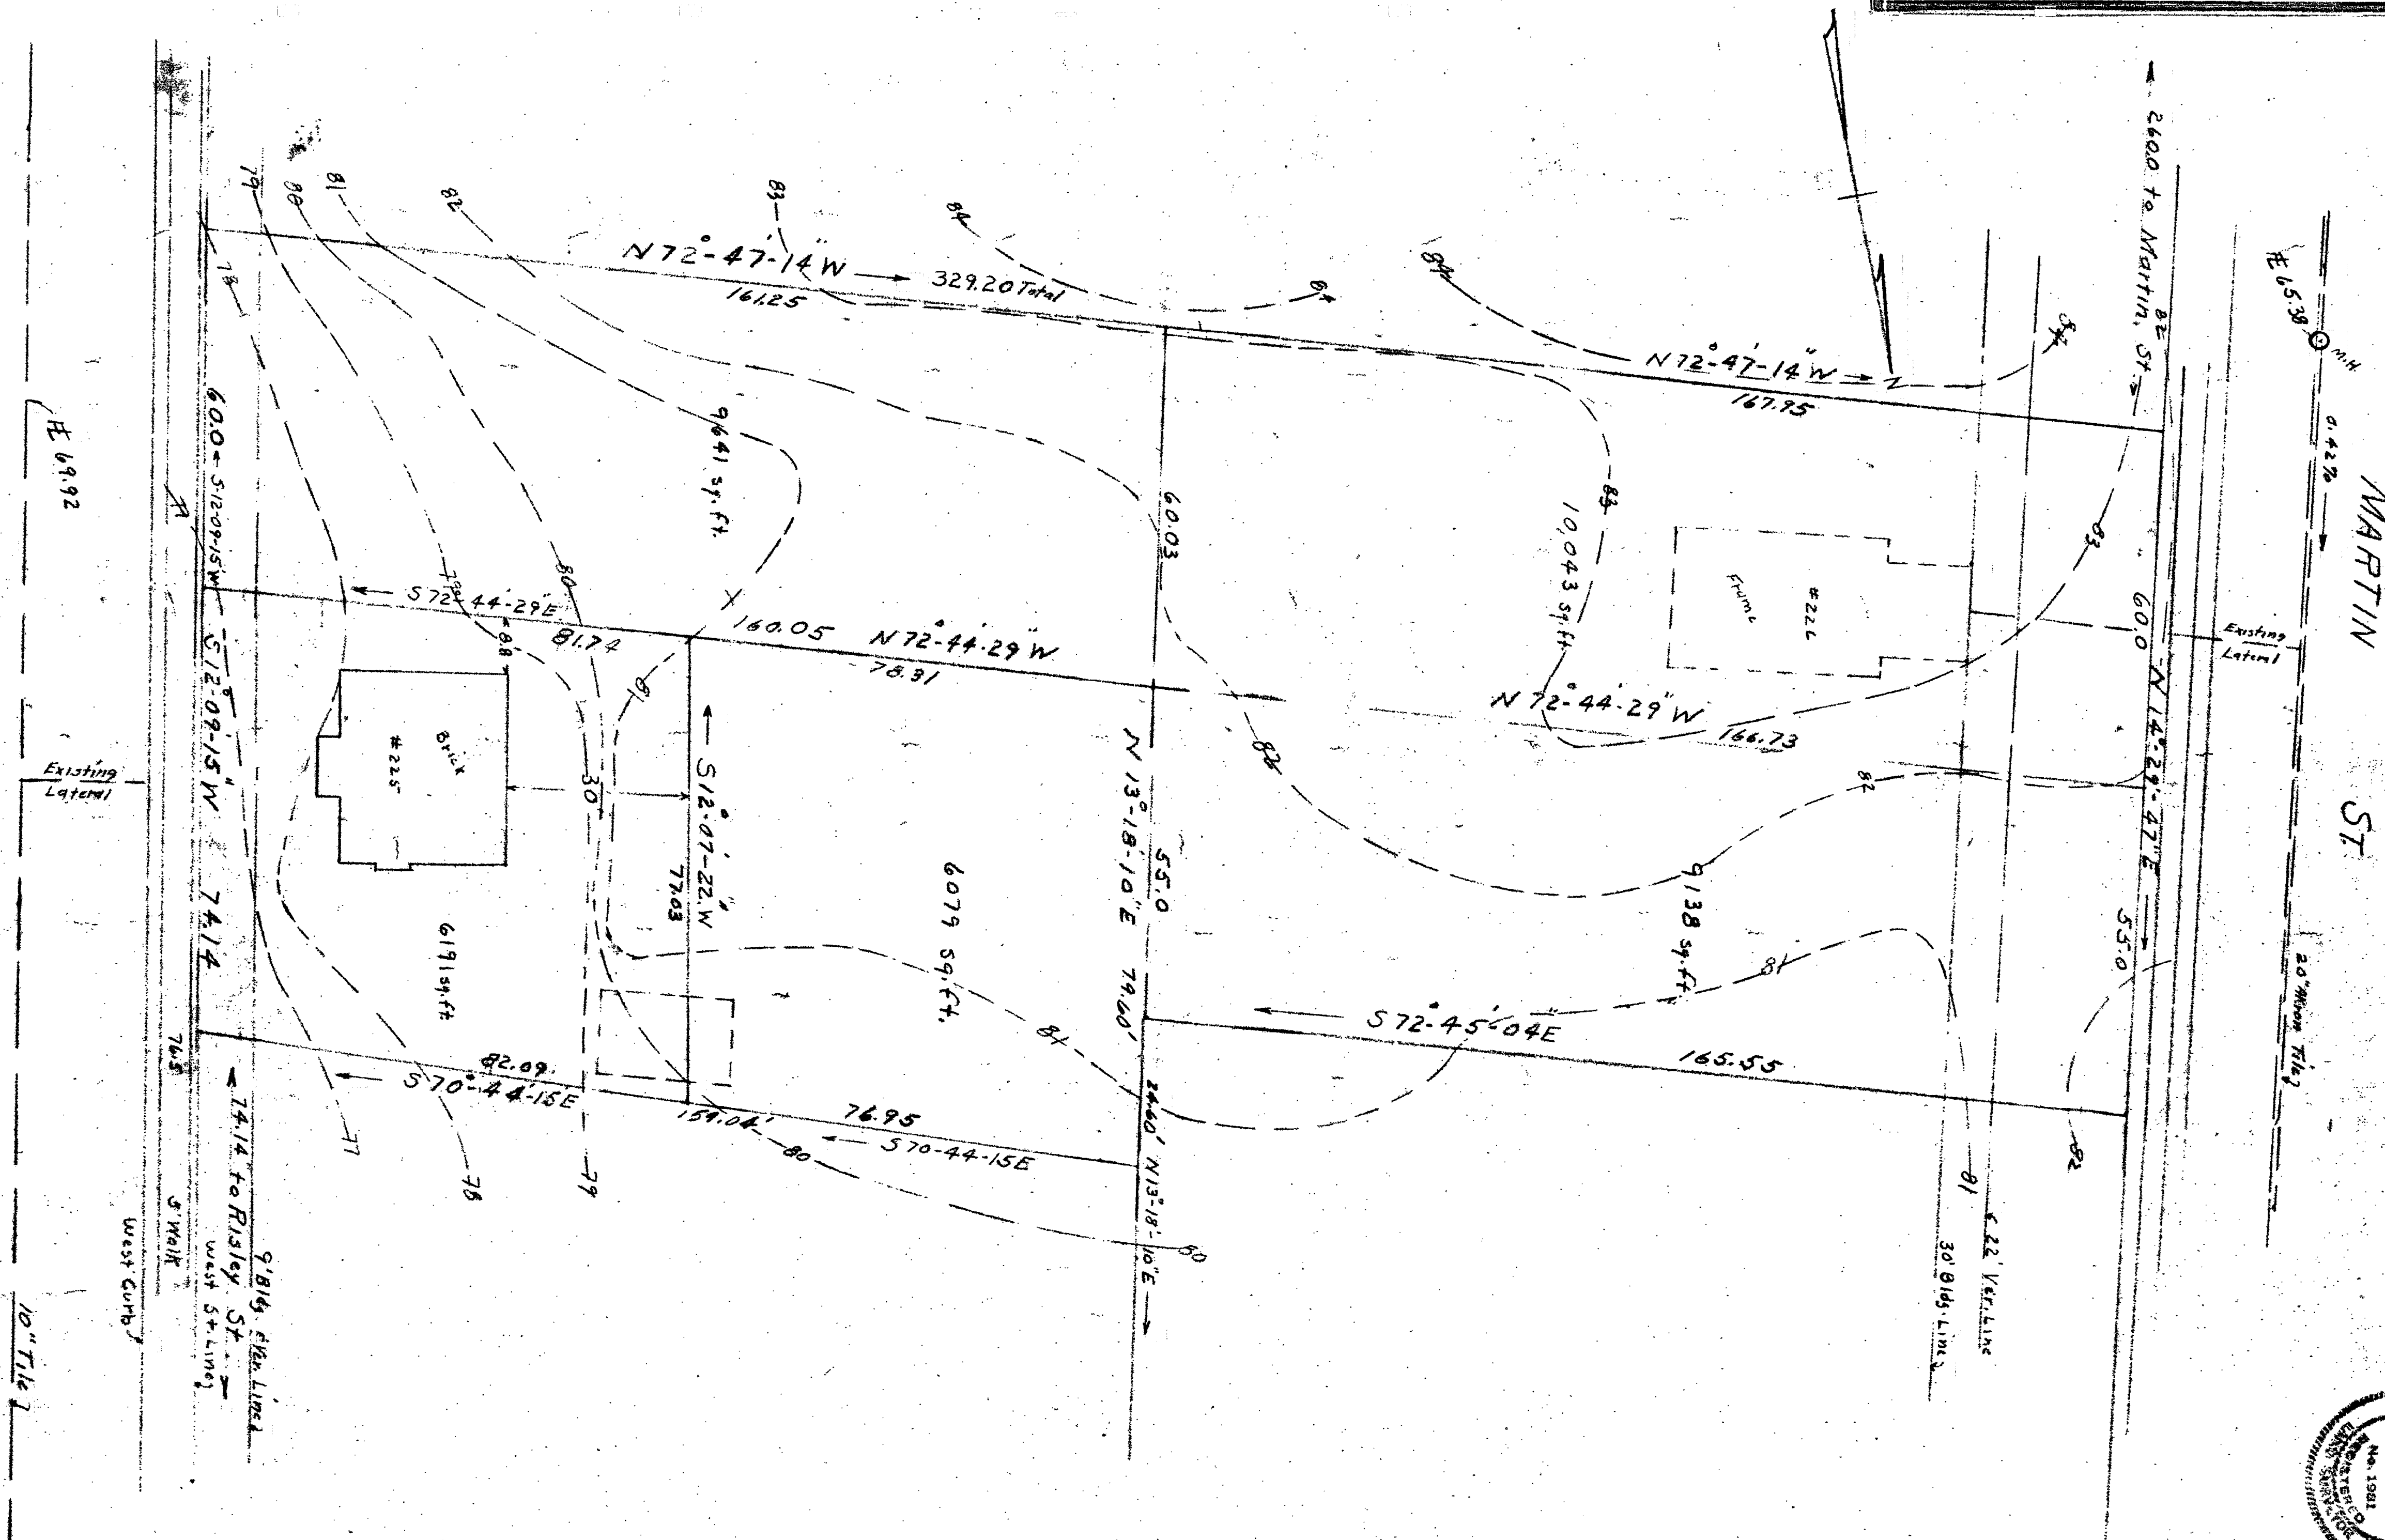

ES&S FILE CORP. IRVING, CA  
905  
CITY



71-3