


George E. Heppner
City Engineer

VACANT LAND
FHA PROJECT NO. 017-55105-L01
DART GARDENS
PROPERTY OF
WILLIAM E. CURRY
BEVERLY M. CURRY
DART & BROOKFIELD STS.
HARTFORD CONN.
OCTOBER 1965

TO FEDERAL HOUSING ADMINISTRATION:
CONNECTICUT ATTORNEYS' TITLE
GUARANTY FUND, INC.:
THE CONNECTICUT BANK AND TRUST COMPANY:
GOVERNMENT NATIONAL MORTGAGE ASSOCIATION:
WILLIAM E. CURRY AND BEVERLY M. CURRY "

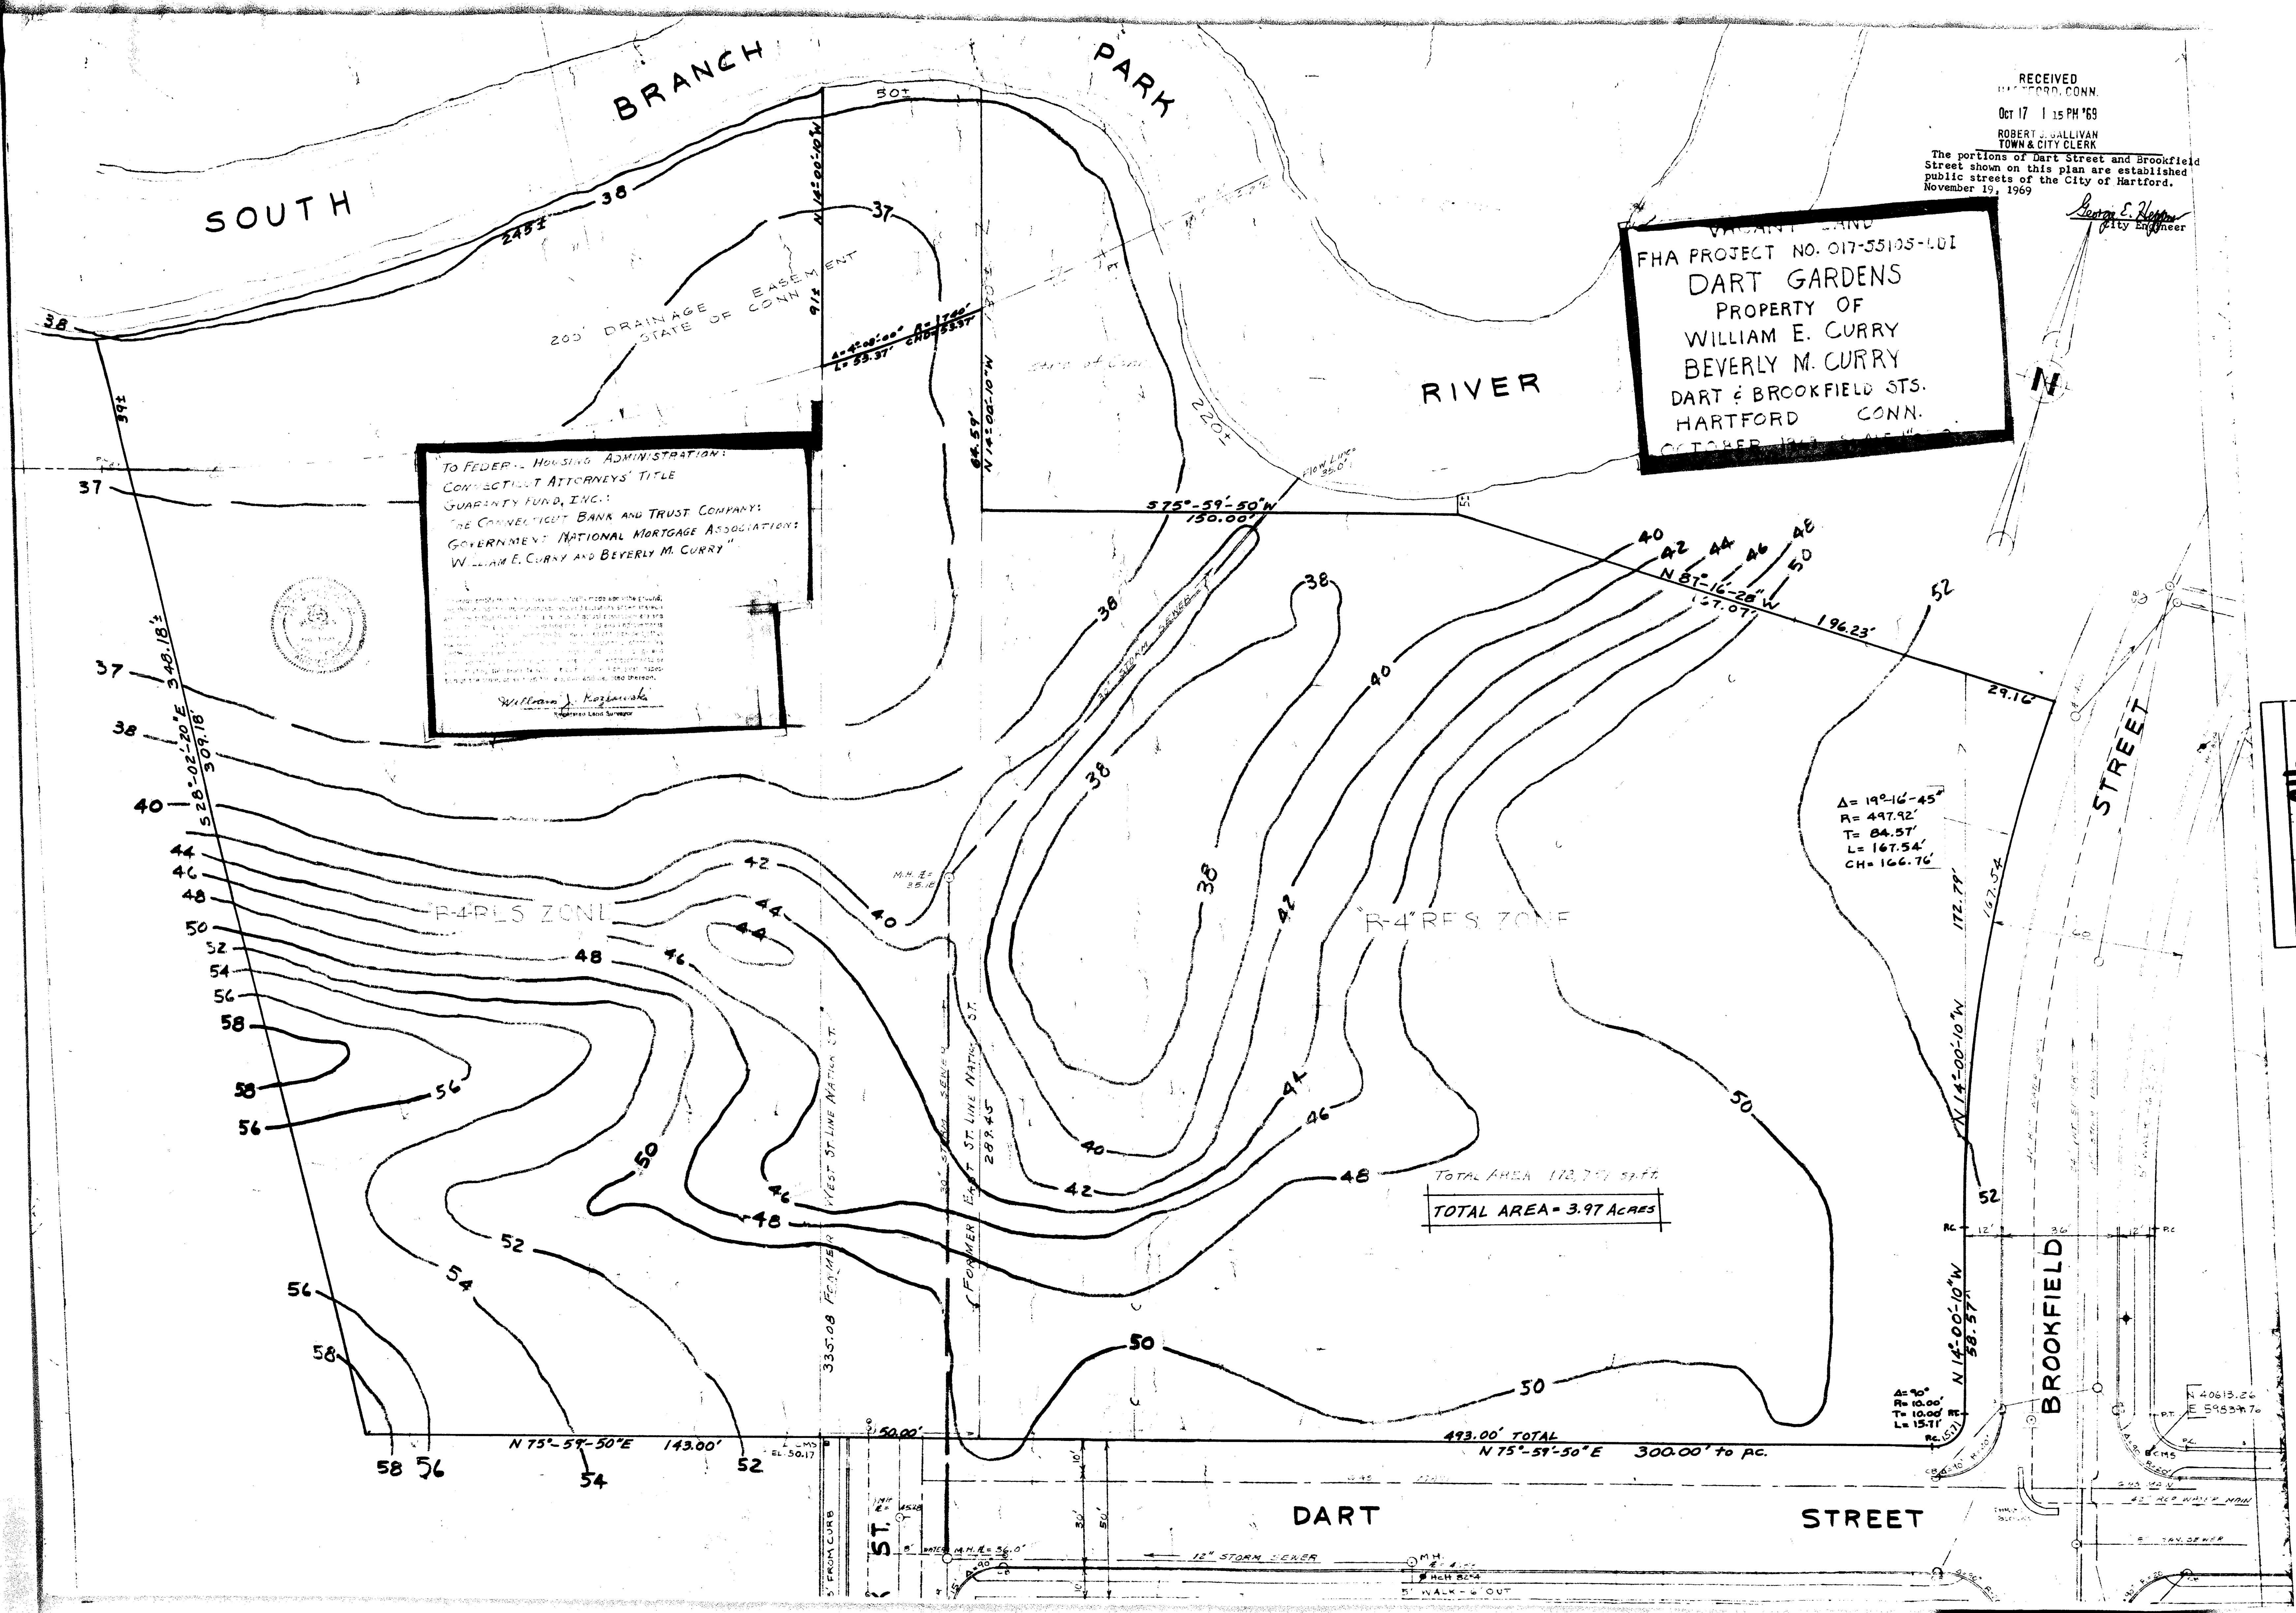

910

