

THE PORTIONS OF WASHINGTON STREET AND MADISON STREET SHOWN ON THIS PLAN ARE ESTABLISHED PUBLIC STREETS OF THE CITY OF HARTFORD.



APRIL 16, 1970

Edward C. Zawacki
CITY ENGINEER

Edward C. Zawacki

James Z. & Phyllis W. Gailun

RECEIVED
HARTFORD, CONN.
APR 15 3 13 PM '70
ROBERT J. GALLIVAN
TOWN & CITY CLERK

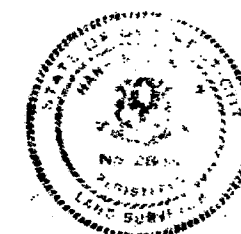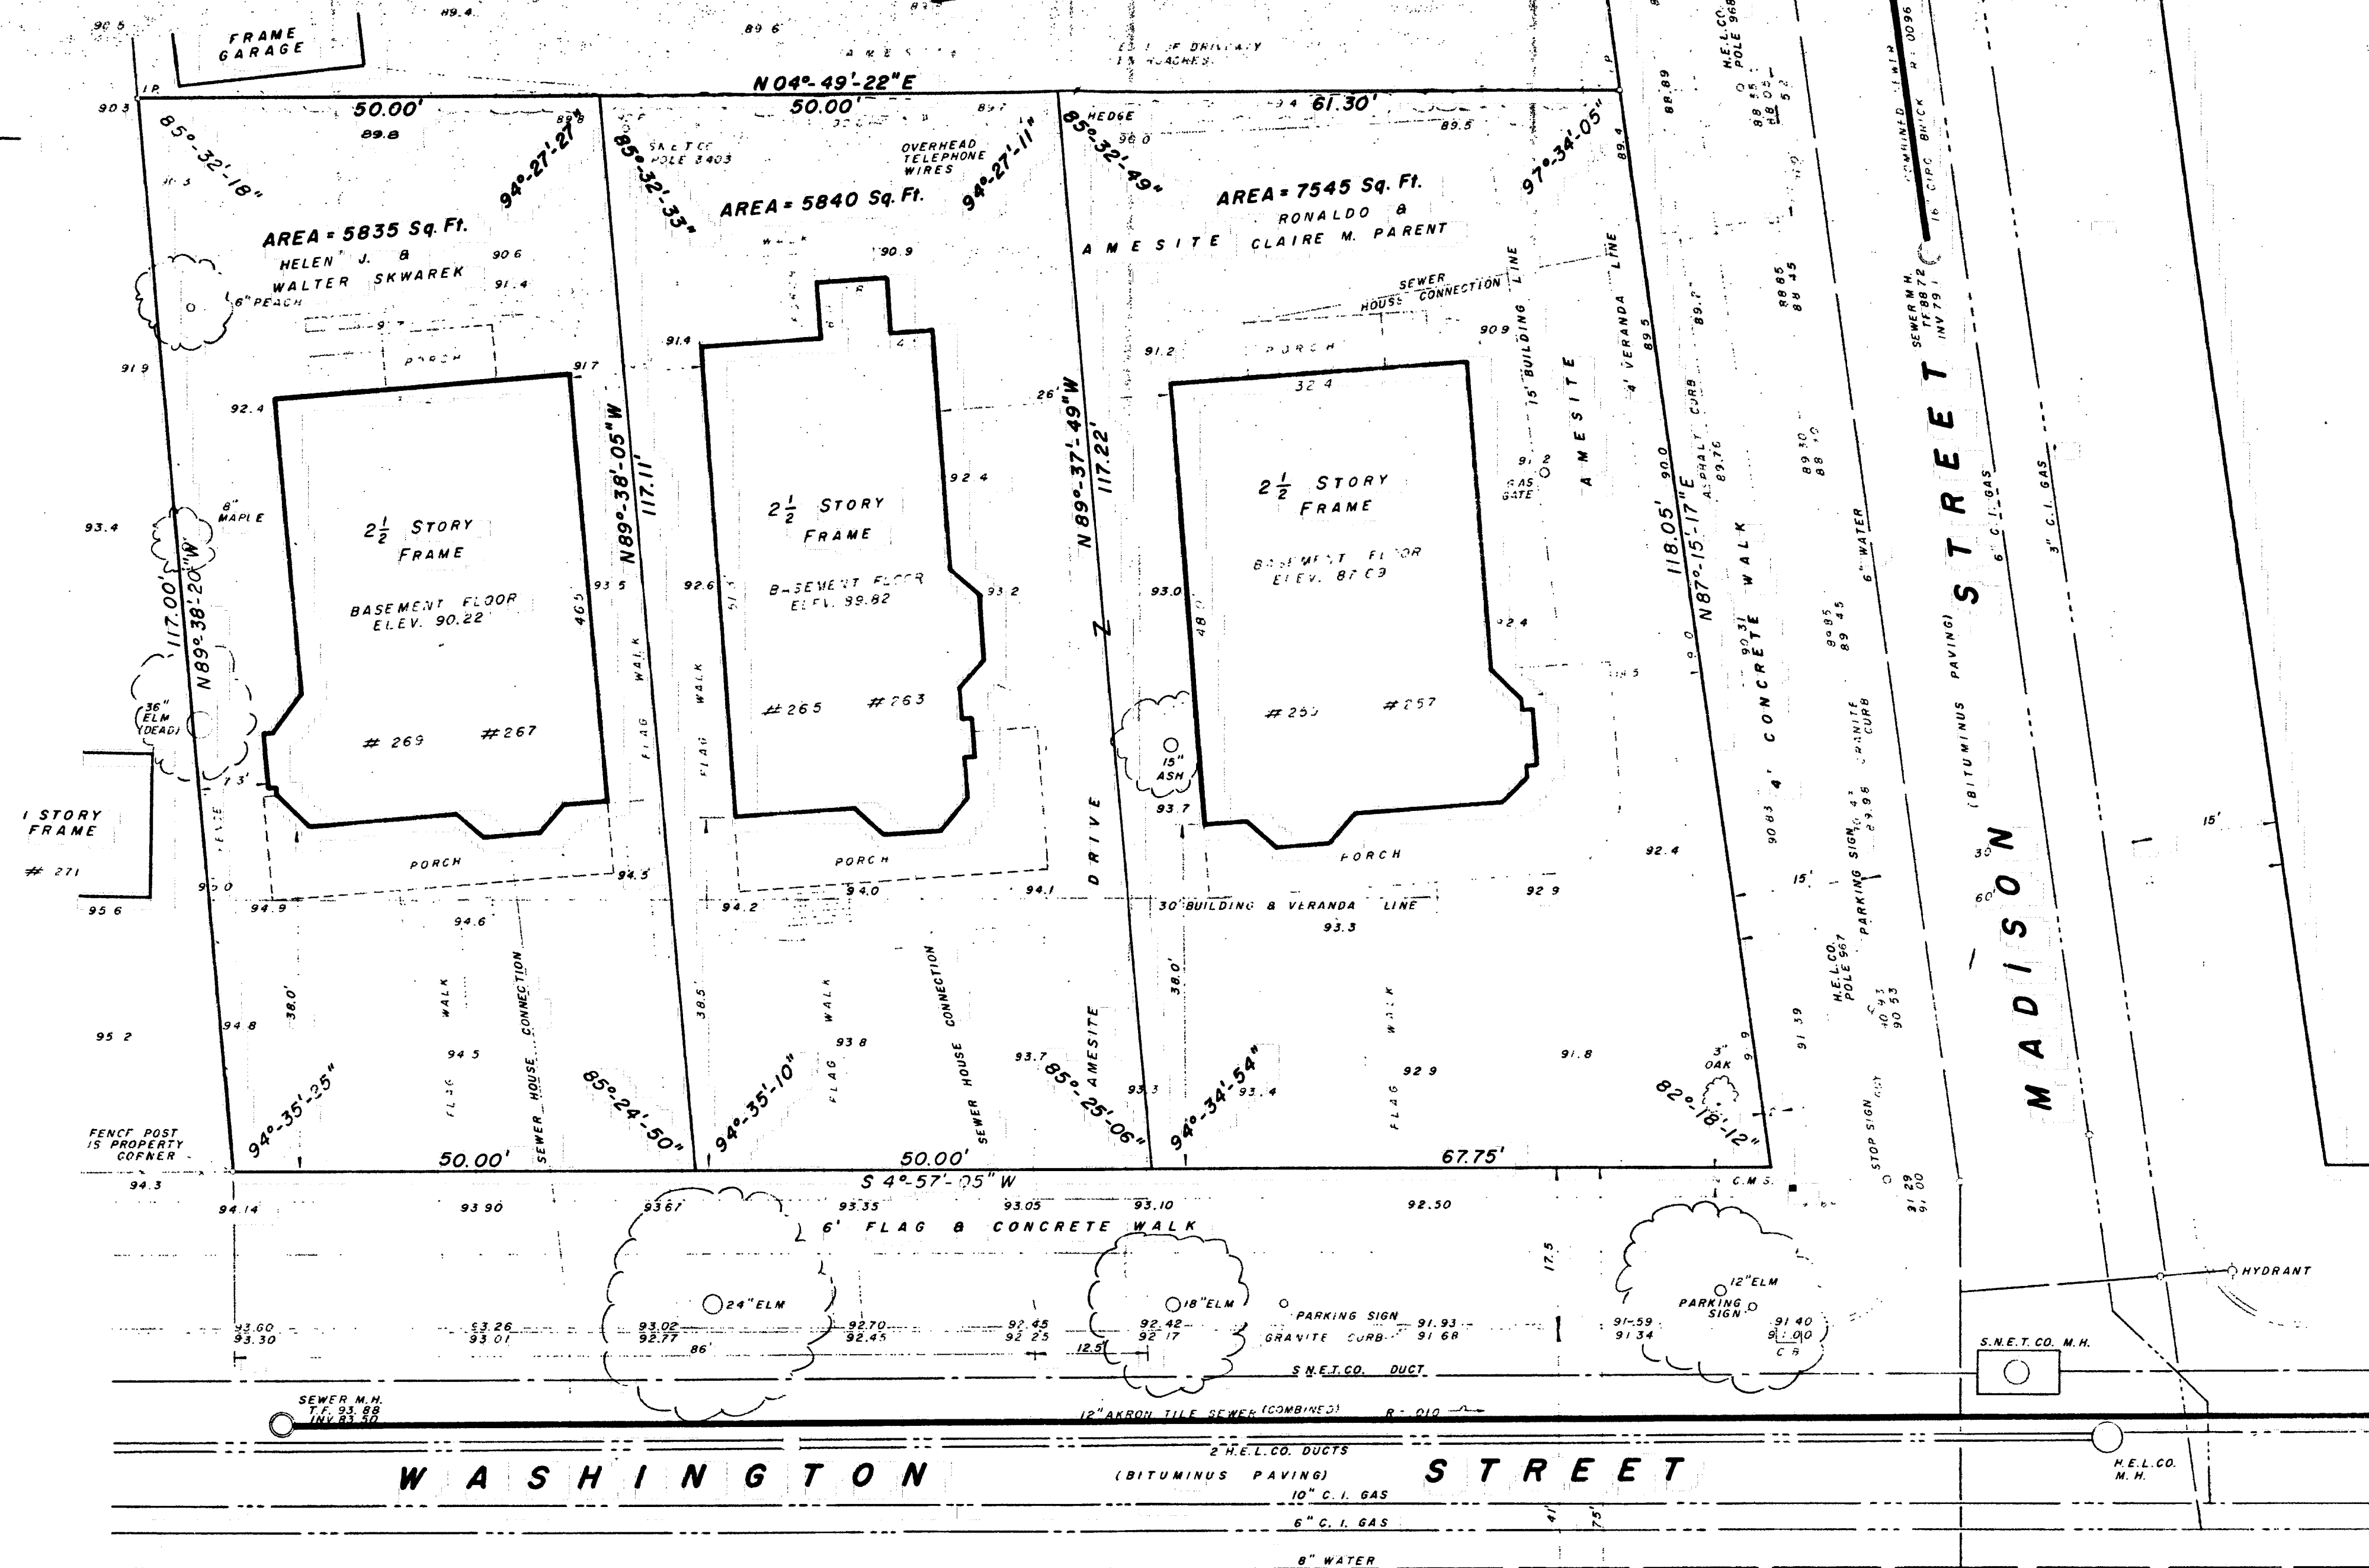

I hereby certify that the above is a true and correct copy of the original as filed in the City of Hartford, Connecticut.

Robert J. Gallivan
TOWN & CITY CLERK

PROPERTY TO BE CONVEYED TO
GULF OIL CORPORATION
#257-#269 WASHINGTON ST.
HARTFORD, CONNECTICUT

T. L. D. MAY 1970 L-185