


The portion of Woodland Street shown on the plan is an established public street of the City of Hartford.
June 29, 1970

George C. Hagan
City Engineer

RECEIVED
JUN 26 11 59 AM '70
ROBERT J. SULLIVAN
TOWN & CITY CLERK

HARTFORD SECRETERIAL SCHOOL INC.

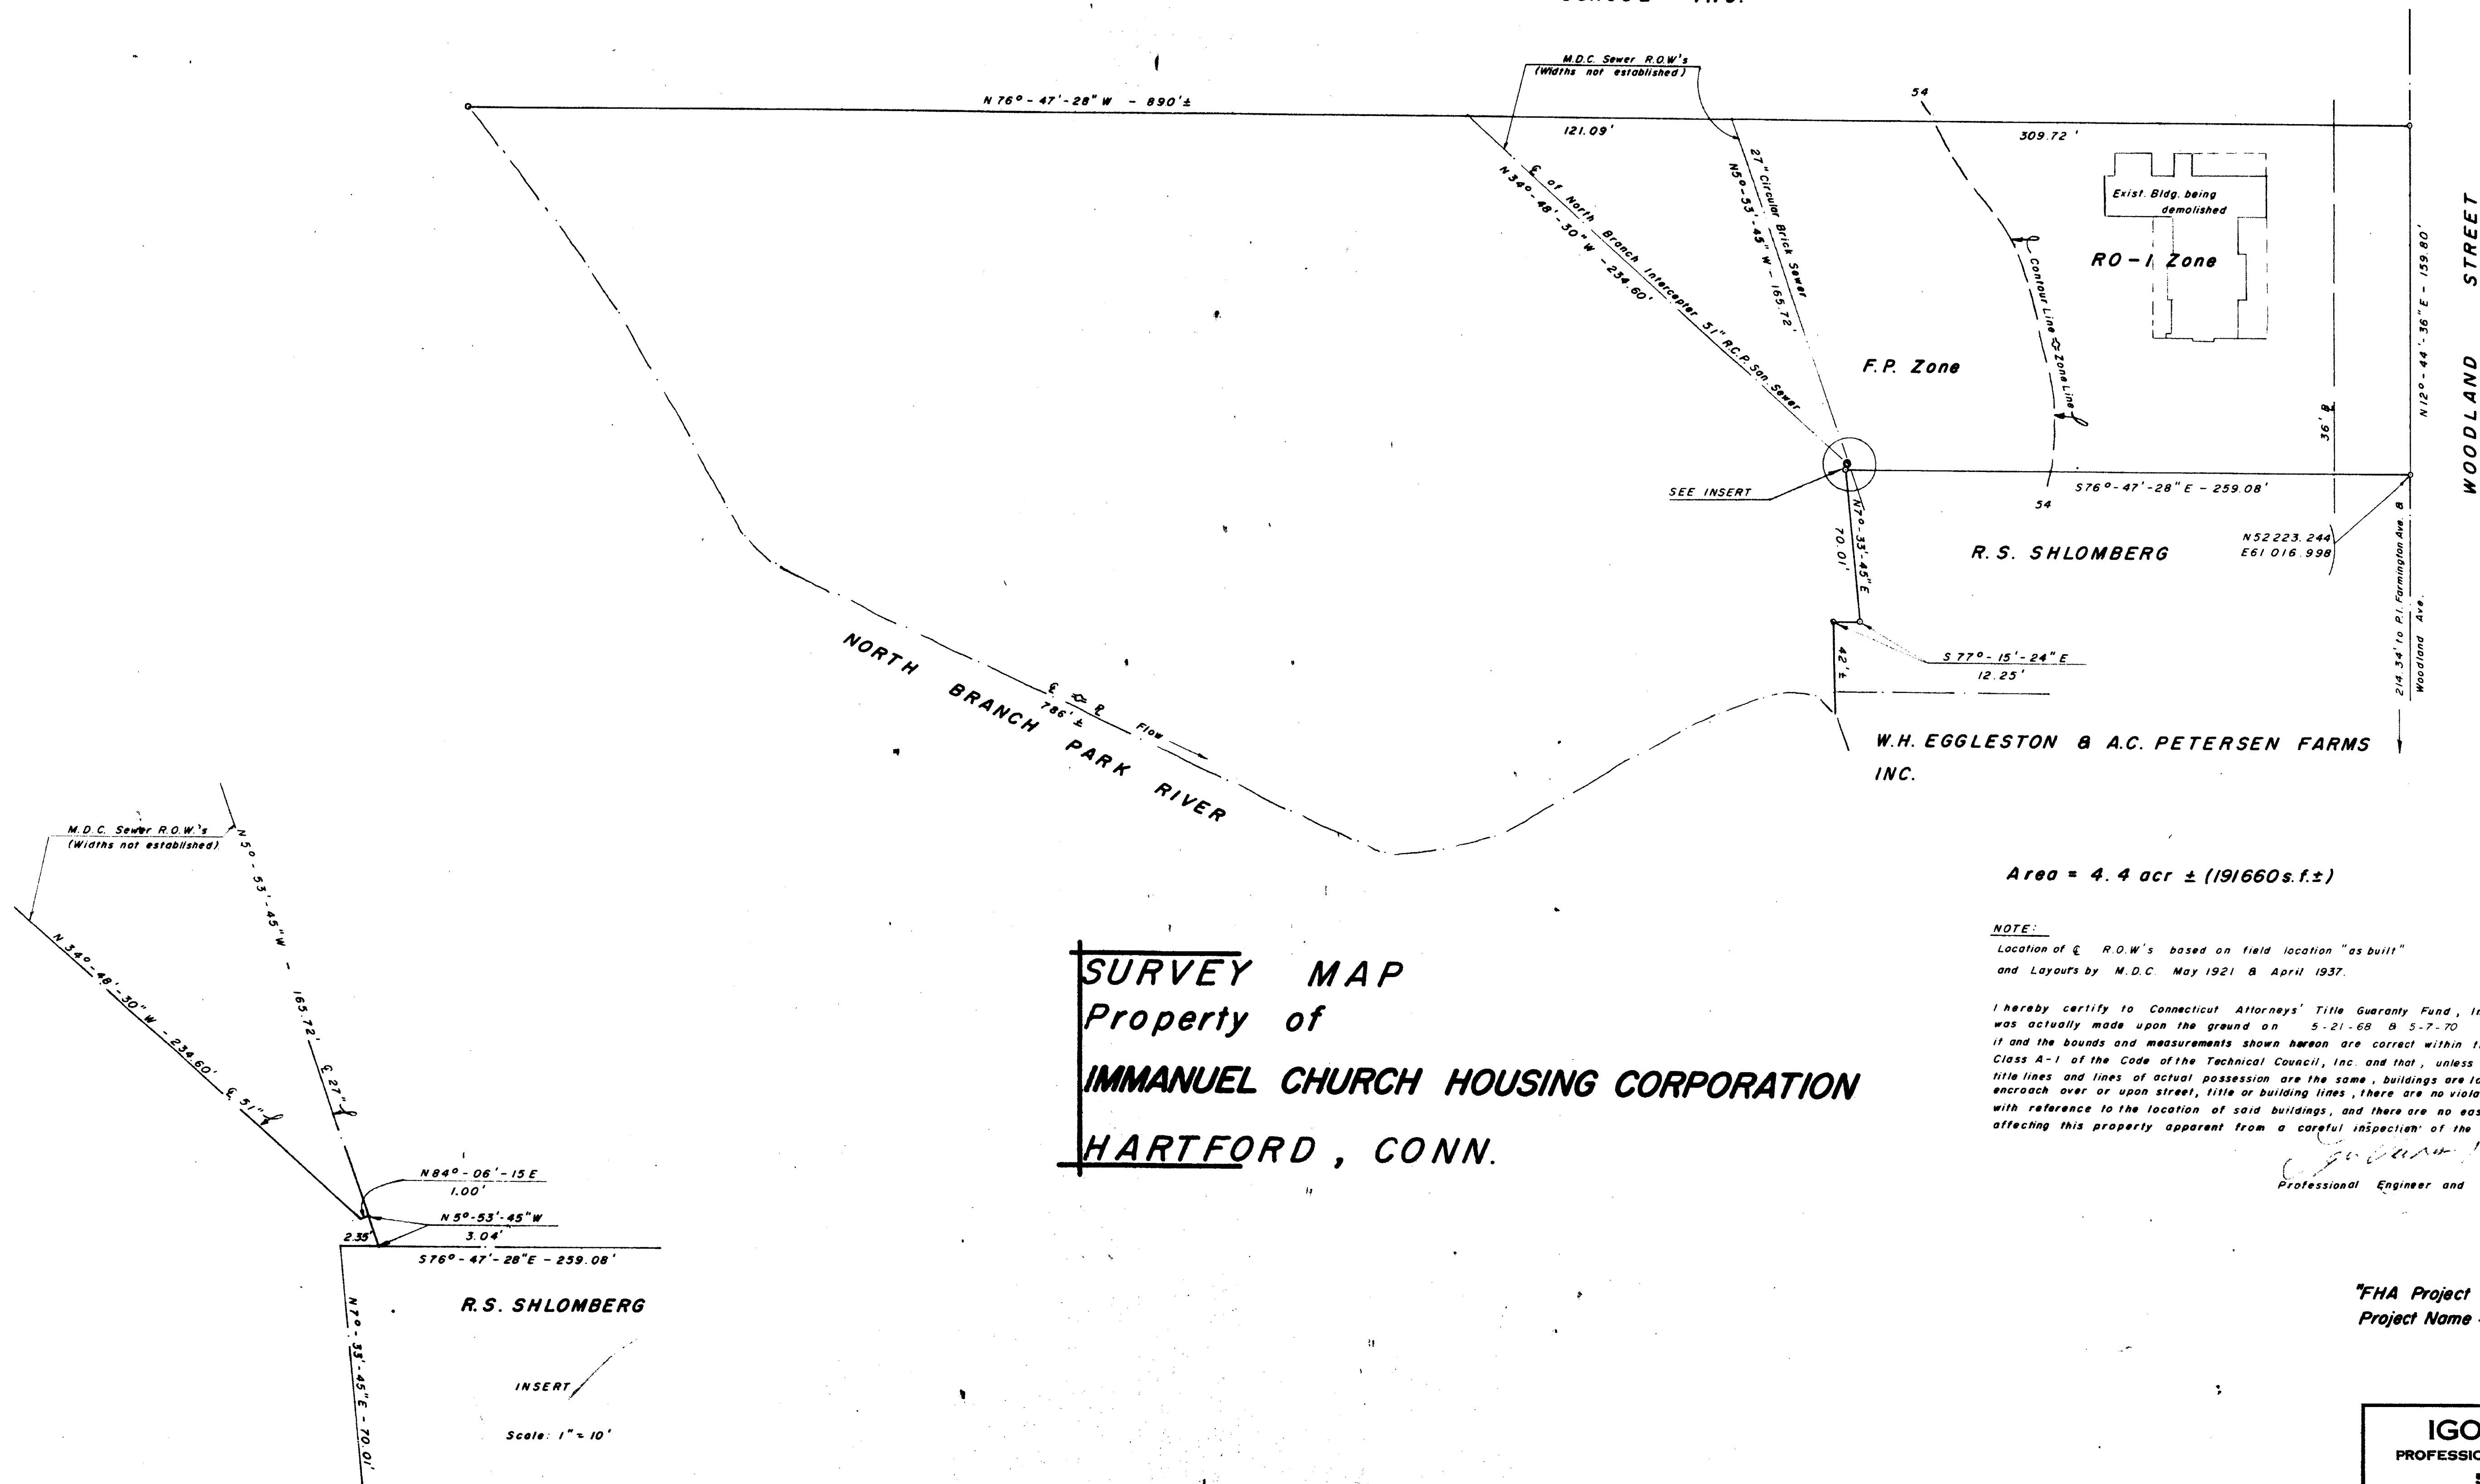

SURVEY MAP
Property of
IMMANUEL CHURCH HOUSING CORPORATION
HARTFORD, CONN.

Area = 4.4 ac ± (191660 s.f. ±)

NOTE:
Location of $\odot$ R.O.W.'s based on field location "as built"
and Layouts by M.D.C. May 1921 & April 1937.

I hereby certify to Connecticut Attorneys' Title Guaranty Fund, Inc. that this survey was actually made upon the ground on 5-21-69 and 5-7-70 and that it and the bounds and measurements shown hereon are correct within the standards of Class A-1 of the Code of the Technical Council, Inc. and that, unless otherwise shown, title lines and lines of actual possession are the same, buildings are located as shown and do not encroach over or upon street, title or building lines, there are no violations of zoning regulations with reference to the location of said buildings, and there are no easements or encroachments affecting this property apparent from a careful inspection of the same.

George C. Hagan
Professional Engineer and Land Surveyor

"FHA Project No. 017-44002-NP"
Project Name - "IMMANUEL HOUSE"

IGOR VECHELOFF
PROFESSIONAL ENGINEER & LAND SURVEYOR
51 LORRAINE STREET
HARTFORD, CONNECTICUT

SCALE 1" = 40'

DATE 5-7-70

DRAWING NO. 1043

419