
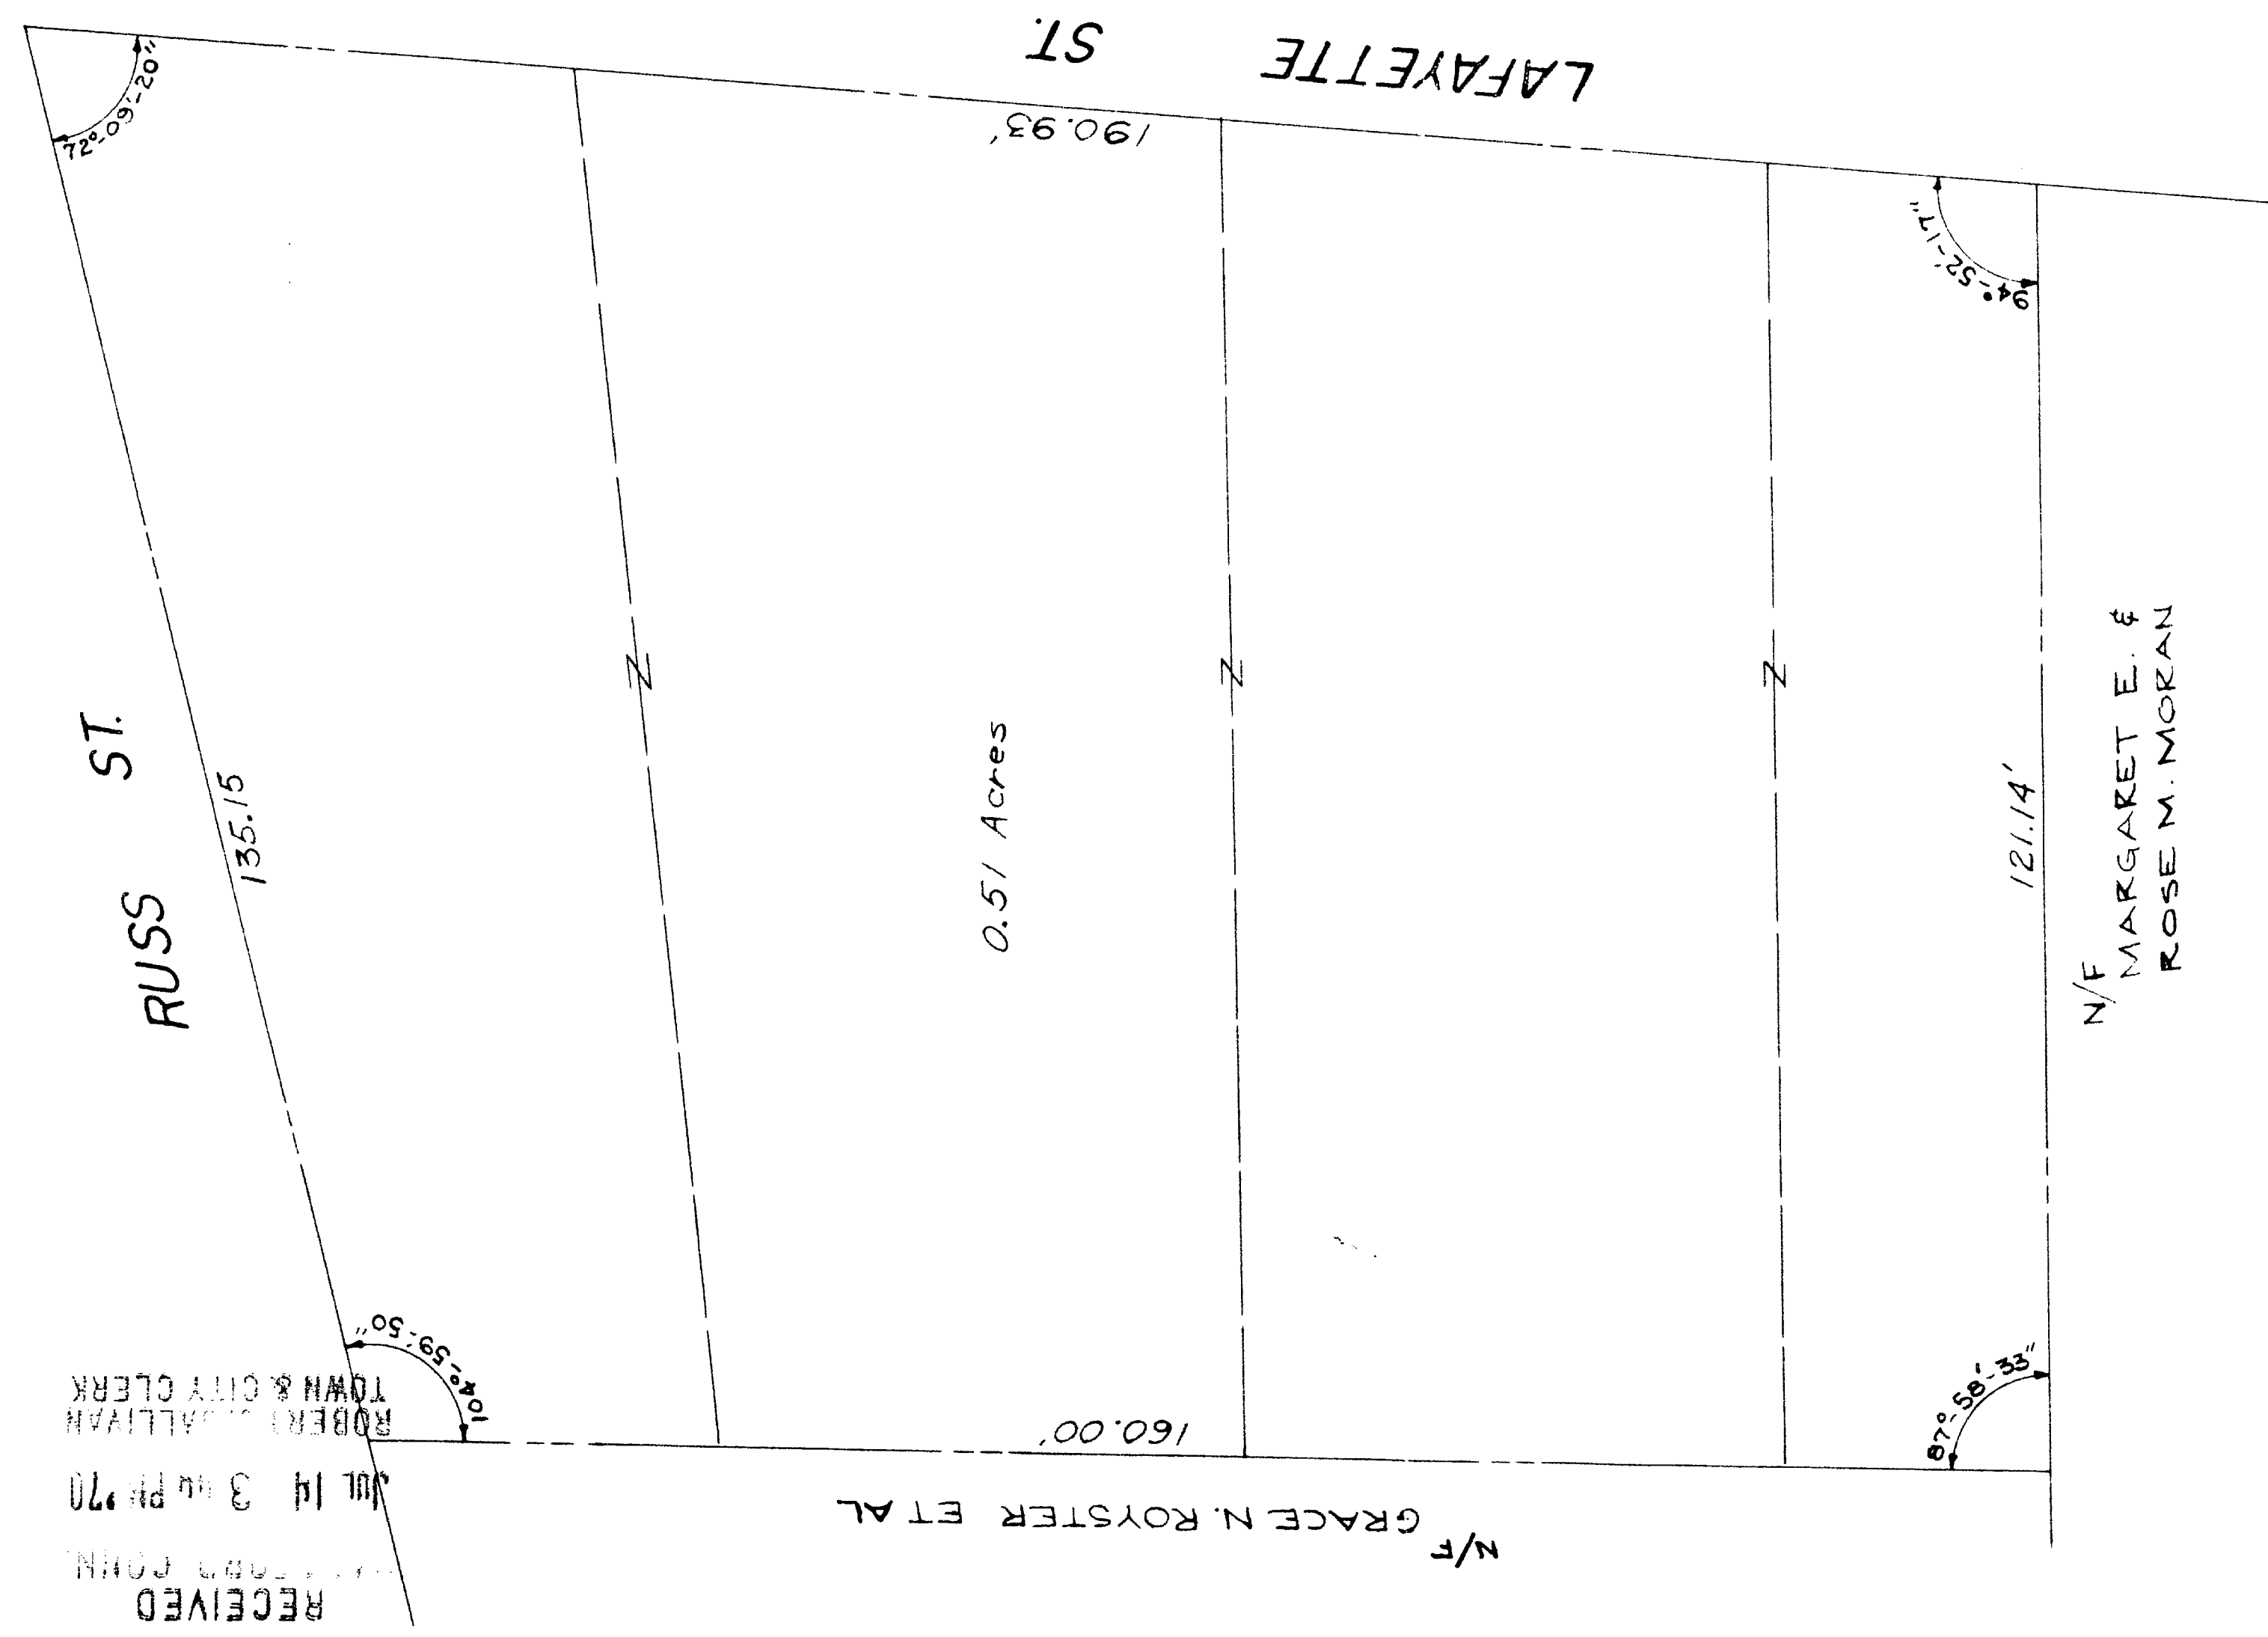


EAST FILE CORP. IRVINE CA EPH 34
920

920-2

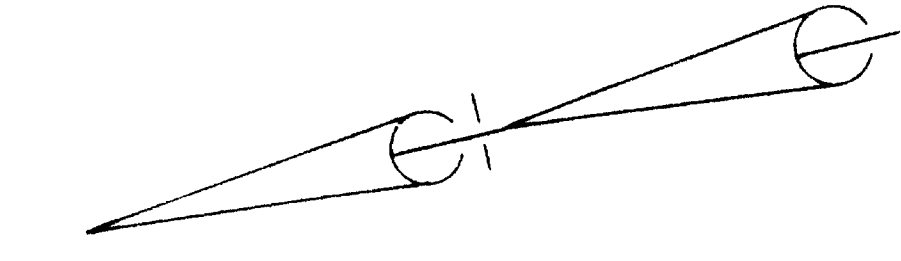

The portion of Lafayette Street and Russ Street shown on this plan are established public streets of the City of Hartford.


July 15, 1970

George E. Ruffner
City Engineer

LAND TO BE
ACQUIRED BY
STATE OF CONNECTICUT
FROM


SYDELLE S. BLACK &
RICHARD S. LEVIN
101-III LAFAYETTE ST.
HARTFORD, CONN.

SCALE 1" = 20' APRIL 1970
PROJ. NO. BI-2B-268

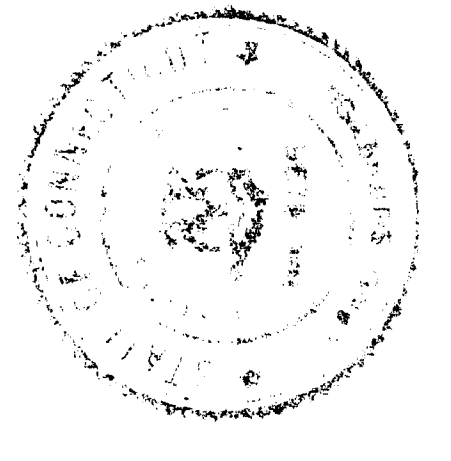

I HEREBY CERTIFY THAT THIS MAP IS SUBSTANTIALLY CORRECT AND IN ACCORDANCE WITH CLASS A-2 OF THE CODE OF THE CONNECTICUT TECHNICAL COUNCIL, INC.

John D. Davis L.S.

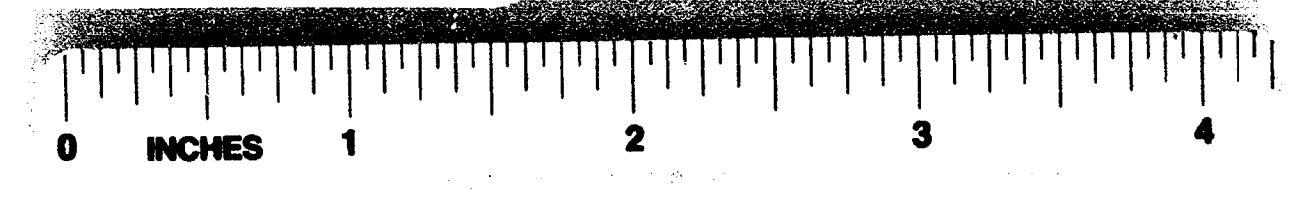

33510-4

70-46B