


EAST FILE CORP IRVINE CA EPH 34
920

920-3

I CERTIFY THAT THIS IS A TRUE COPY OF A PLAN
FILED IN THE CITY ENGINEERS OFFICE IN THE
CITY OF HARTFORD ON AUGUST, 1925

William J. Kozlowski
SURVEYOR


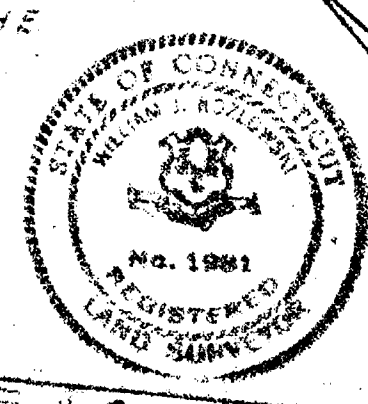


Windsor Ave. renamed Main St. on January 9, 1928.
Fishfry St. established as a 75' street on June 9, 1952,
for a portion shown from west of Ambrose Road to east of
Parker St.
Weston St. established as a 100' street on April 27, 1953,
from Fishfry St. southerly through a portion of Ambrose
Rd.
Service Road established on May 28, 1951 for a portion
east of Parker St.

RECEIVED
TOWN & CITY CLERK
JUN 19 11 15 AM '70
ROBERT J. HALLIVAN
TOWN & CITY CLERK

George E. Higgins
City Engineer

June 19, 1970.

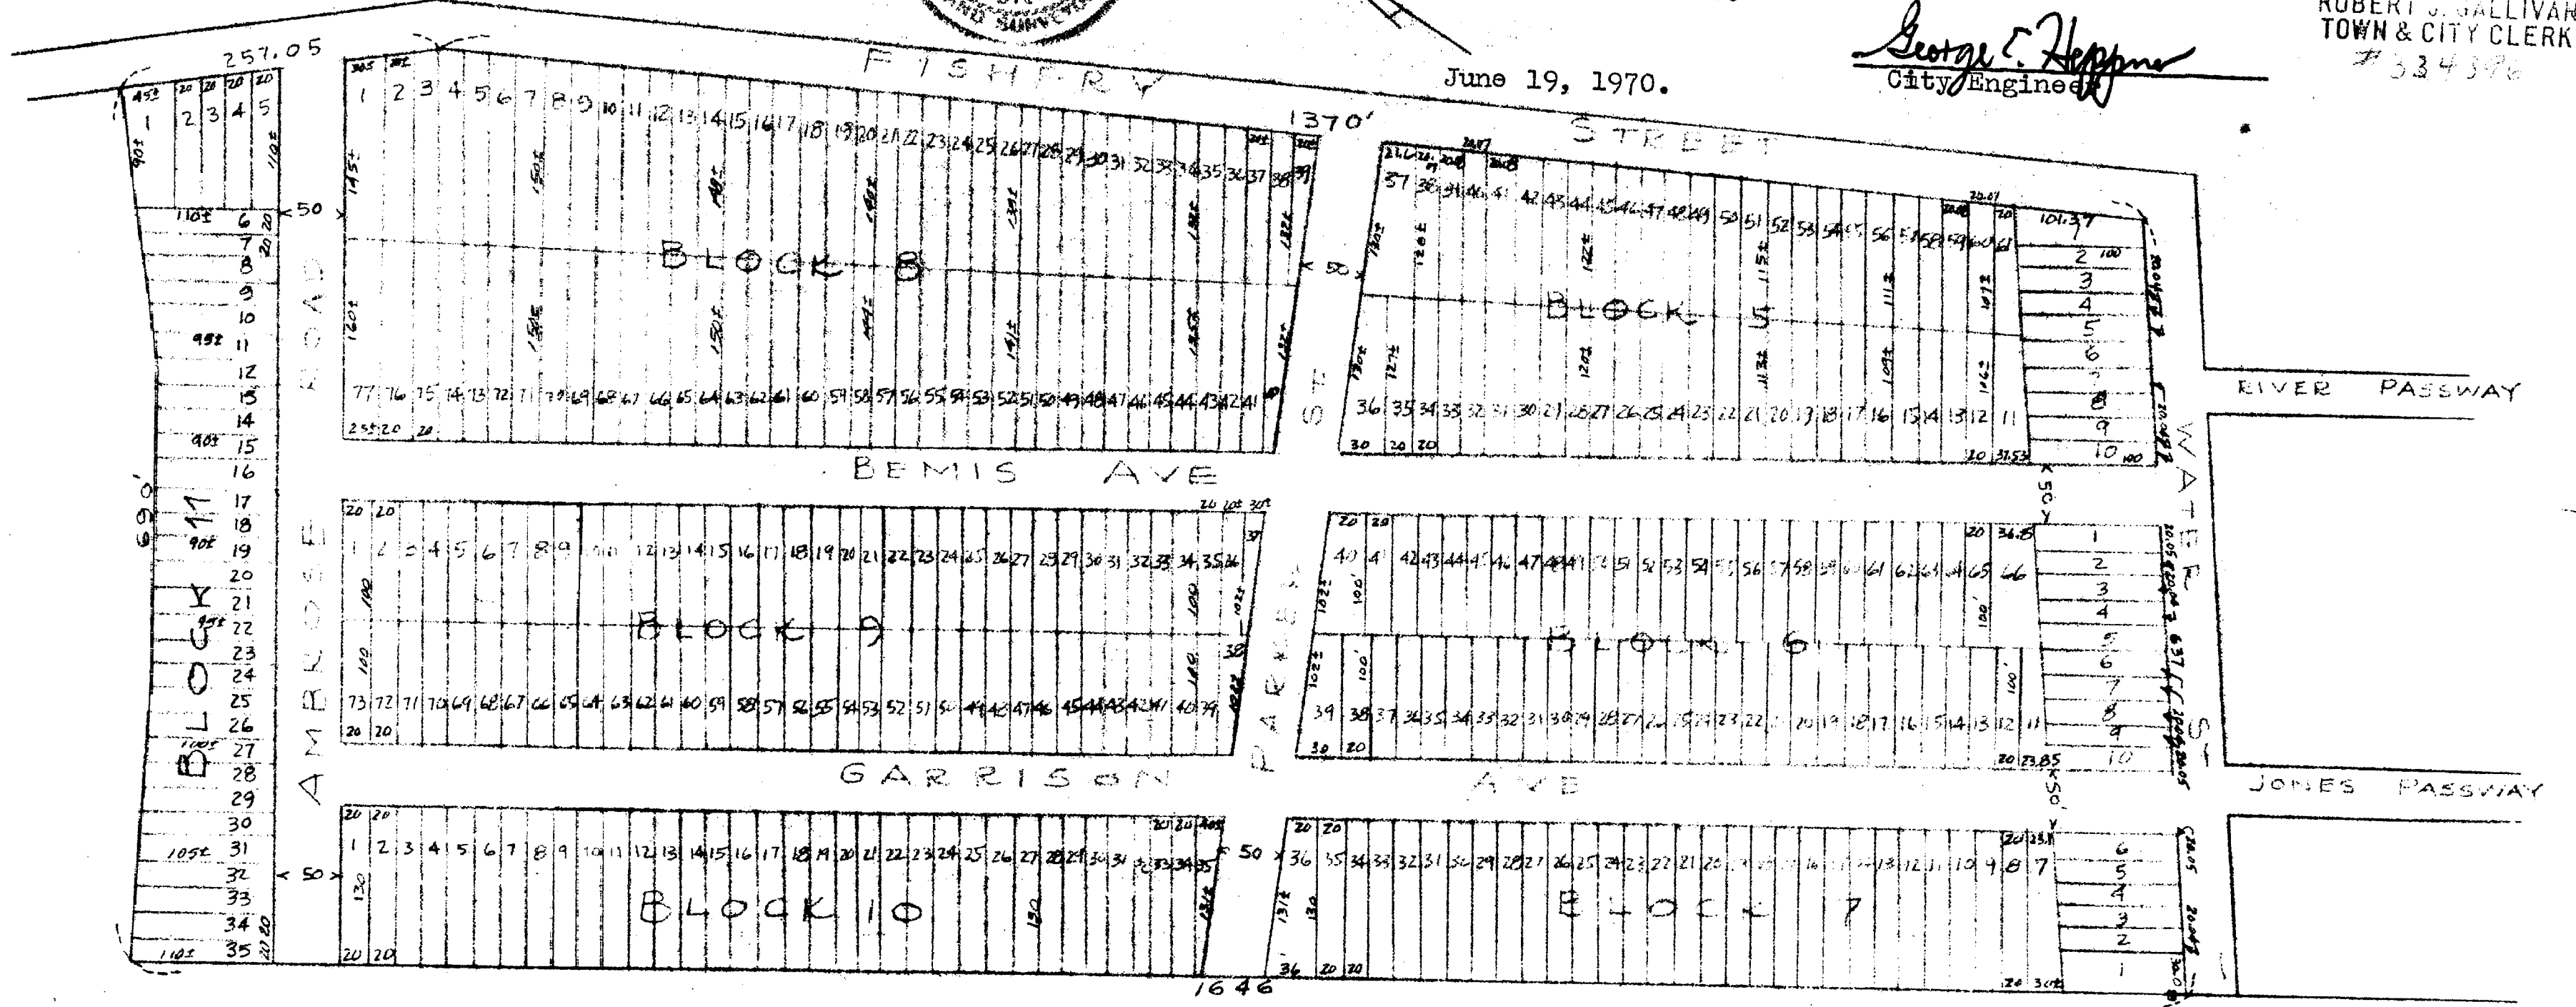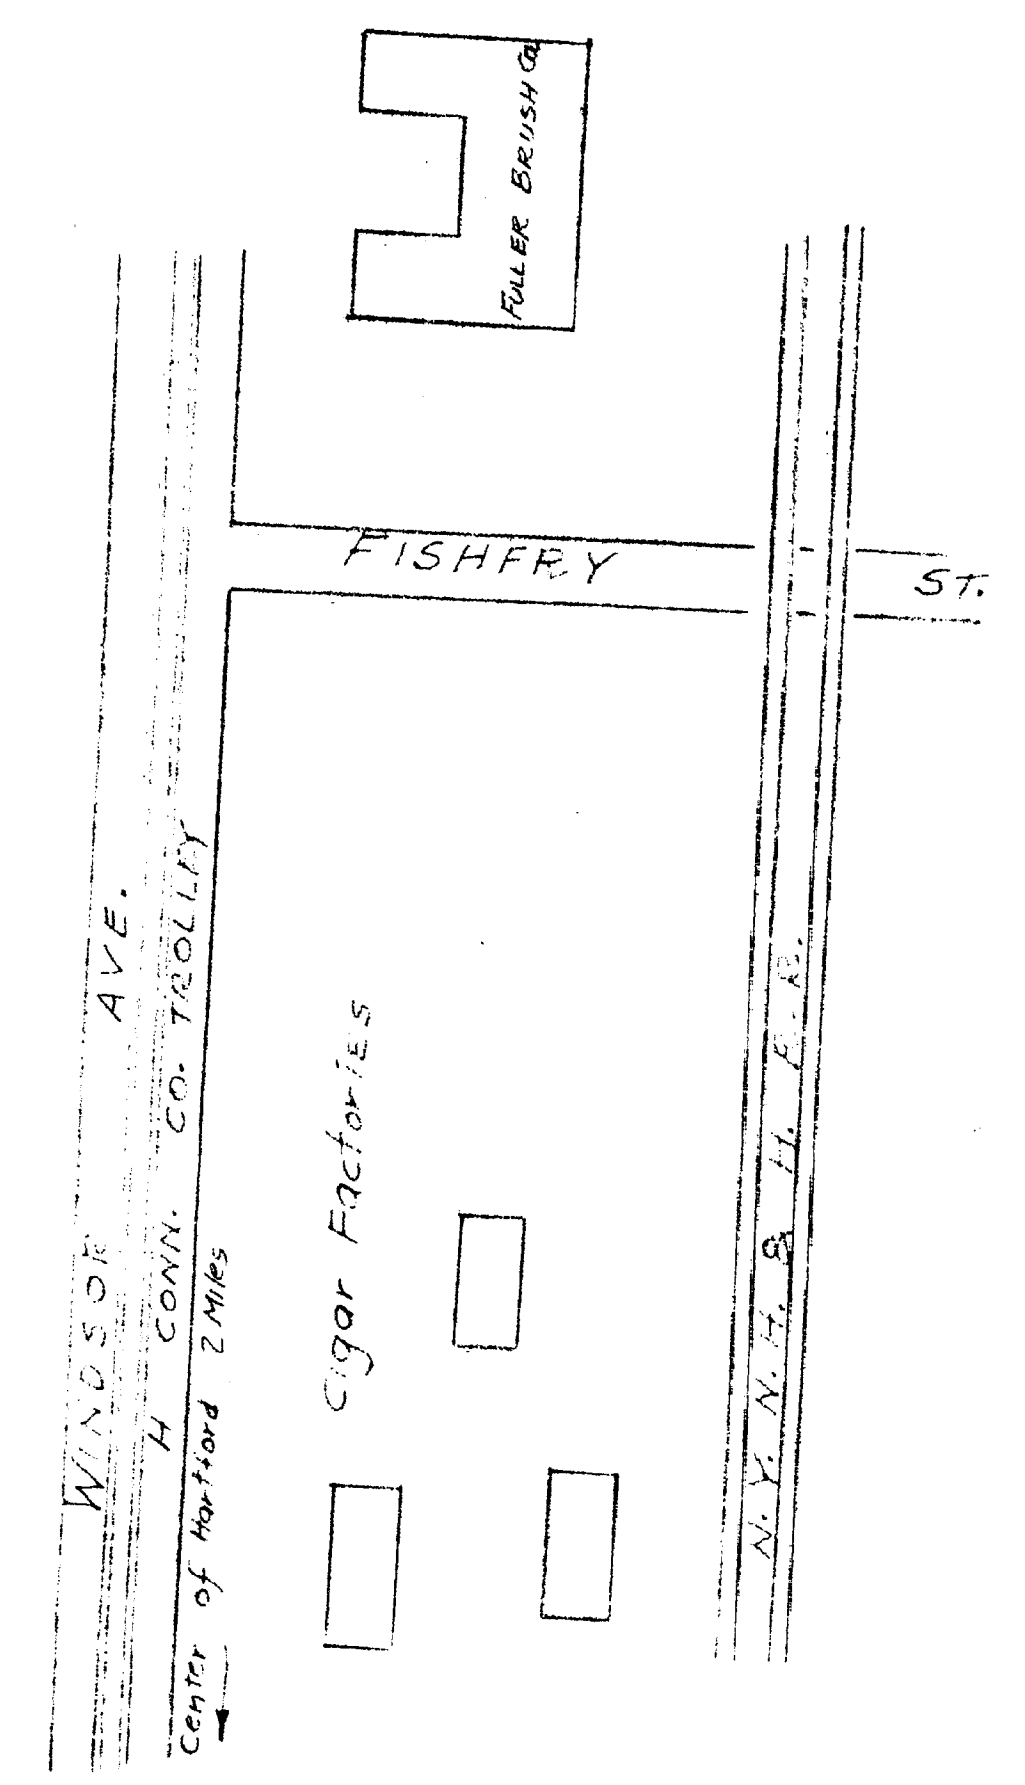

SECTION 1

HARTFORD GARDEN SITES
owned by
THE HARTFORD ESTATES COMPANY
Scale 1/2" = 200'
June 1925

We hereby certify that this map is substantially
correct
L. W. Just + Son.

I certify this map to be substantially
correct
G. E. Lynch

