

EAS FILE CORP IRVINE CA EPH 14  
924

924-1

The portion of Hicks Street shown on this plan is an established public street of the City of Hartford.


April 15, 1971

*George E. Heppner*  
City Engineer

5193

RECEIVED  
HARTFORD, CONN.  
APR 15 10 12 AM '71  
ROBERT J. GALLIVAN  
CITY CLERK

- NOTES:
1. UTILITIES COMPILED FROM MAPS BY OTHERS
  2. ELEVATIONS REFER TO CITY OF HARTFORD DATUM

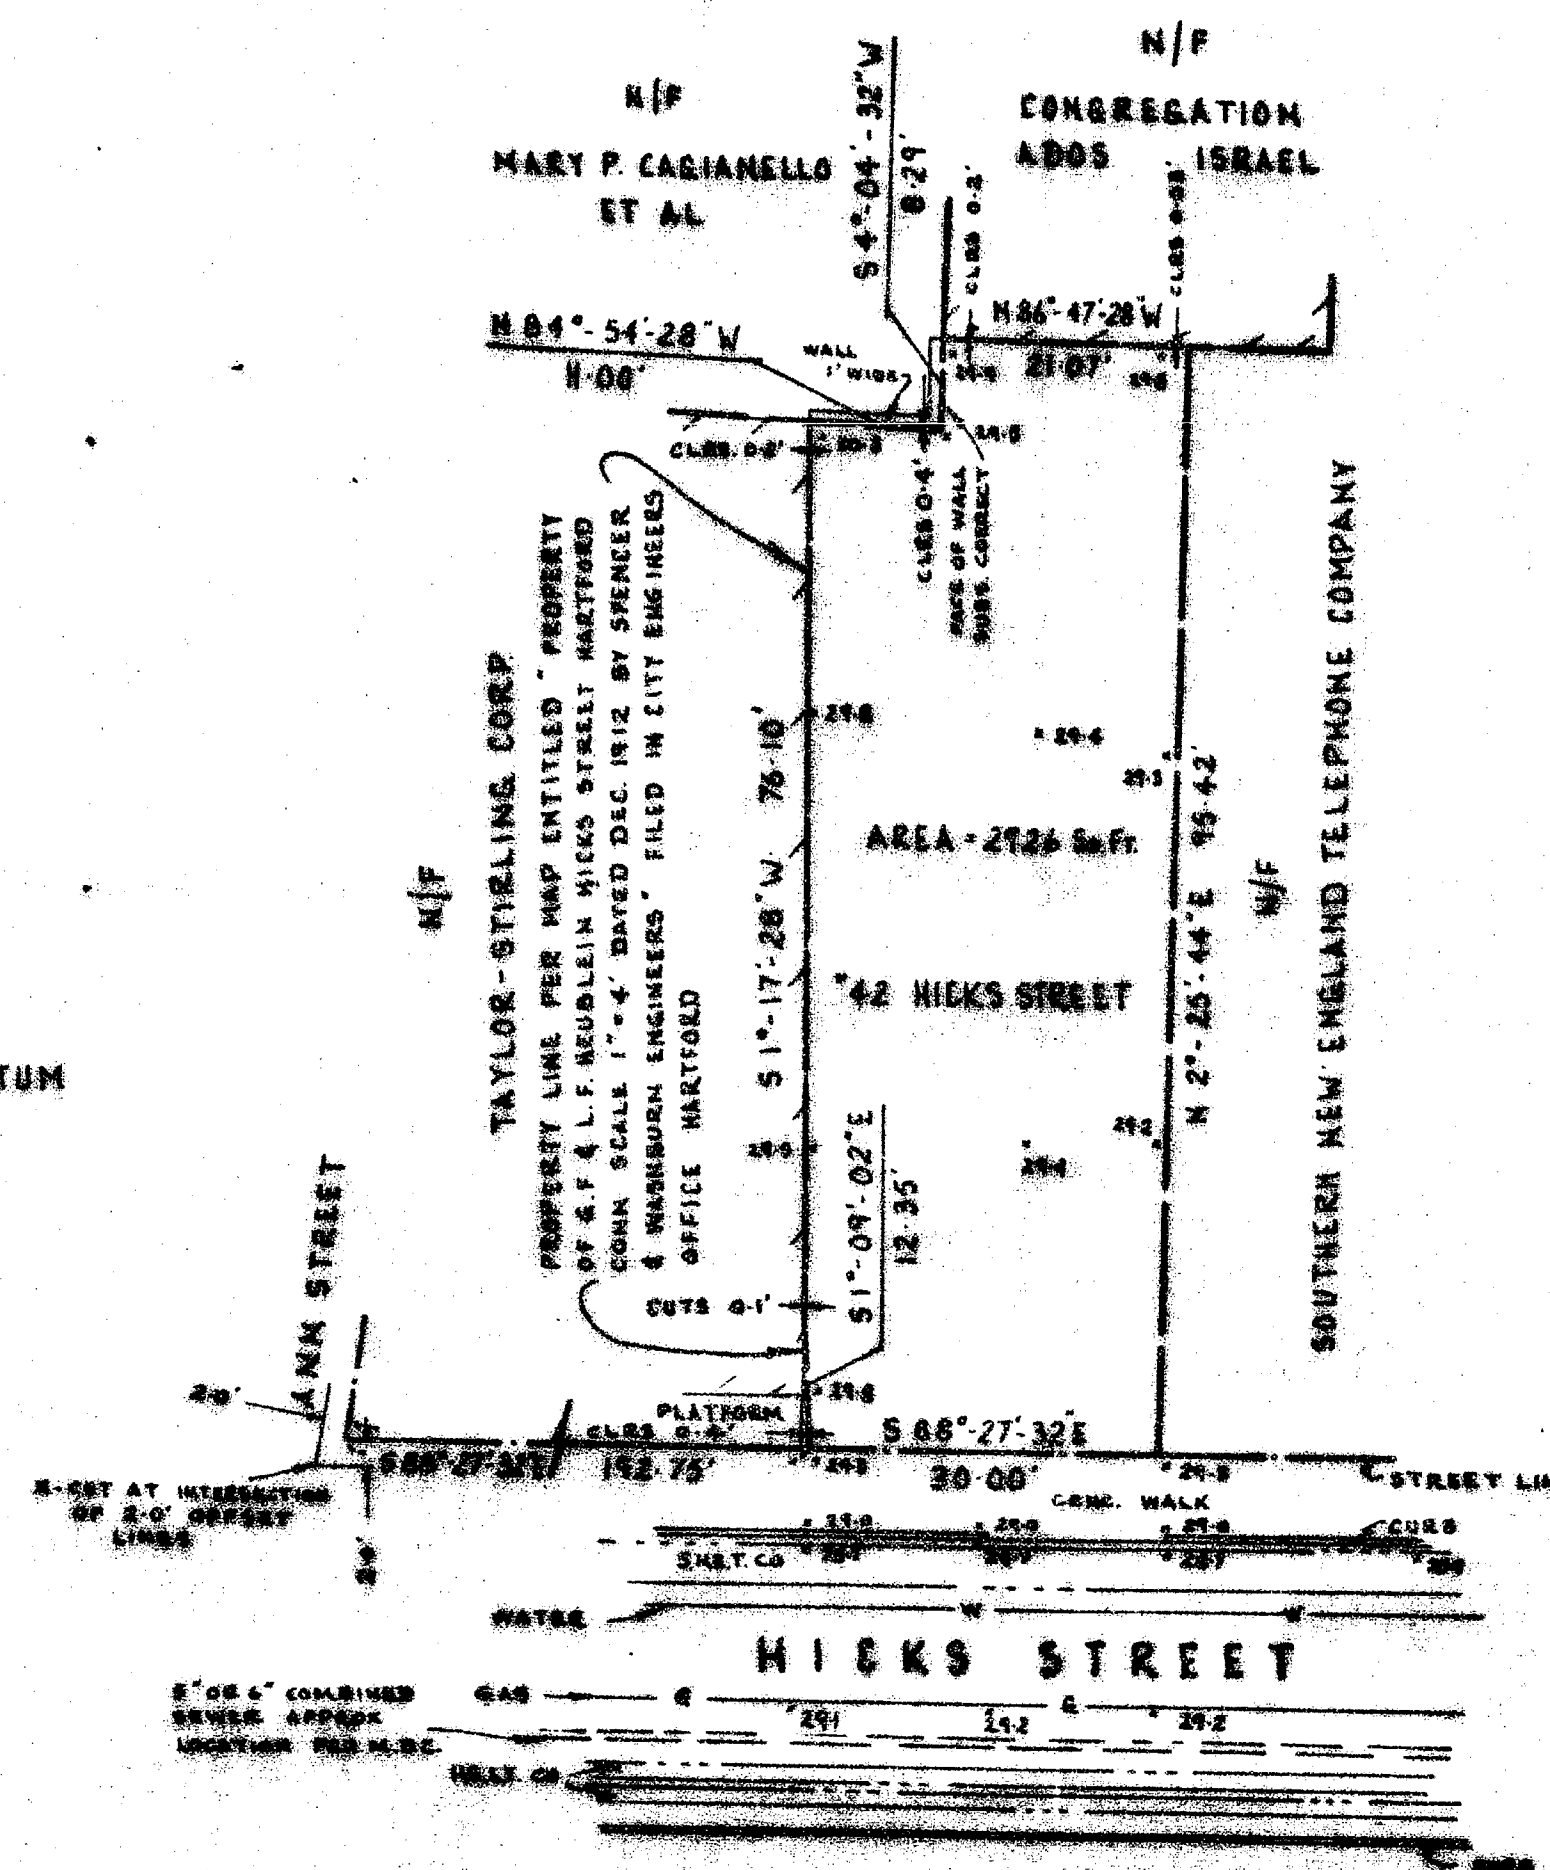

I HEREBY CERTIFY THIS MAP TO BE SUBSTANTIALLY CORRECT AND IN ACCORDANCE WITH CLASS A-2 OF THE CODE OF THE CONN. TECHNICAL COUNCIL INC.

*Edgar B. Vinal Jr.*  
EDGAR B. VINAL JR. L.S. #190

SURVEYED BY  
**CAHN ENGINEERS INC.**  
CONSULTING ENGINEERS  
New Haven, Conn.  
SCALE: 1" = 20'  
DATE: MARCH, 1971  
CE 300-4788

**SOUTHERN NEW ENGLAND TELEPHONE COMPANY**  
HARTFORD, CONN.

0 INCHES 1 2 3 4

SK 3134