


The portions of Donald, Canton, Windsor, Blake, Bellevue, Suffield, Warren, Loomis, Sanford, Main and Nelson Streets are established public streets of the City of Hartford.

George C. Heppner
City Engineer
April 15, 1971

RECEIVED
HARTFORD, CONN.
APR 14 1 47 PM '71
ROBERT J. GALLIVAN
TOWN & CITY CLERK

341754

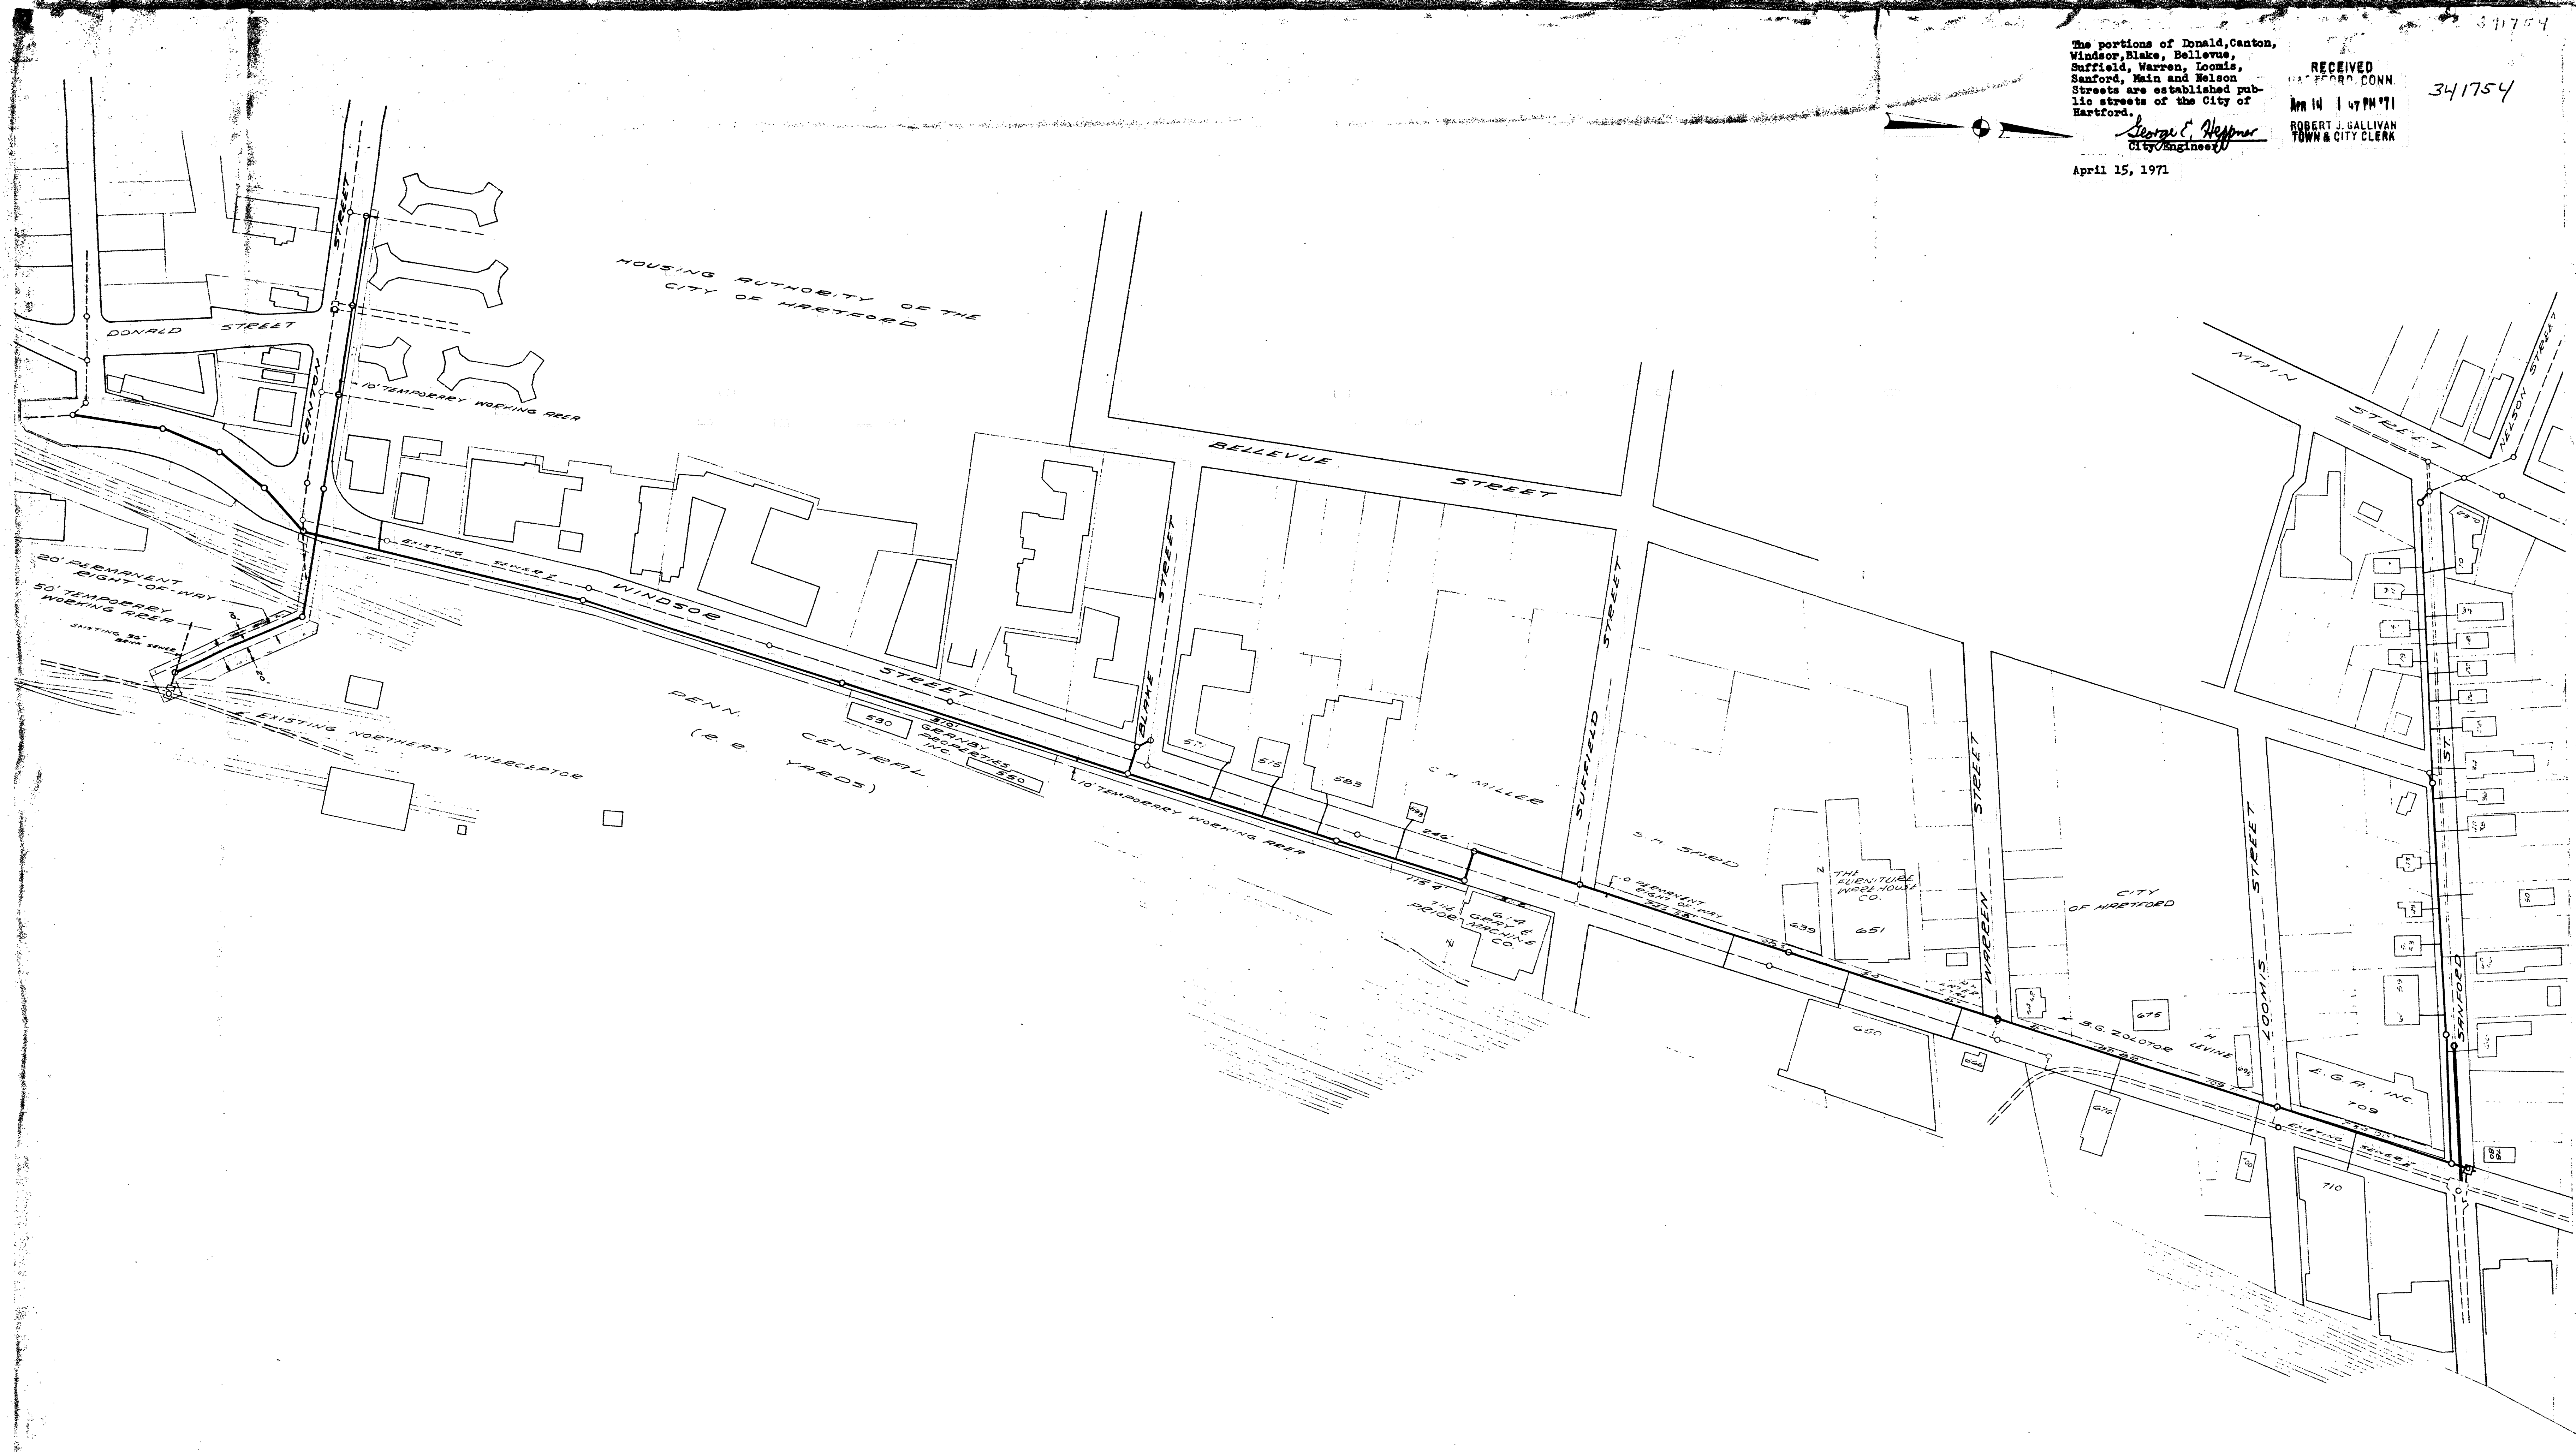

930

THE METROPOLITAN DISTRICT BUREAU OF PUBLIC WORKS P.O. BOX 800, HARTFORD, CONNECTICUT	
RIGHT-OF-WAY PLAN FOR CONNECTICUT RIVER INTERCEPTOR EXTENSION & SEPARATION IN THE WINDSOR STREET AREA HARTFORD SCALE 1" = 100'	
DRAWN BY <u>22</u> CHECKED BY <u>22</u>	SERIAL NO. 15033
SUBMITTED BY <u>22</u>	OCTOBER 1970
APPROVED BY <u>22</u>	

