



The portion of Brainard Road shown on this plan is an established public street of the City of Hartford

June 29, 1971

George C. Blodgett
City Engineer

SITE PLAN for BUGHAUS INC.

RECEIVED
JUN 28 11 09 AM '71
ROBERT J. ALLIVAN
TOWN & CITY CLERK

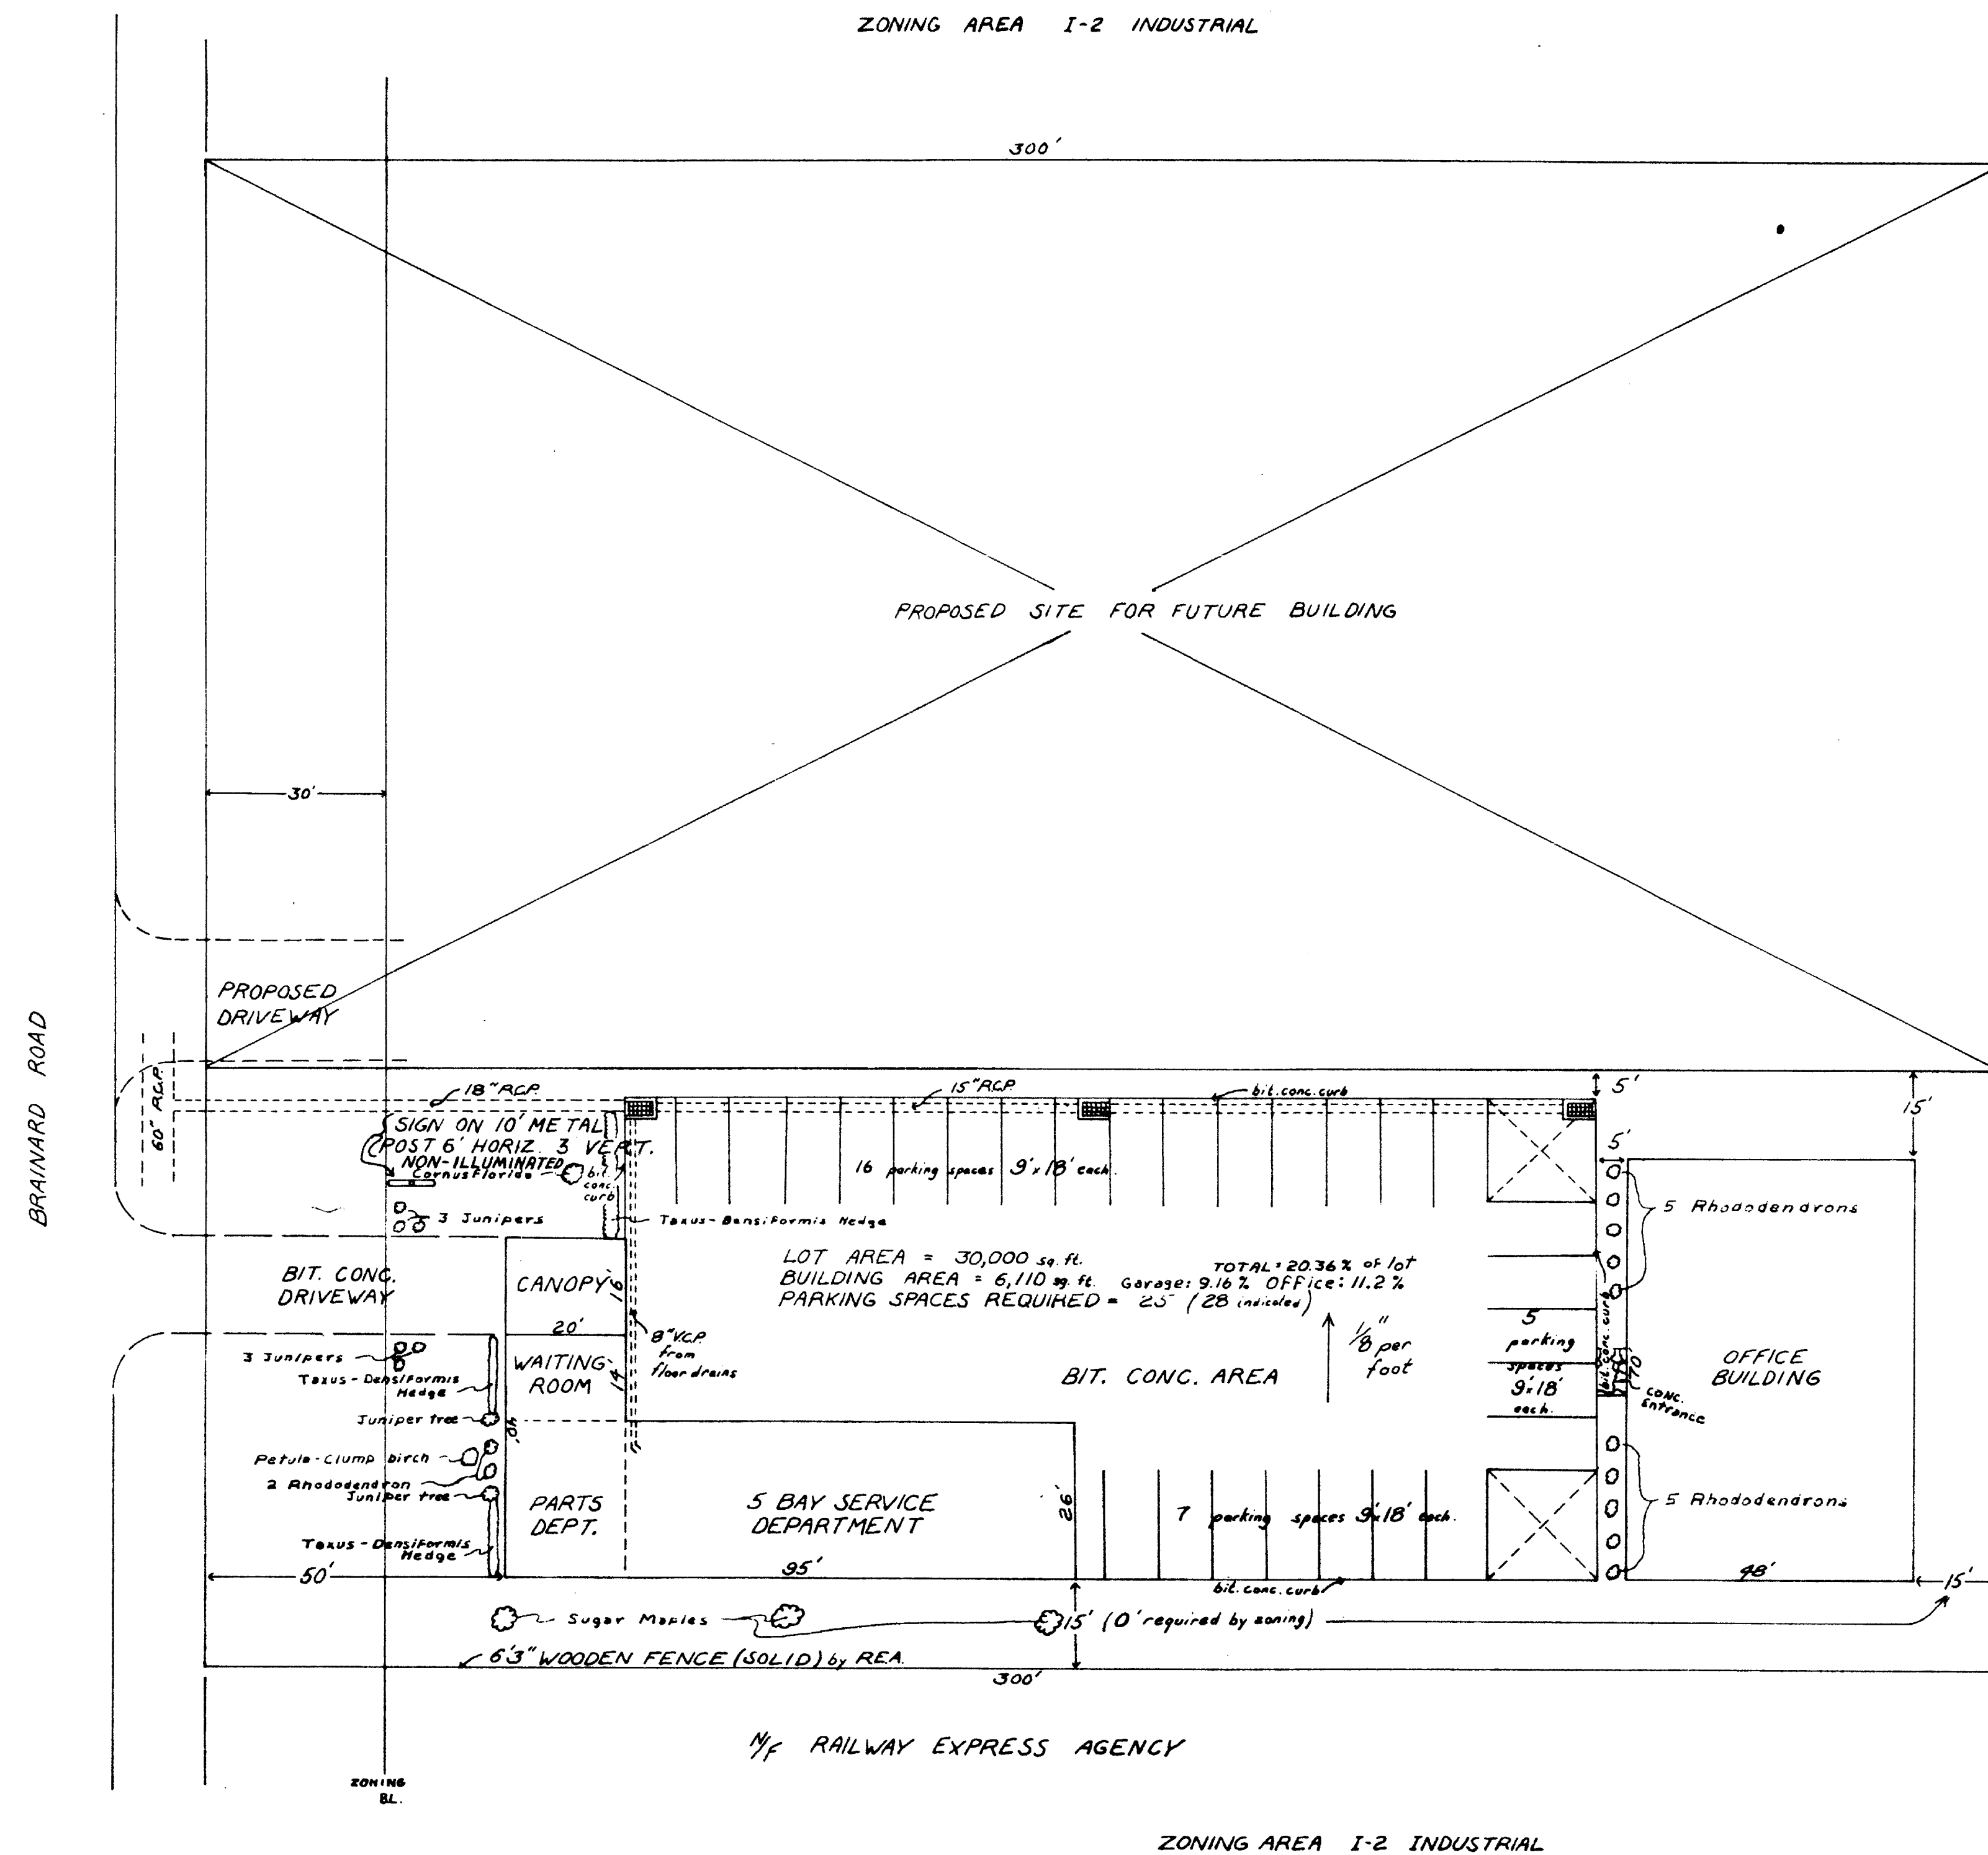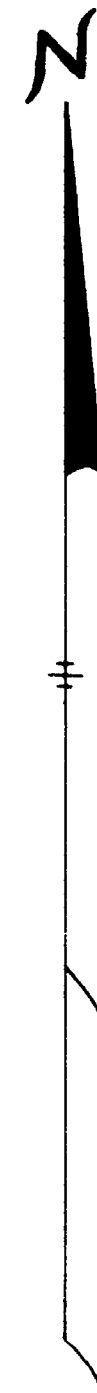

ZONING AREA I-2 INDUSTRIAL

932

PLAN PREPARED BY
BLODGETT SURVEYING
COVENTRY, CONN.

REVISED OCT. 15, 1970.
REVISED NOV. 13, 1970.

I hereby certify this plan to be substantially correct.

Volney Blodgett

Kerry A. Lamber

