


The portions of Capitol Ave., Laurel St., Woodbine St. and Sigmour St. shown on this plan are established public streets of the City of Hartford.

March 17, 1972

Edward F. Sullivan
CITY ENGINEER

RECEIVED
TOWN ENGINEER
Mar 16 9 37 AM '72
ROBERT J. LALLIVAN
TOWN & CITY CLERK

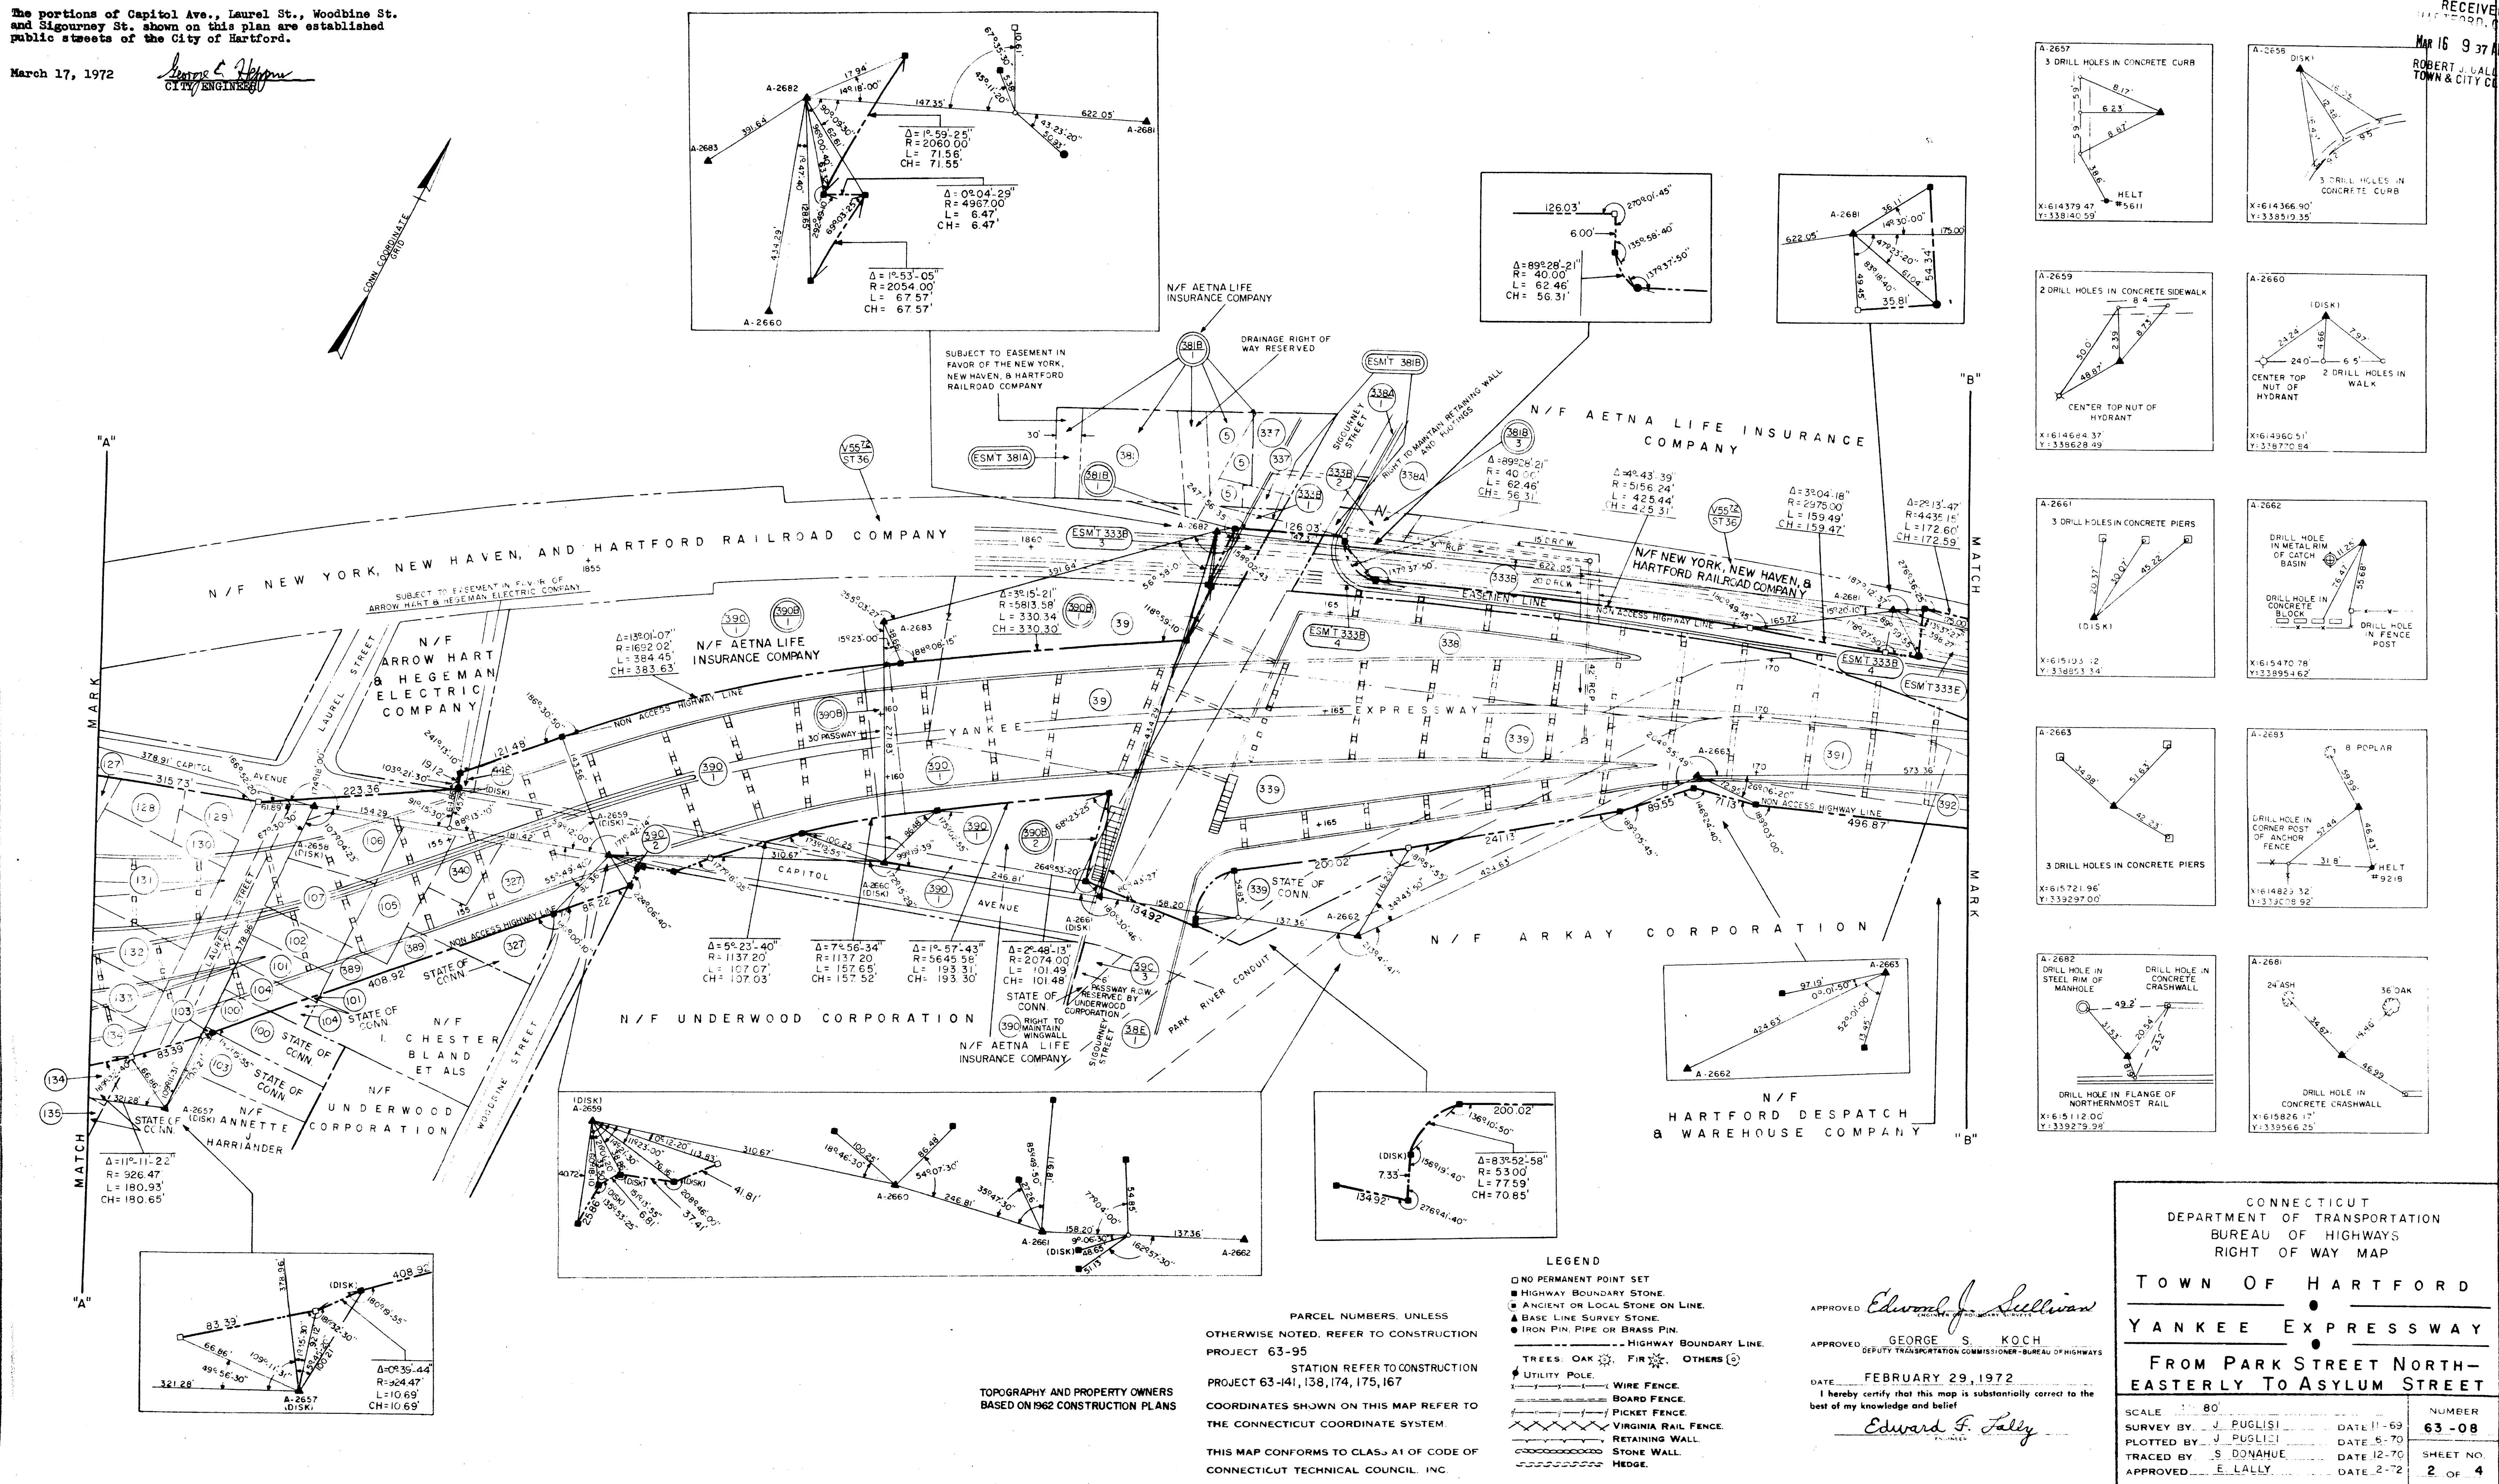

947