


The portions of West Boulevard, Sisson Avenue, Capitol Avenue and Forest Street shown on this plan are established public streets of the City of Hartford.

March 17, 1972

George C. Sullivan
City Engineer

RECEIVED
MAR 16 9 37 AM '72
ROBERT J. ALLIVAN
TOWN & CITY CLERK

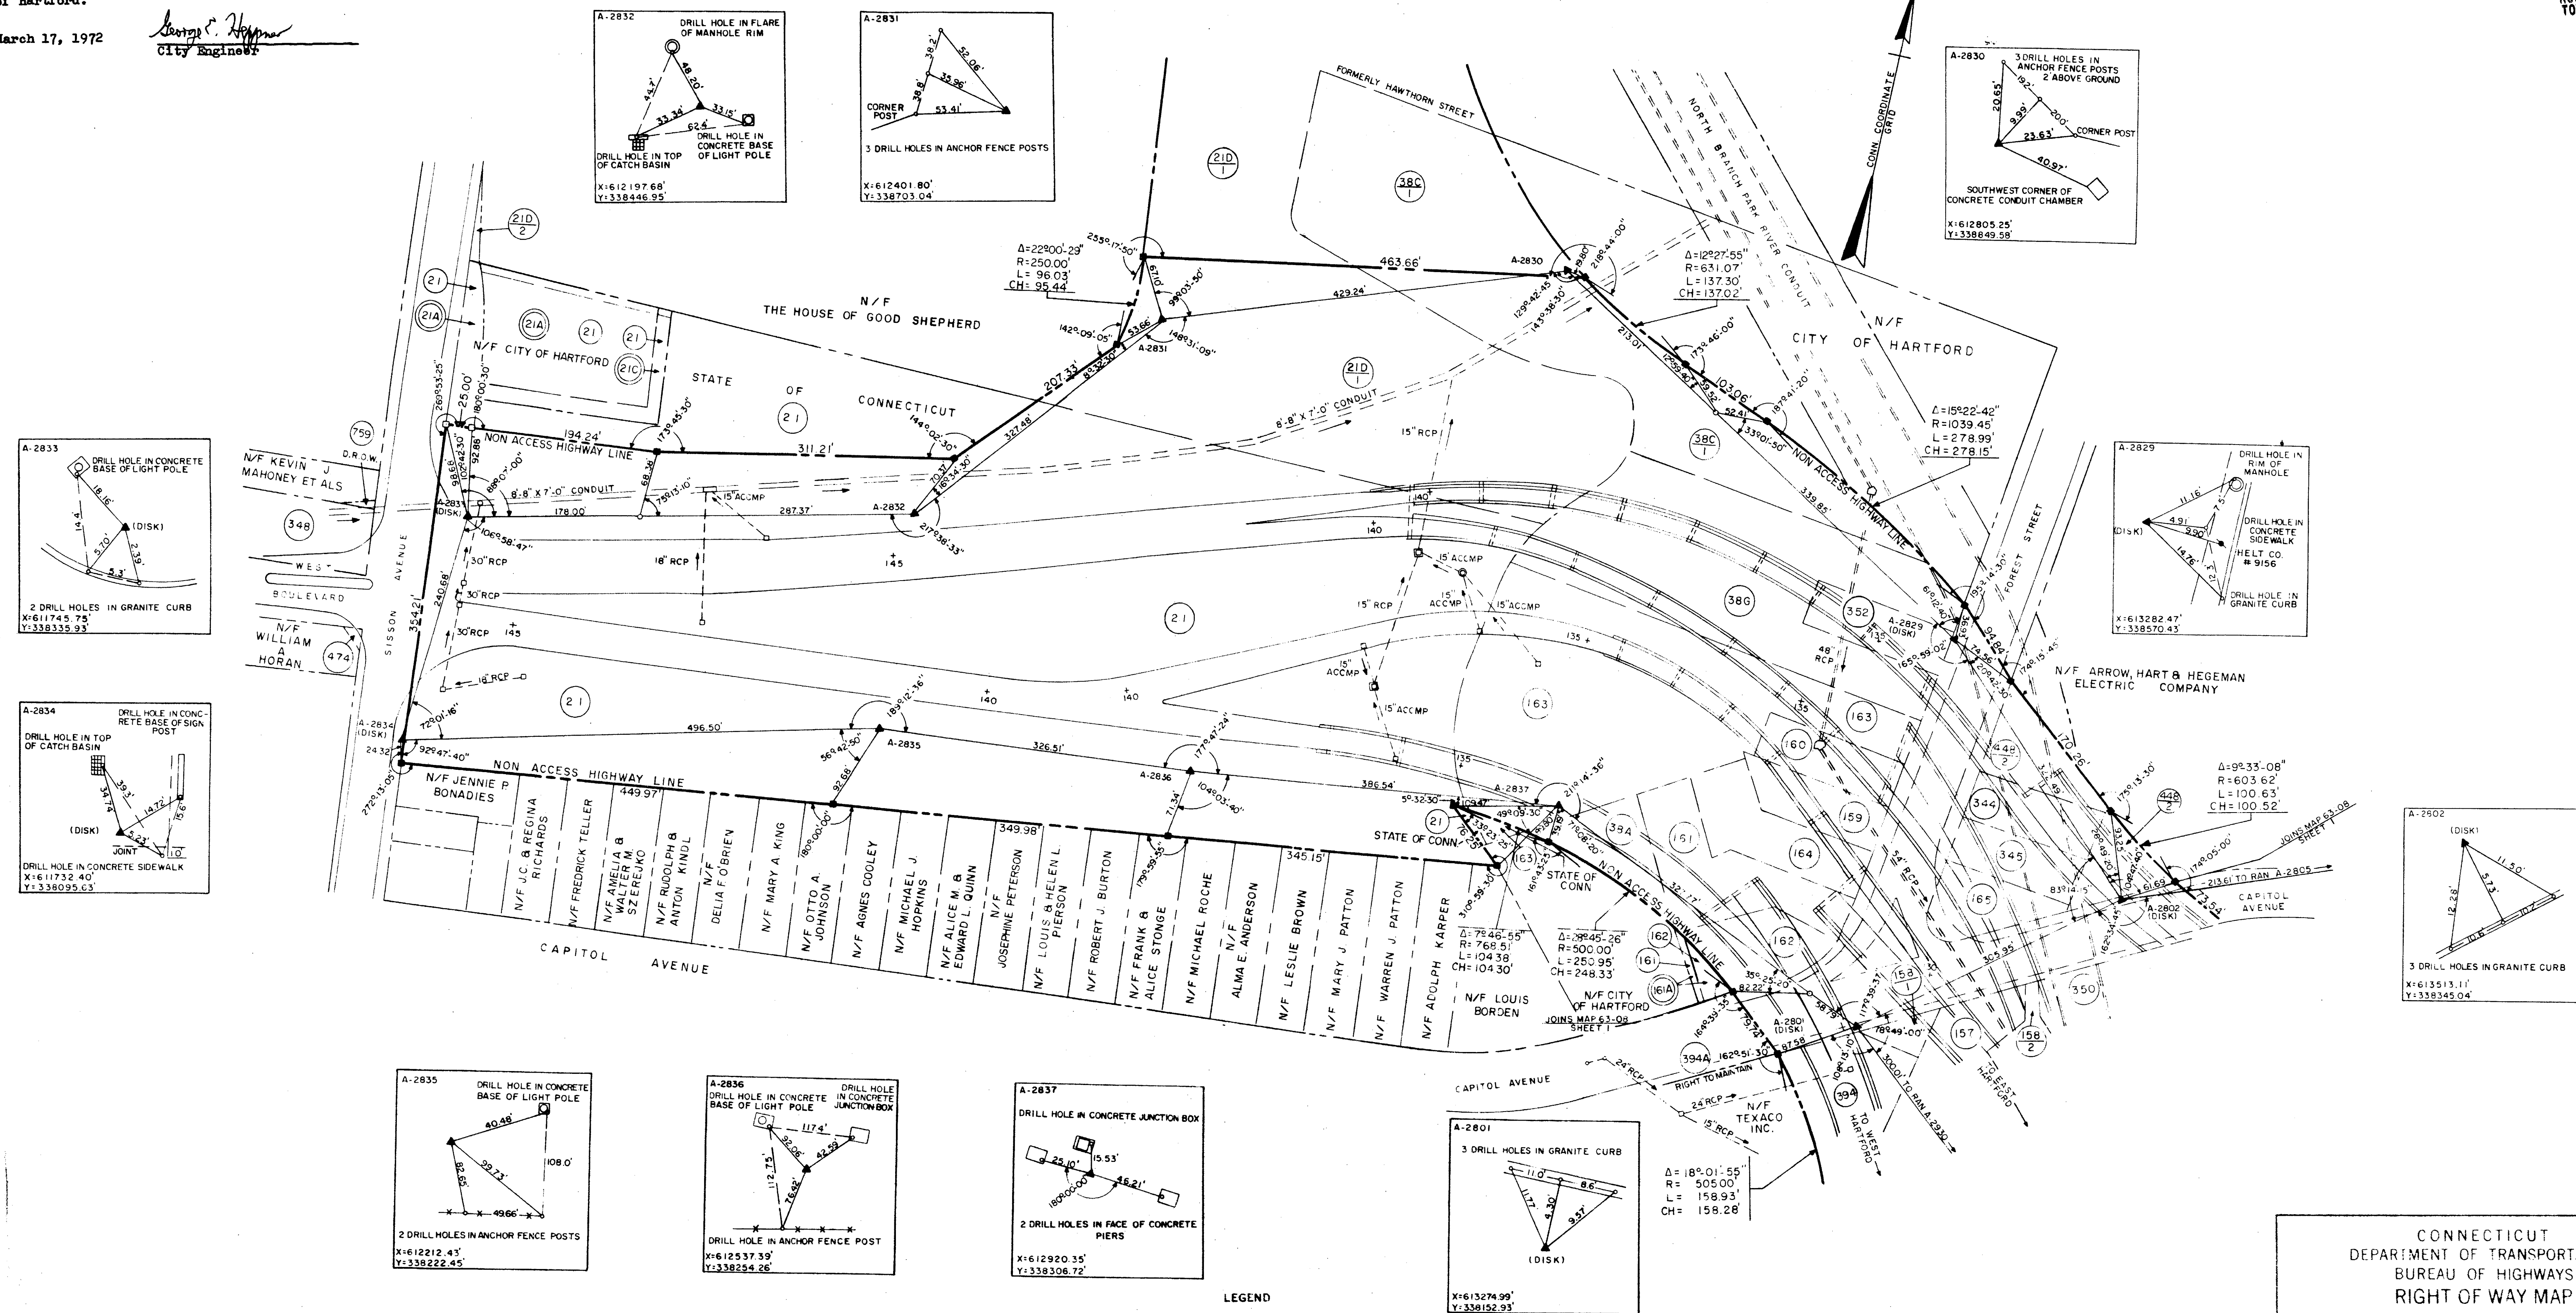

STATIONS REFER TO CONSTRUCTION
PROJECT 63-192

TOPOGRAPHY AND PROPERTY OWNERS
BASED ON 1963 CONSTRUCTION PLANS

PARCEL NUMBERS, UNLESS
OTHERWISE NOTED, REFER TO CONSTRUCTION
PROJECT 63-95

COORDINATES SHOWN ON THIS MAP REFER TO
THE CONNECTICUT COORDINATE SYSTEM.

THIS MAP CONFORMS TO CLASS A1 OF CODE OF
CONNECTICUT TECHNICAL COUNCIL, INC.

LEGEND
□ NO PERMANENT POINT SET
● HIGHWAY BOUNDARY STONE
● ANCIENT OR LOCAL STONE ON LINE
▲ BASE LINE SURVEY STONE
● IRON PIN, PIPE OR BRASS PIN
— HIGHWAY BOUNDARY LINE
— UTILITY POLE
— WIRE FENCE
— BOARD FENCE
— PICKET FENCE
— VIRGINIA RAIL FENCE
— RETAINING WALL
— STONE WALL
— HEDGE

SYMBOL	REVISION	DATE
★		
★		
★		
★		
★		
★		
★		
★		
★		
★		

APPROVED: *Edward F. Lally*
ENGINEER
DATE: FEBRUARY 29, 1972
I hereby certify that this map is substantially correct to the
best of my knowledge and belief.

CONNECTICUT
DEPARTMENT OF TRANSPORTATION
BUREAU OF HIGHWAYS
RIGHT OF WAY MAP
TOWN OF HARTFORD
●
SISSON AVENUE CONNECTOR
●
FROM SISSON AVENUE EASTERLY
TO CAPITOL AVENUE
SCALE: 1" = 80'
SURVEY BY: J. L. LALLY
PUBLISHED: DATE 2-70
PLOTTER: S. DONAHUE
DATE 3-71
APPROVED: E. LALLY
DATE 2-72
63-11