


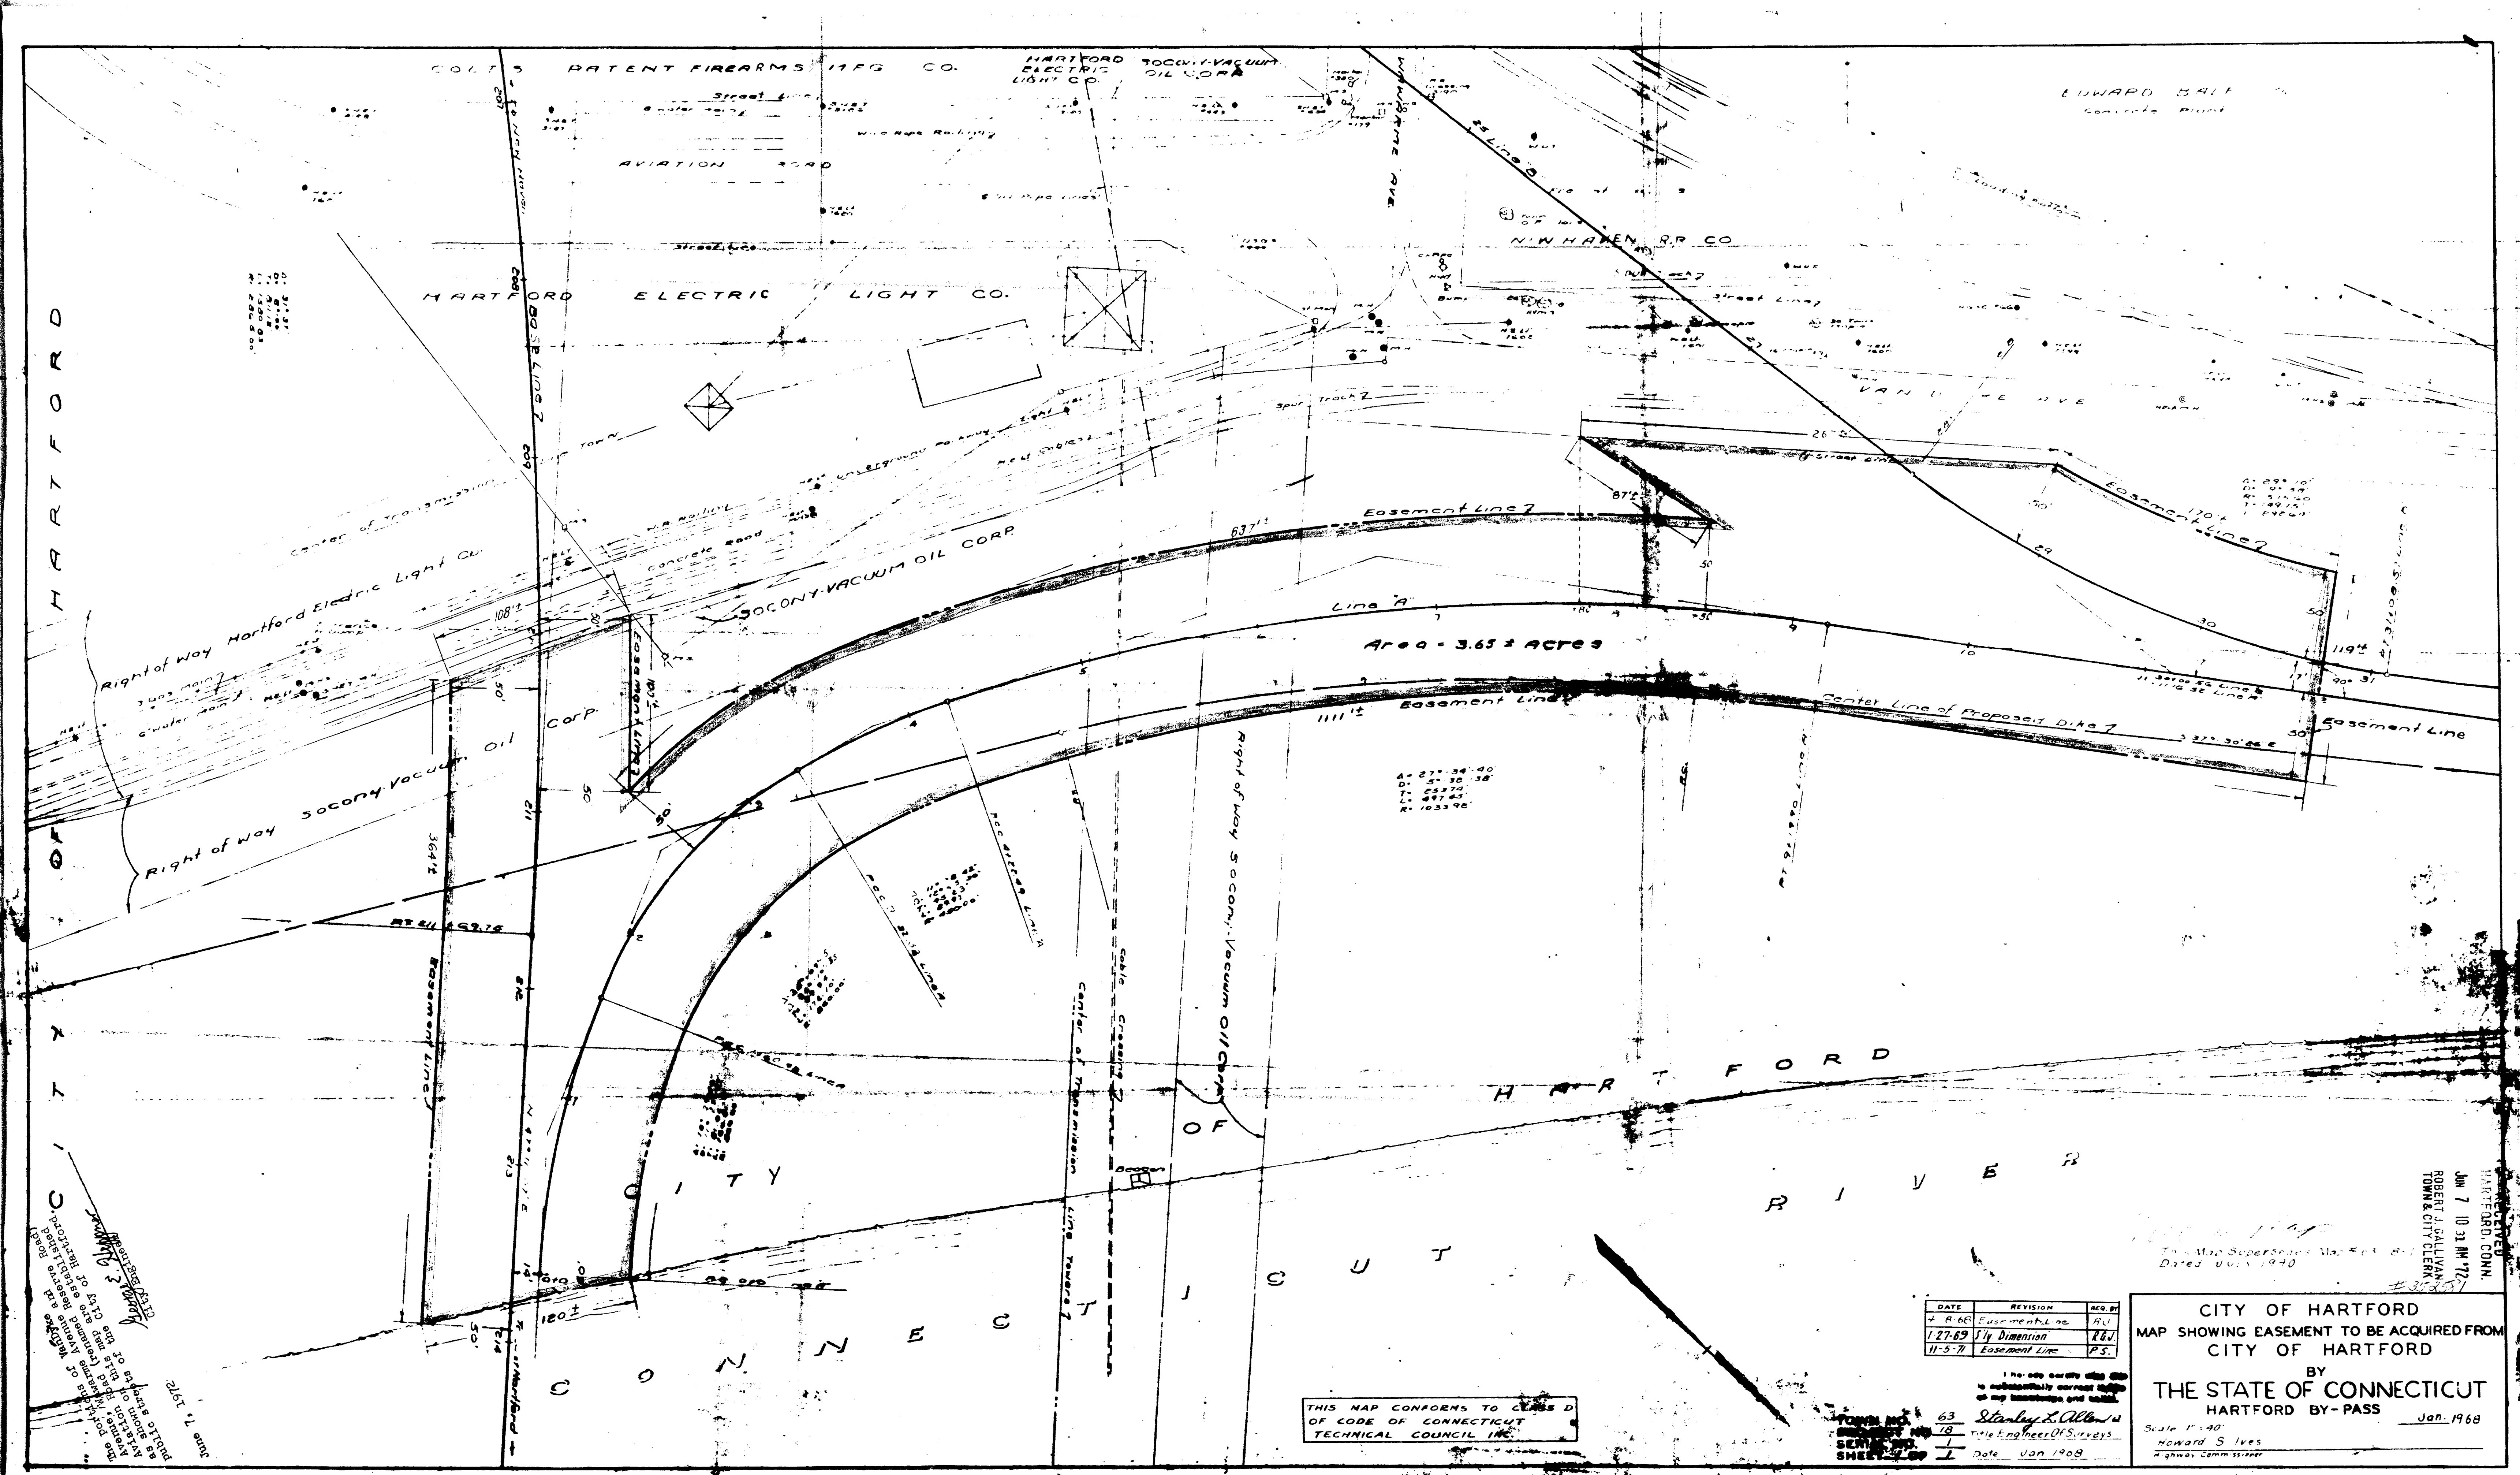

NOTED: The area shown on this map is the same as the area shown on the map of the City of Hartford, Connecticut, dated 1940, and is subject to the same conditions and restrictions as the area shown on that map.

THIS MAP CONFORMS TO CLASS D OF CODE OF CONNECTICUT TECHNICAL COUNCIL INC.

DATE	REVISION	BY
1-27-69	1. Easement Line 7	W.C.
11-5-77	2. Easement Line 7	W.C.

CITY OF HARTFORD
MAP SHOWING EASEMENT TO BE ACQUIRED FROM
CITY OF HARTFORD
BY
THE STATE OF CONNECTICUT
HARTFORD BY-PASS Jan. 1968
Scale 1" = 40'
Howard S. Ives
Highway Comm. Engineer

951