


The portions of Maple Avenue and Retreat Avenue shown on this plan are established public streets of the City of Hartford.

*George C. Sullivan*  
City Engineer

Sept. 18, 1972

RECEIVED  
HARTFORD, CONN.  
SEP 15 2 16 PM '72  
ROBERT A. LALLIVAN  
TOWN & CITY CLERK

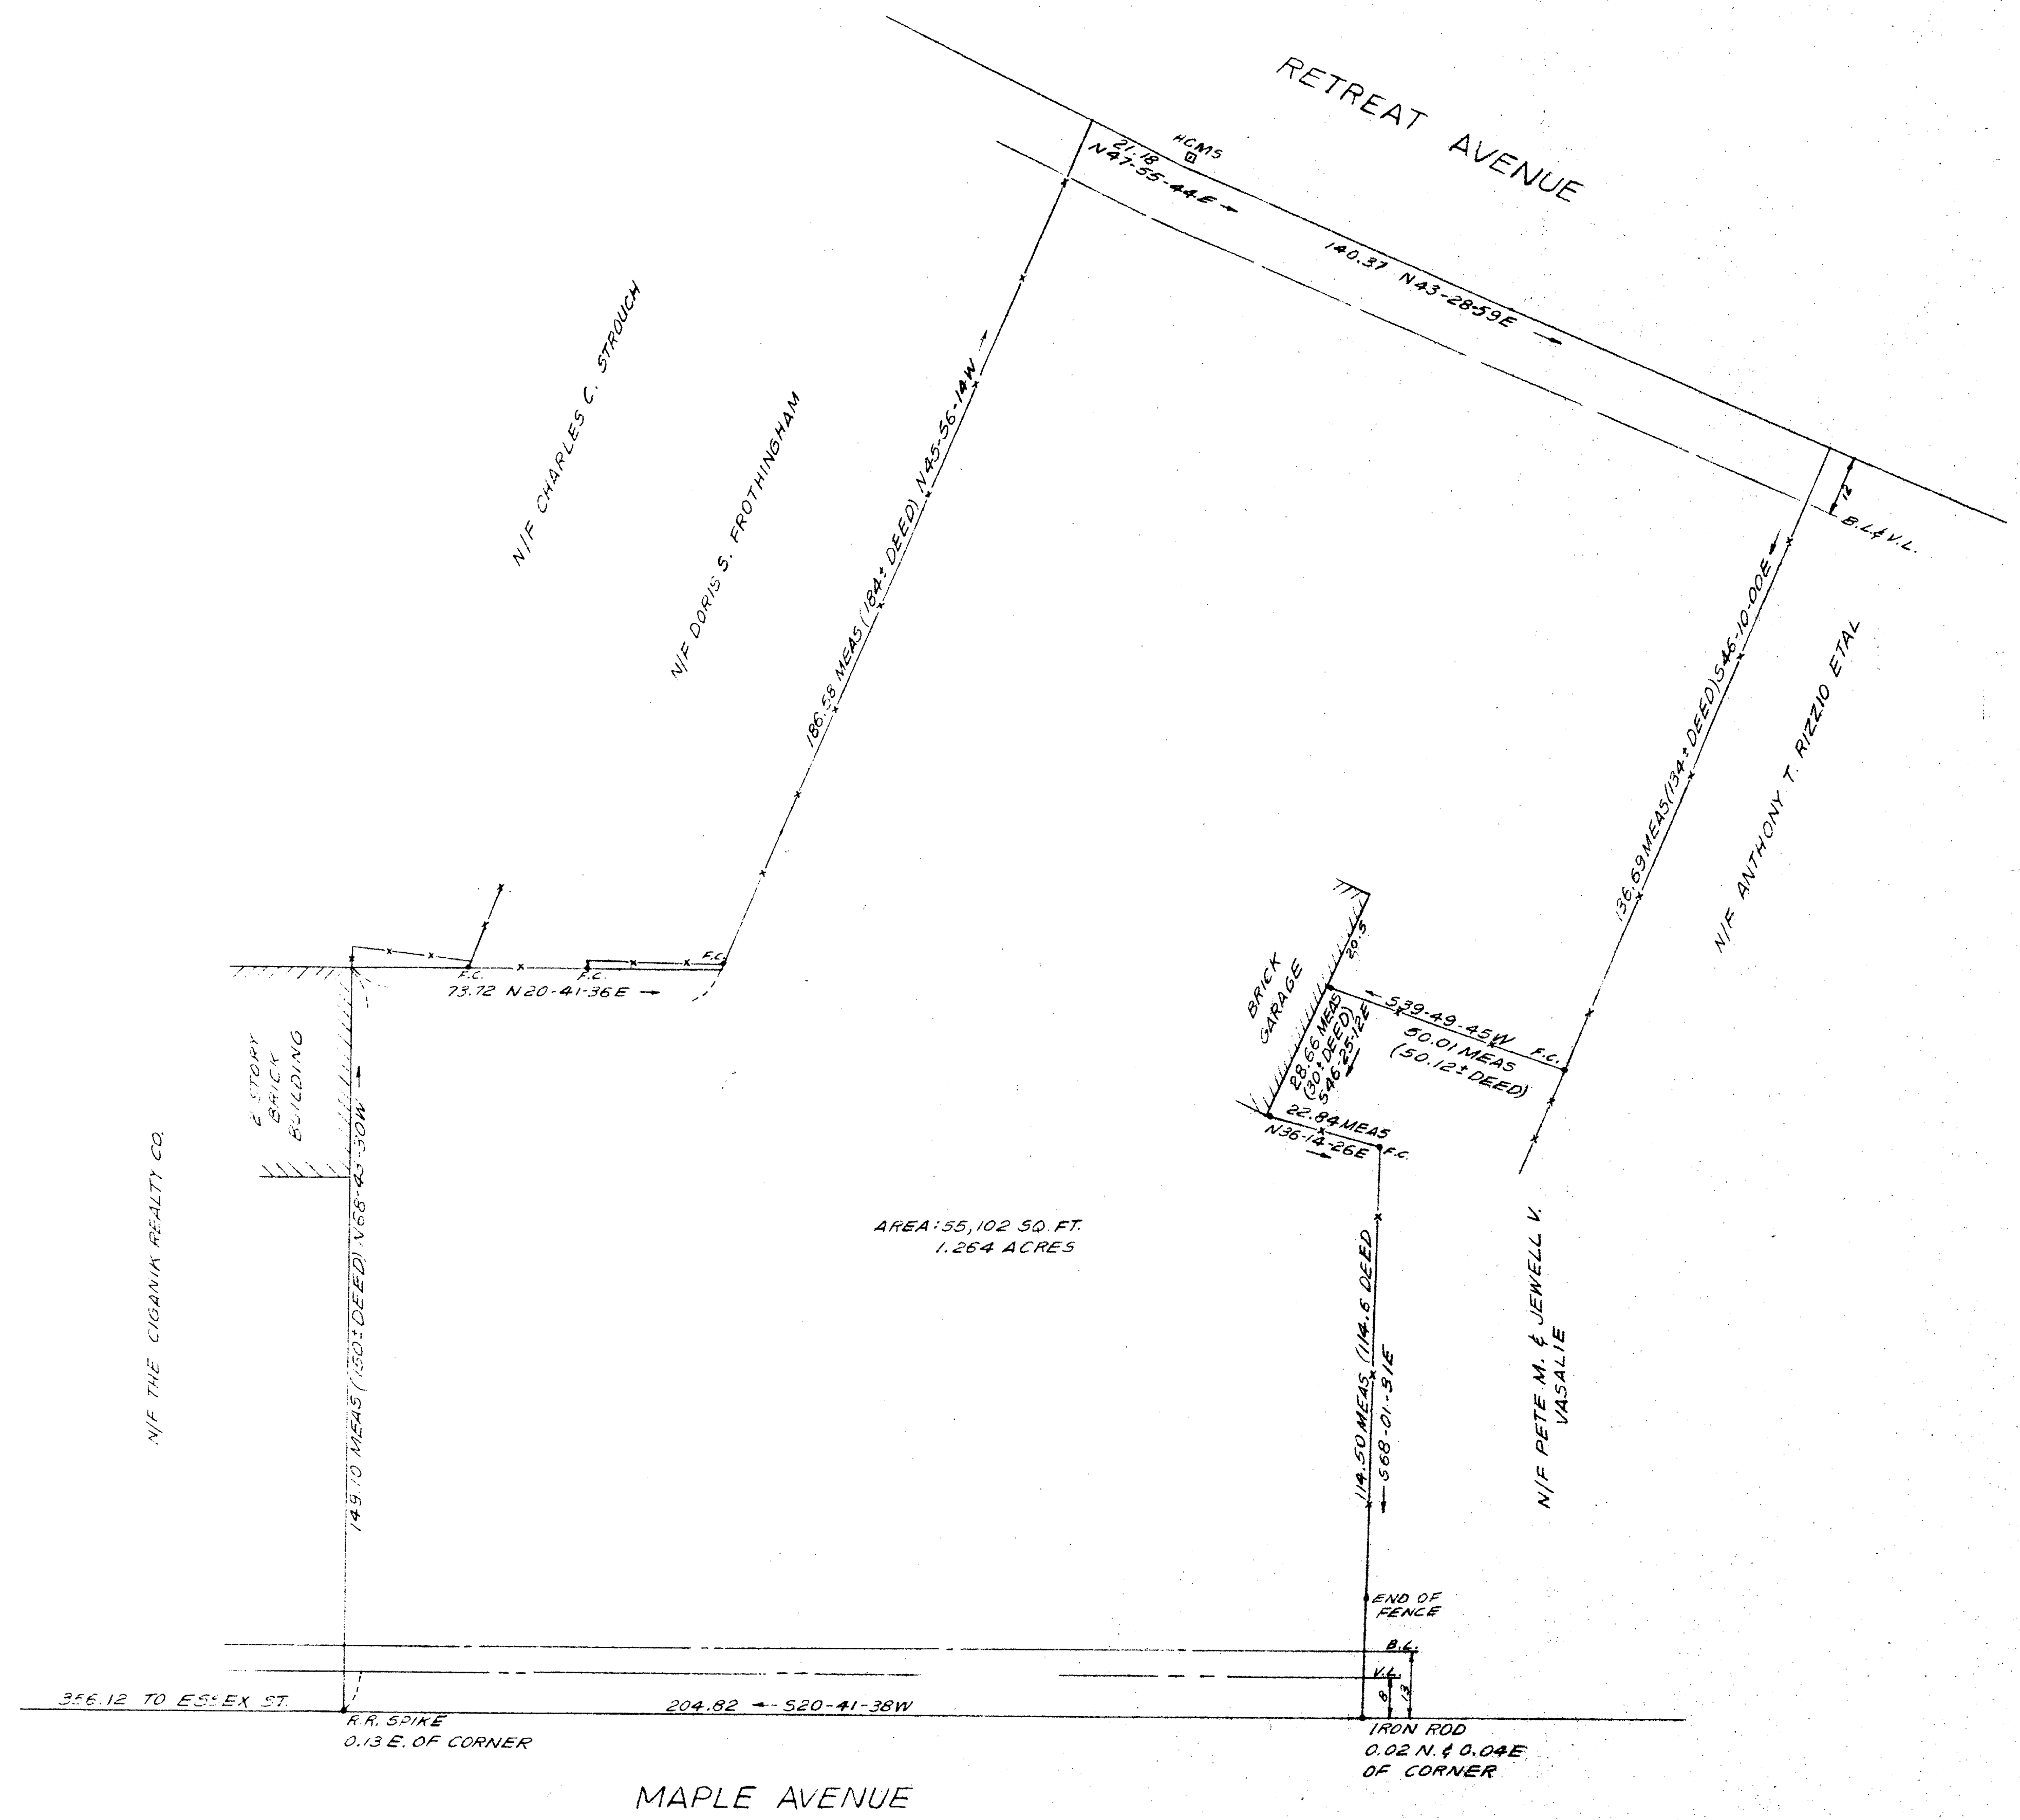

NOTE:  
F.C. = FENCE CORNER

I HEREBY CERTIFY THIS MAP TO BE SUBSTANTIALLY CORRECT AND IN ACCORDANCE WITH CLASS A-2 OF THE CONN. TECHNICAL SURVEYING ACT.

BOUNDARY MAP  
PROPERTY OF  
100 RETREAT ASSOCIATES  
RETREAT & MAPLE AVE.  
HARTFORD, CONNECTICUT  
Drawn by *[Signature]* Date *12/1/50*  
checked by *[Signature]* Date *12/1/50*

**MORTON S. FINE and ASSOCIATES**  
220 Boston Square Bldg.  
Hartford, Conn.  
Surveyors



143 FILE CONN. RECD. CO.  
934  
CON. N.