

RECEIVED
JUN 29 11 10 AM '71
ROBERT J. SULLIVAN
TOWN & CITY CLERK





The portion of Brainard Road shown on this plan is an established public street of the City of Hartford

George E. Higgins
City Engineer

June 29, 1971

N/E LAND OF
BRINARD ASSOC.

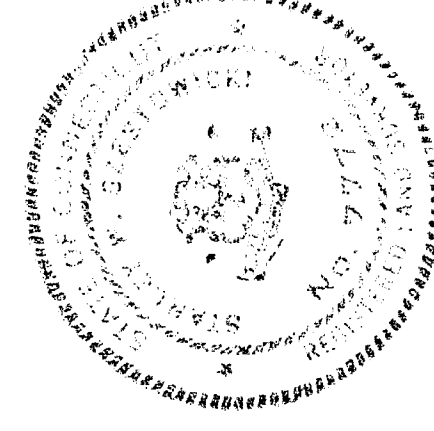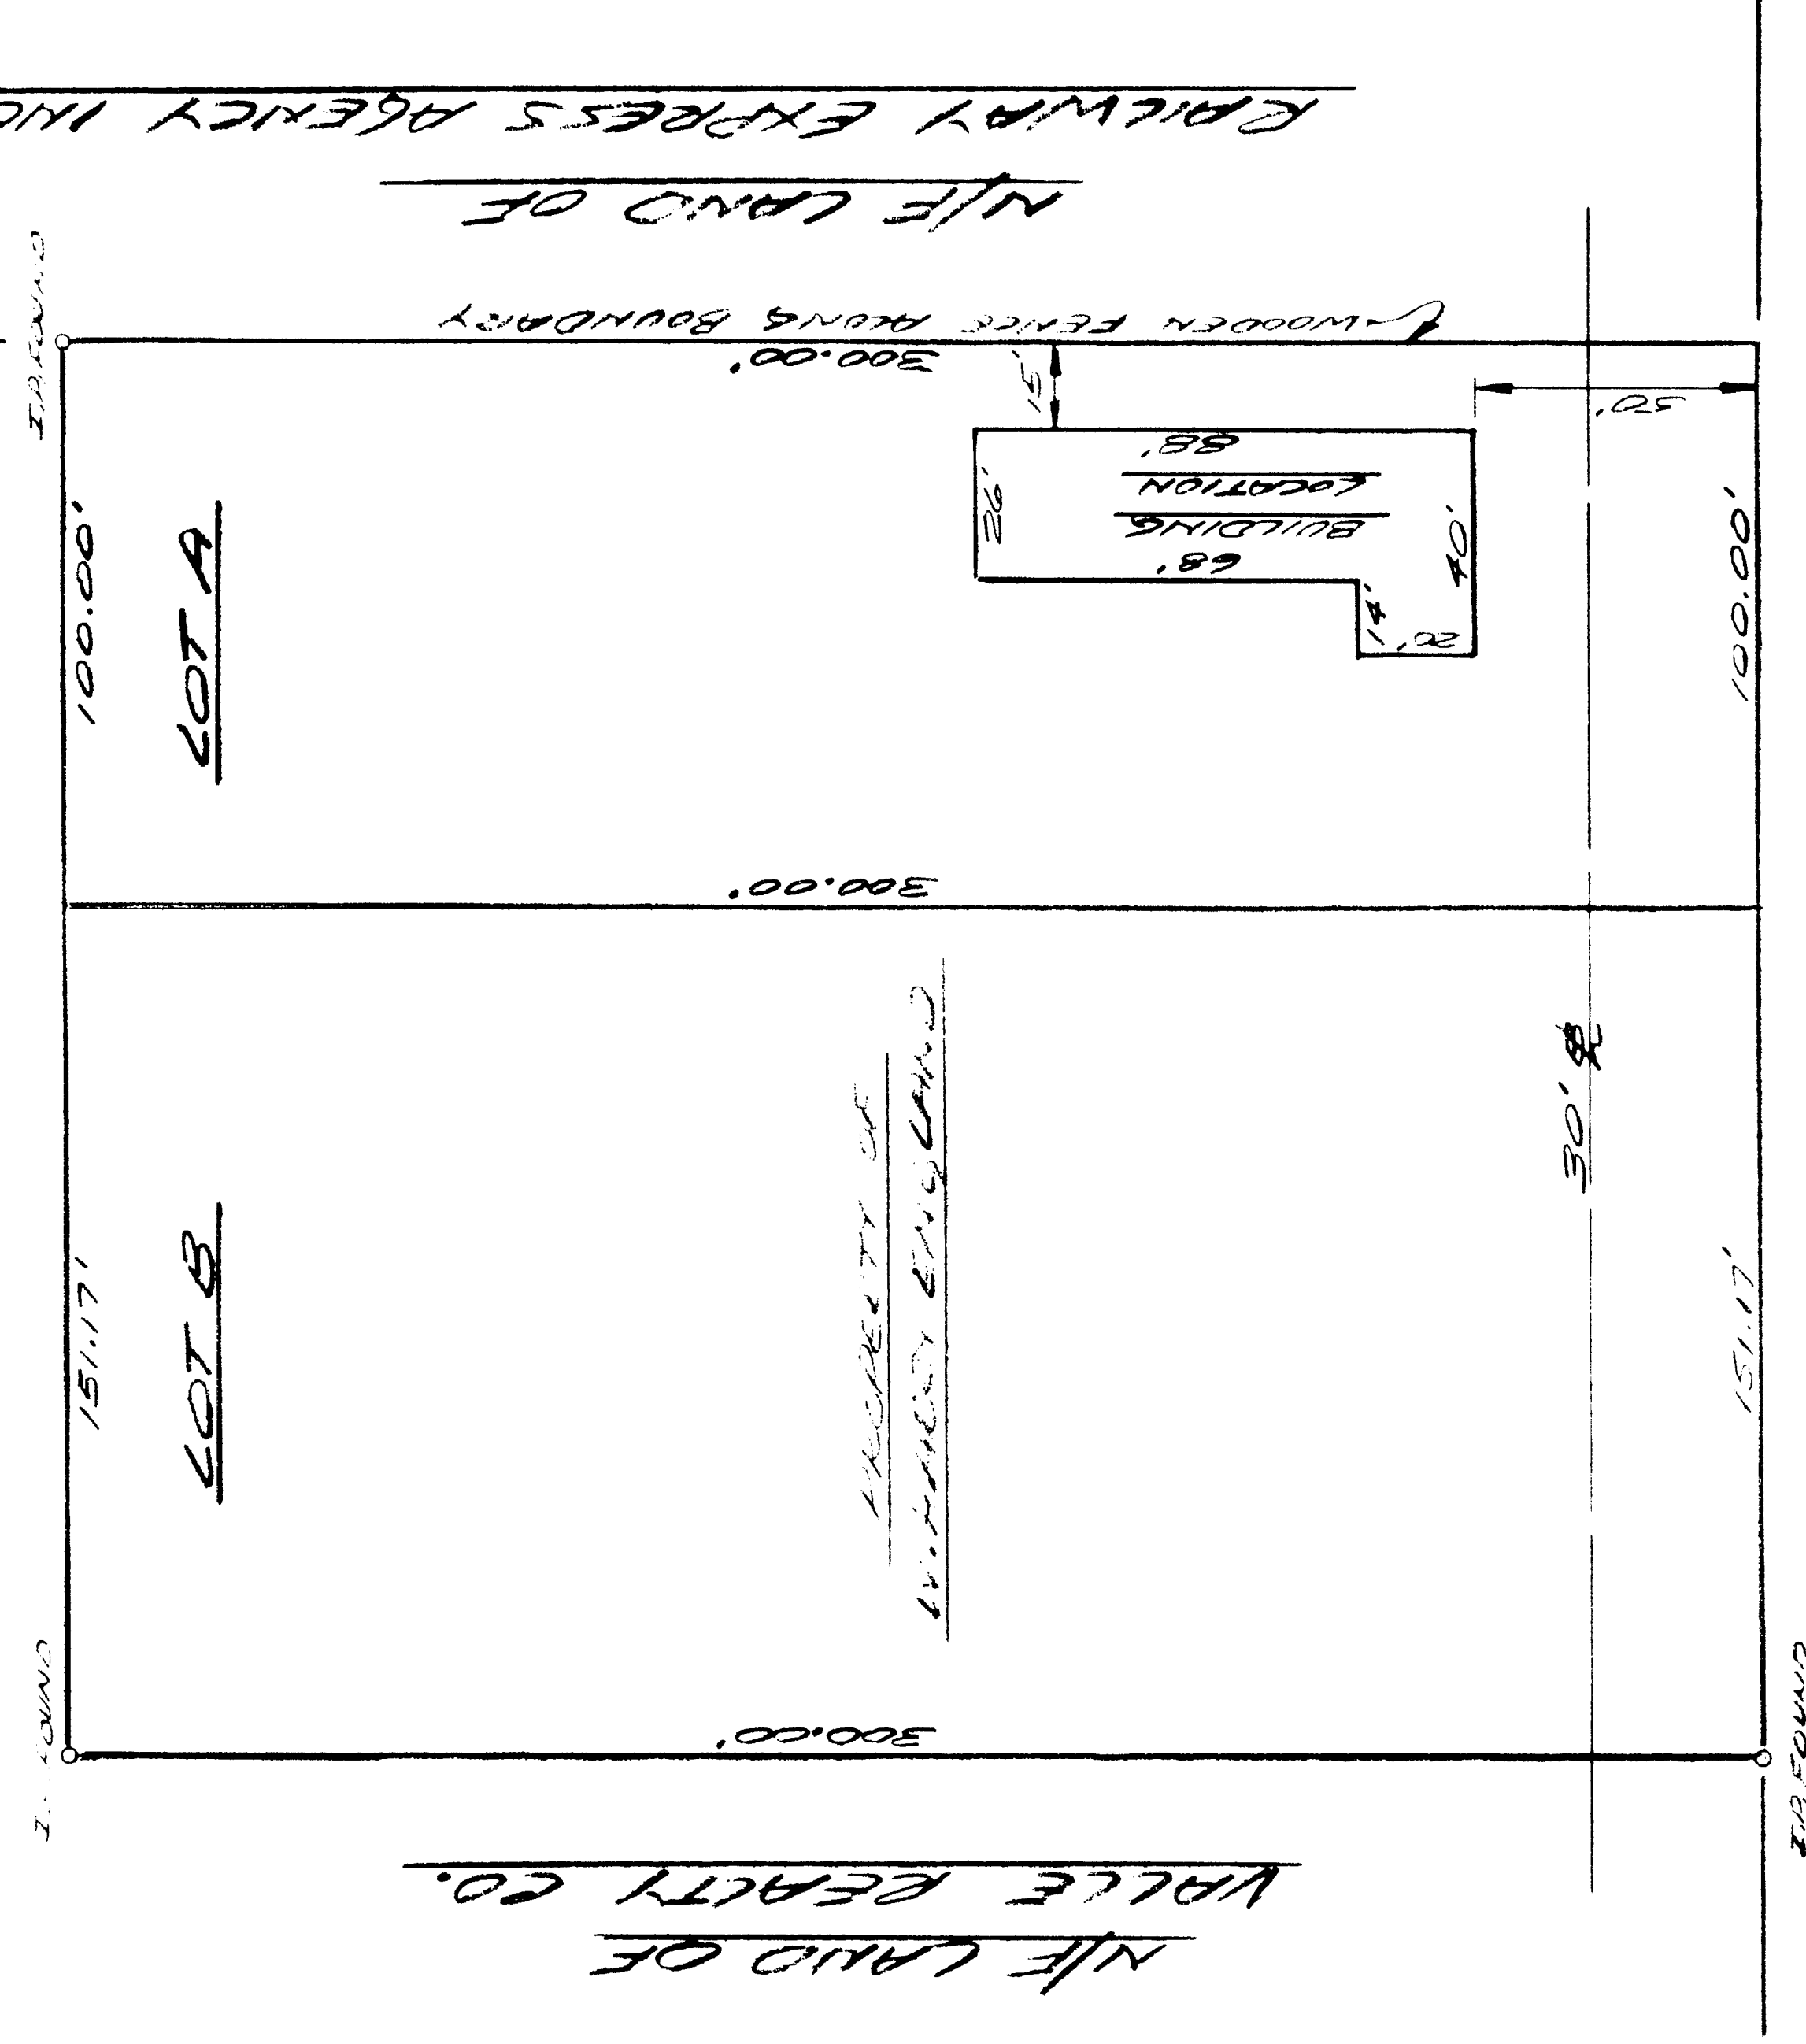

MORTGAGE SURVEY
PROPERTY OF
BUGHAUS INCORPORATED
HARTFORD, CONNECTICUT
SCALE: 1" = 40'

I HEREBY CERTIFY TO BUGHAUS, INC. THAT THIS SURVEY WAS ACTUALLY MADE UPON THE GROUND AND THAT IT AND THE BOUNDS AND MEASUREMENTS SHOWN HEREON ARE CORRECT WITHIN THE STANDARDS OF CLASS A-2 OF THE CODE OF CONNECTICUT TECHNICAL COUNCIL, INC. AND THAT, UNLESS OTHERWISE SHOWN, TITLE LINES AND LINES OF ACTUAL POSSESSION ARE THE SAME. BUILDINGS ARE LOCATED AS SHOWN AND DO NOT ENROACH OVER, UPON STREET, TITLE OR BUILDING LINES, THERE ARE NO VIOLATIONS OF ZONING REGULATIONS WITH REFERENCE TO THE LOCATION OF SAID BUILDINGS, AND THERE ARE NO EASEMENTS OR ENCUMBRANCES AFFECTING THIS PROPERTY APPARENT FROM A CAREFUL INSPECTION OF THE SAME.

Stanley W. Gabor
MAY 25, 1971
ROCKVILLE, CONNECTICUT

W/51

0 1 2 3 4
INCHES

EASI FILE CORP. IRVING, CA

EPH 34

956

956-2