

957-4

RECEIVED
HARTFORD, CONN.
Jan 16 3 36 PM '73
ROBERT J. SULLIVAN
TOWN & CITY CLERK

JOSEPH A. DAVOREN, ET AL

DANIEL BARIUE ET AL


JOSEPH M. ABBATE JR, ET AL

THOMAS J. SITARO
ET AL

CLARIA P. BRIGHTI

S 85°-57'00"W
112.80'

SANITARY SEWER EASEMENT

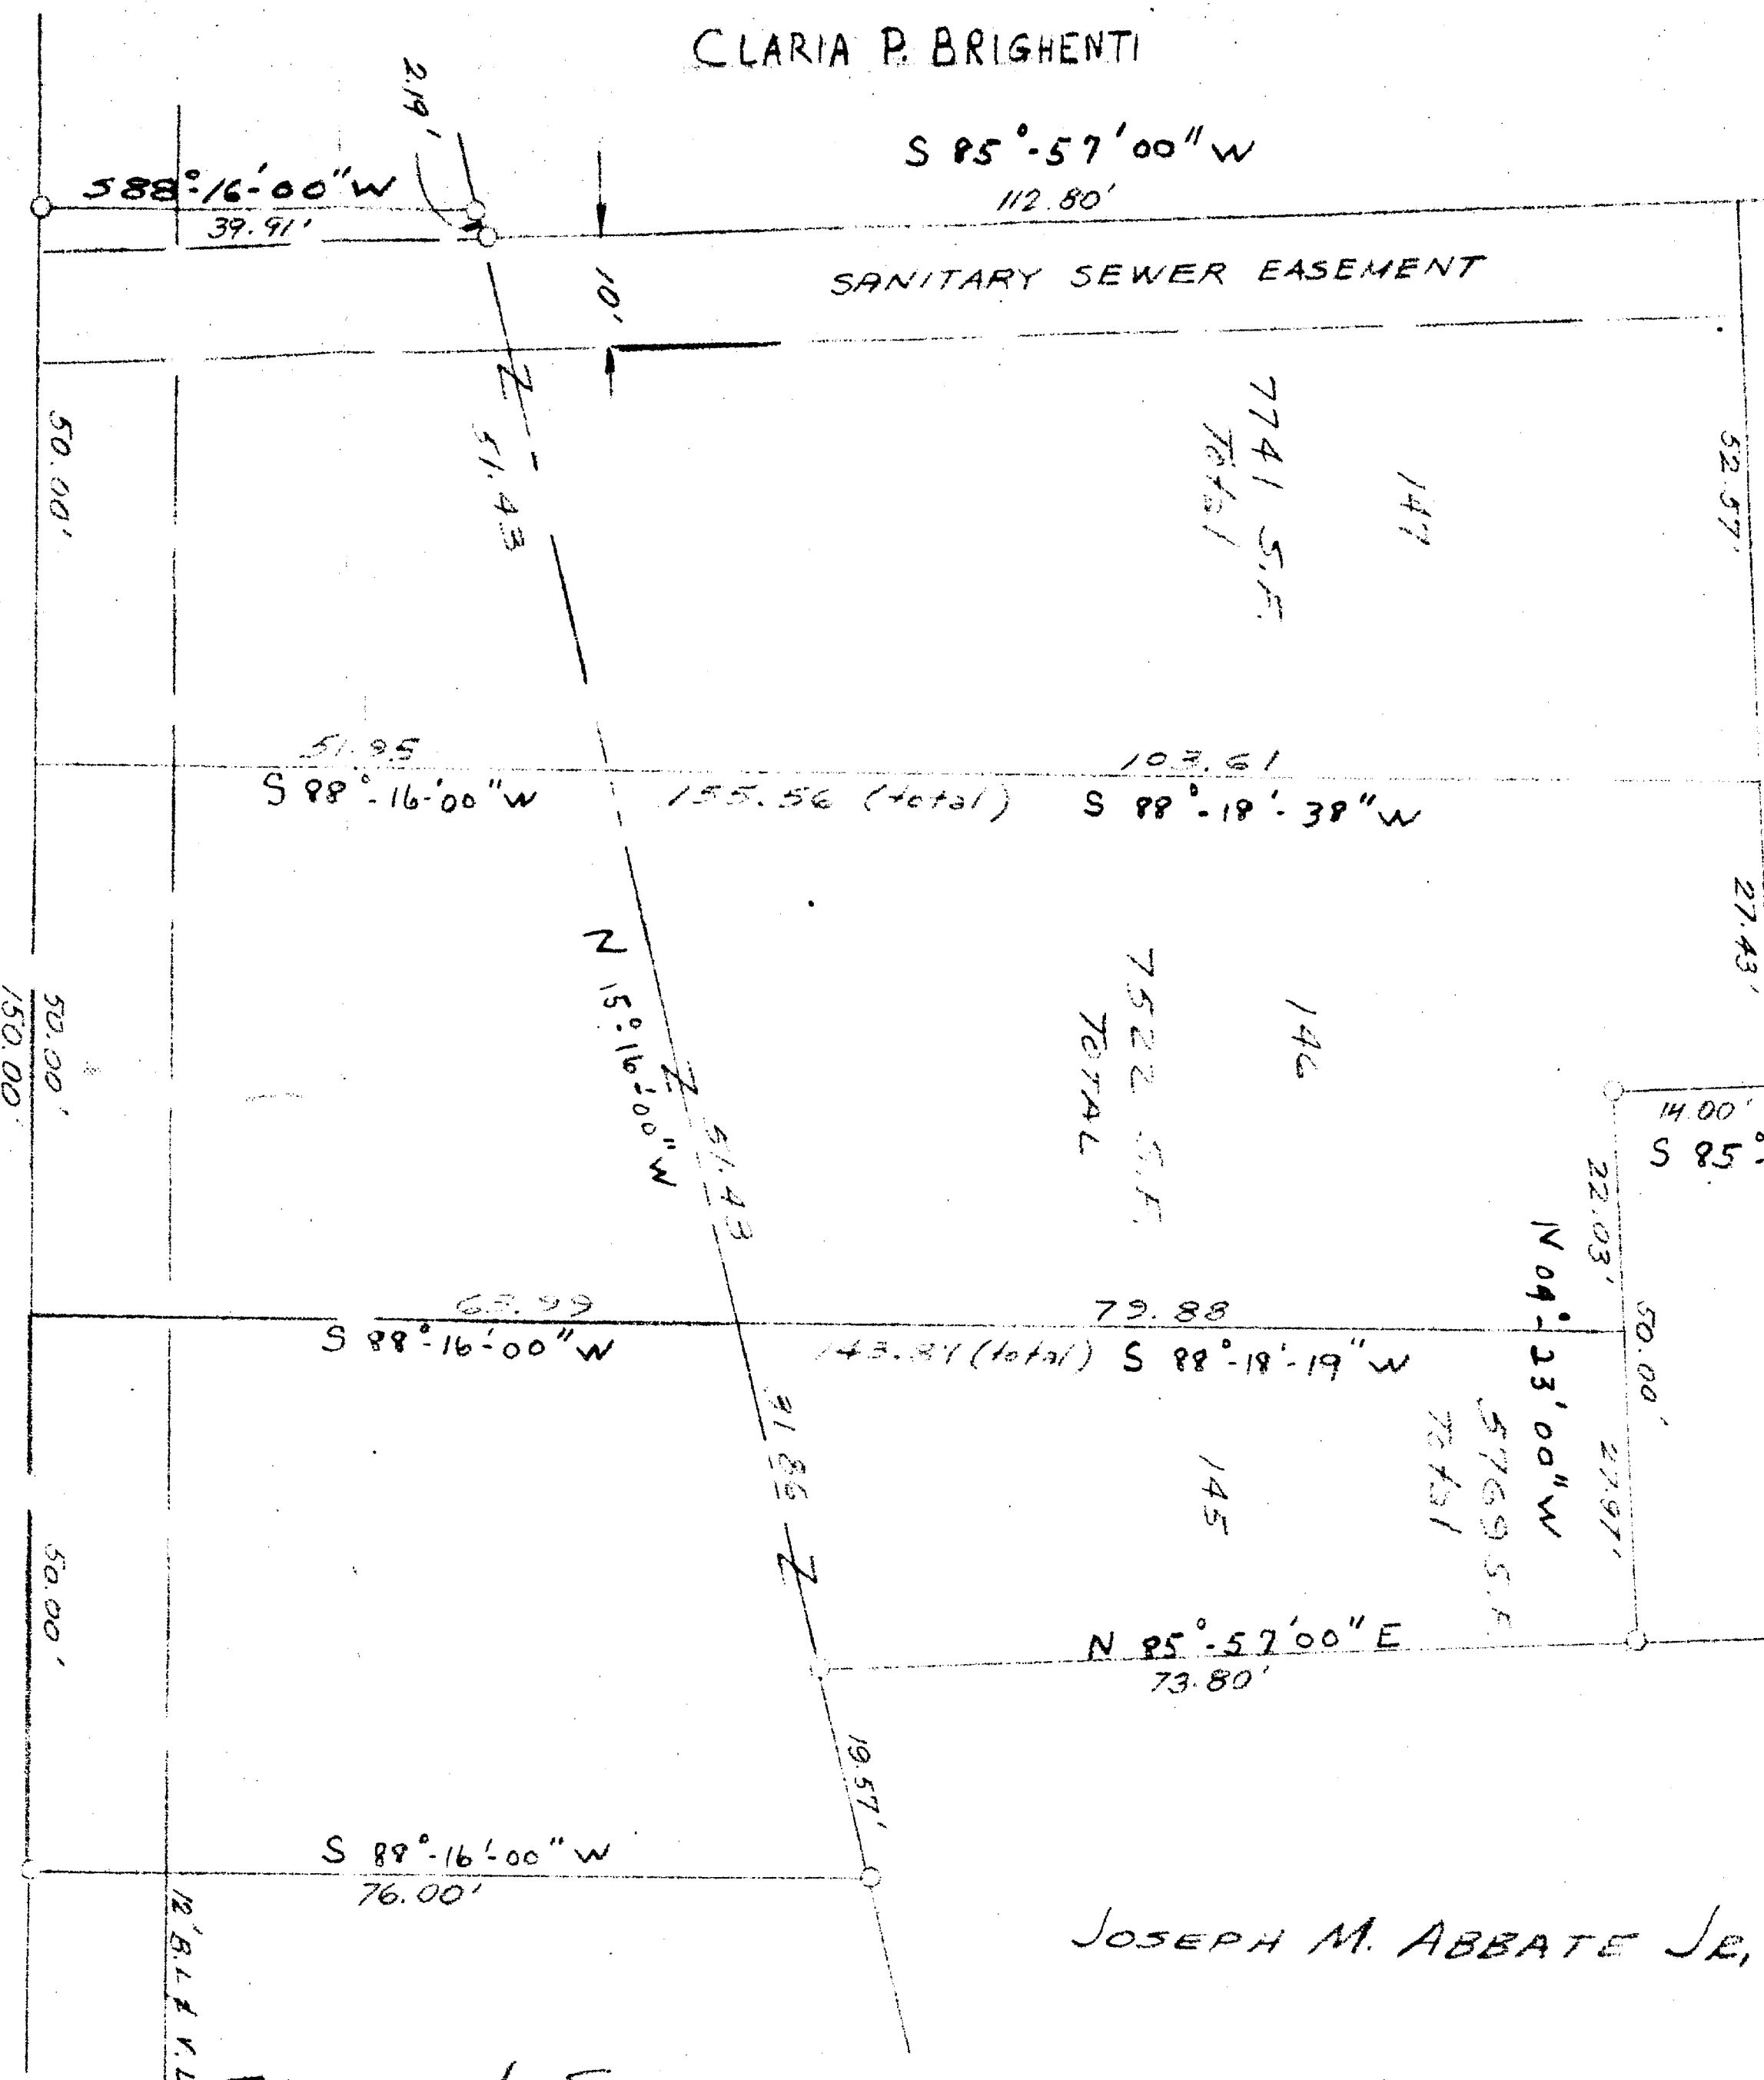


This portion of Nettick Street shown on this plan is an established public street of the City of Hartford.
NATICK STREET

January 23, 1973


George E. Flynn
City Engineer

PLOT PLAN SHOWING
LOT 145-146-147
NATICK STREET FOR
ALEX BROWN
HARTFORD, CONN.

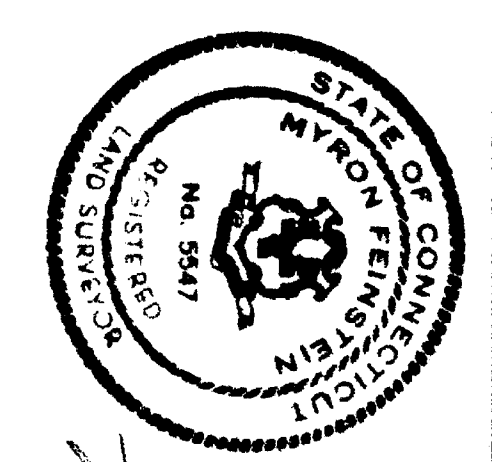

I HEREBY CERTIFY THIS PLAN
TO BE SUBSTANTIALLY CORRECT:

MYRON FEINSTEIN ASSOCIATES			
LAND SURVEYING & LAND PLANNING			
ENGINEERING			
WEST HARTFORD	DATE	REVISED	COMM. NO.
SCALE	1" = 20'	6-13-72	1-15-73
			7215

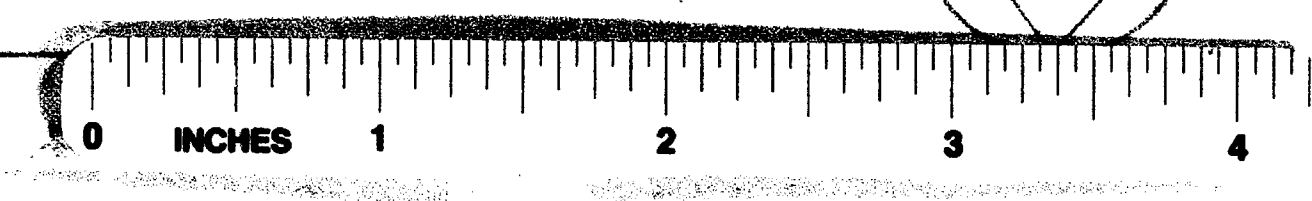

957
LAW FIRM, NEWTON, MA