


THE PORTIONS OF COVENTRY STREET AND WOODSTOCK STREET SHOWN ON THIS PLAN ARE ESTABLISHED PUBLIC STREETS OF THE CITY OF HARTFORD.
SEPT. 7, 1972


George E. Higgins
CITY ENGINEER

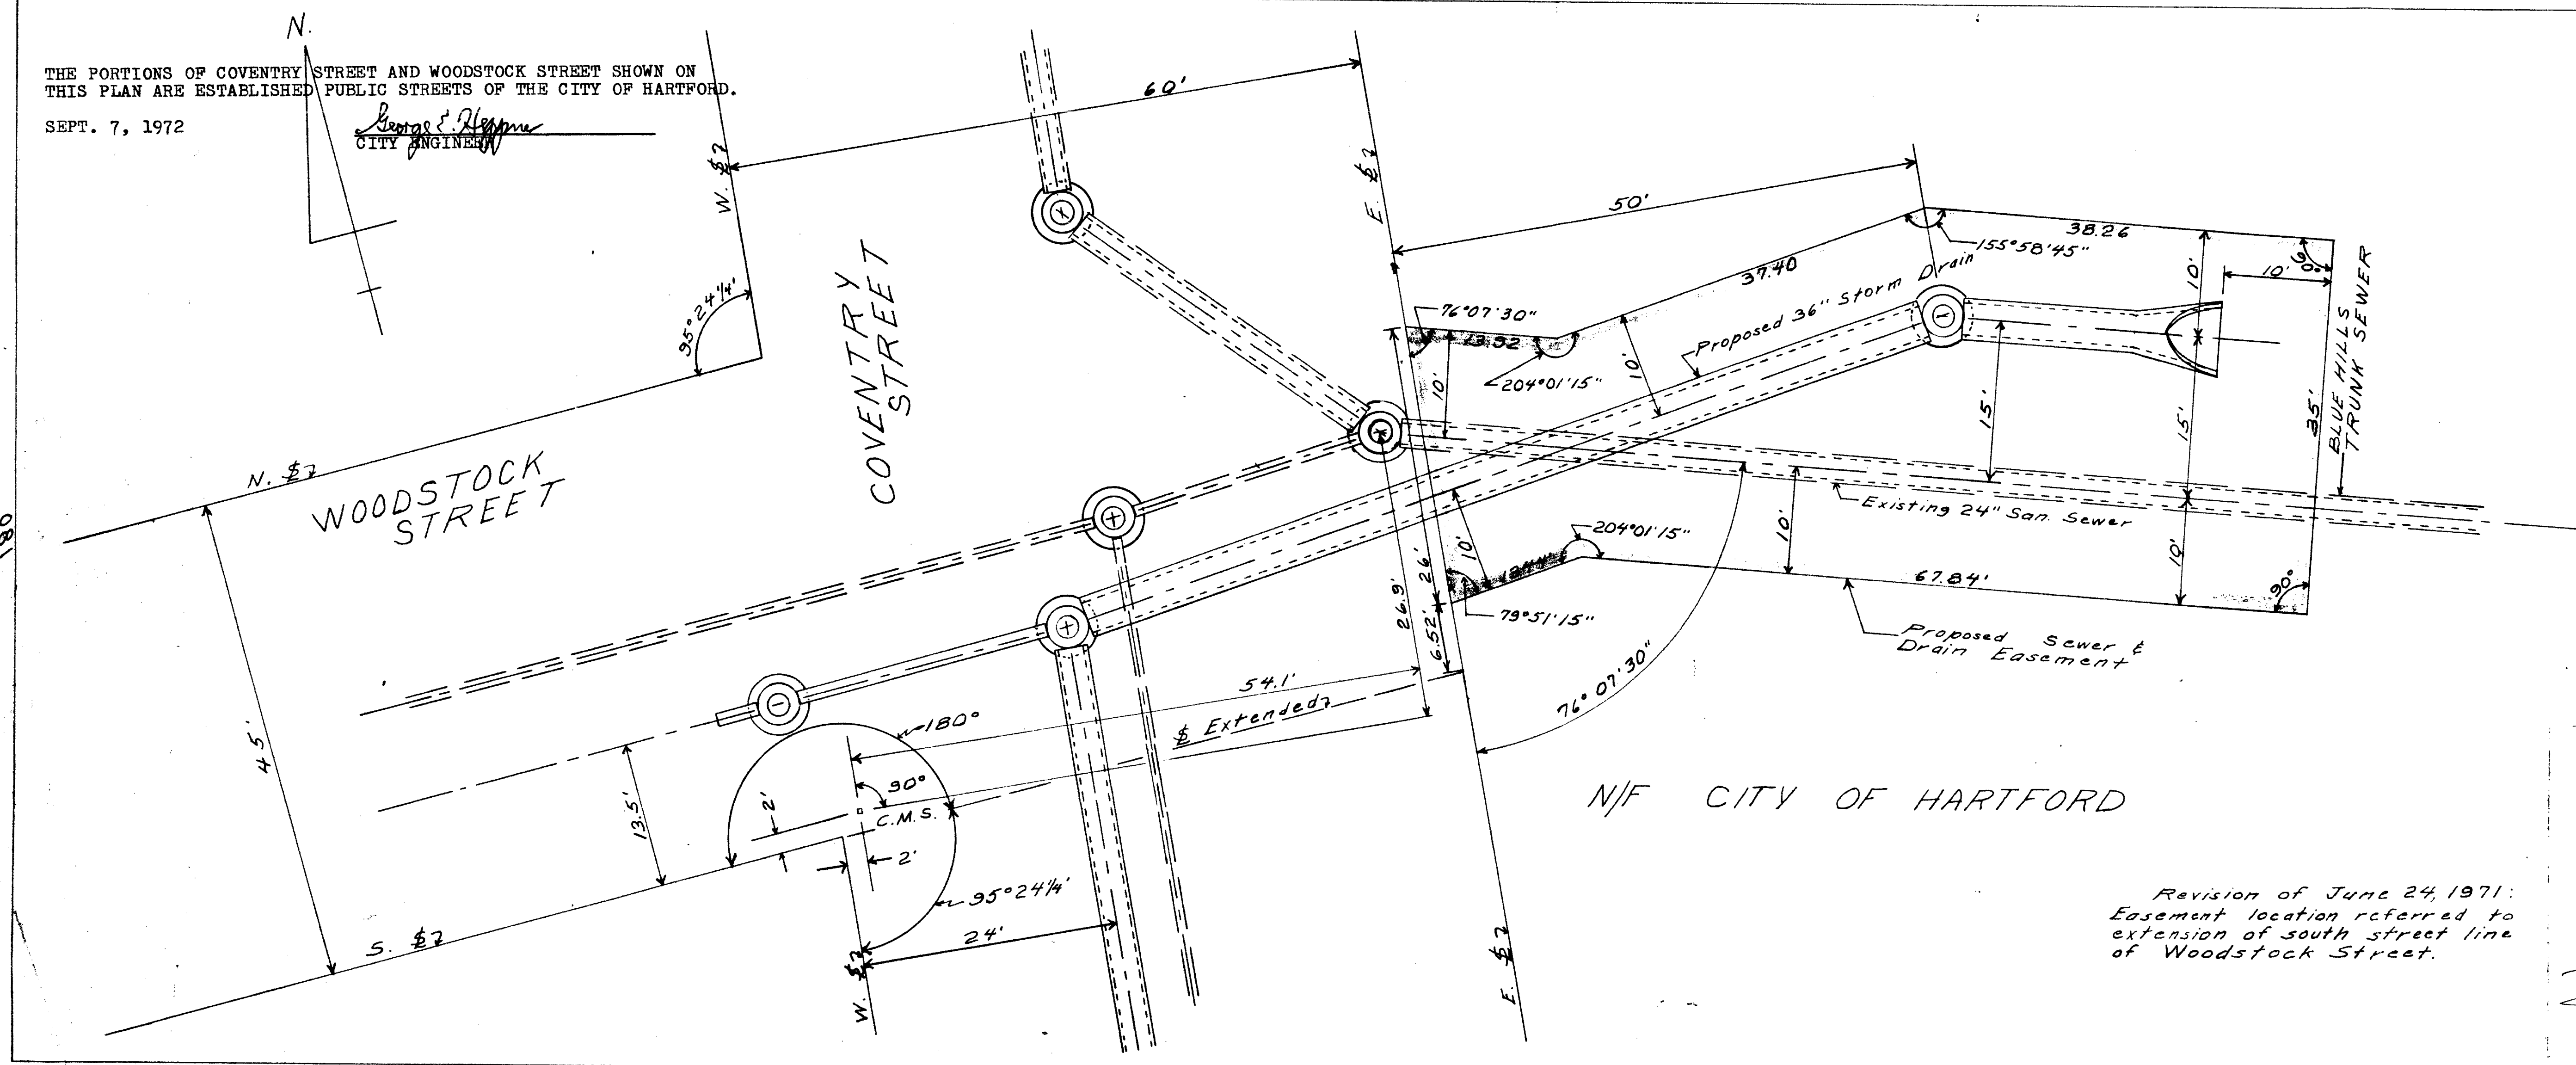

N/F CITY OF HARTFORD

Revision of June 24, 1971:
Easement location referred to
extension of south street line
of Woodstock Street.

CITY OF HARTFORD, CONNECTICUT DEPARTMENT OF ENGINEERING		
Plan showing the proposed SEWER & DRAIN EASEMENT to be granted by THE CITY OF HARTFORD to THE METROPOLITAN DISTRICT at Coventry Street, Hartford. SCALE: 1" = 10'		
SUBMITTED <i>George E. Higgins</i> DIVISION ENGINEER	RECOMMENDED <i>George E. Higgins</i> ASST. CITY ENG.	APPROVED <i>George E. Higgins</i> CITY ENGINEER
DESIGN DRAWN TRACED	DAYBOOK NO. 010011 DATE DEC. 1967	

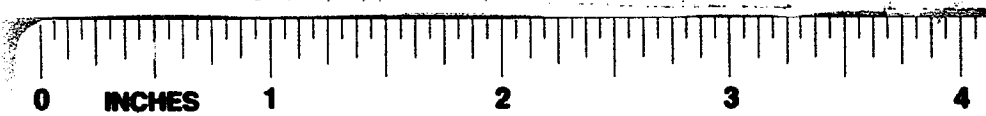

458