


The portion of Weston Street shown on this plan is an established public street of the City of Hartford.

February 21, 1973

George E. Hopper
City Engineer

RECEIVED
HARTFORD, CONN.
Feb 20 3 49 PM '73
ROBERT J. GALLIVAN
TOWN & CITY CLERK

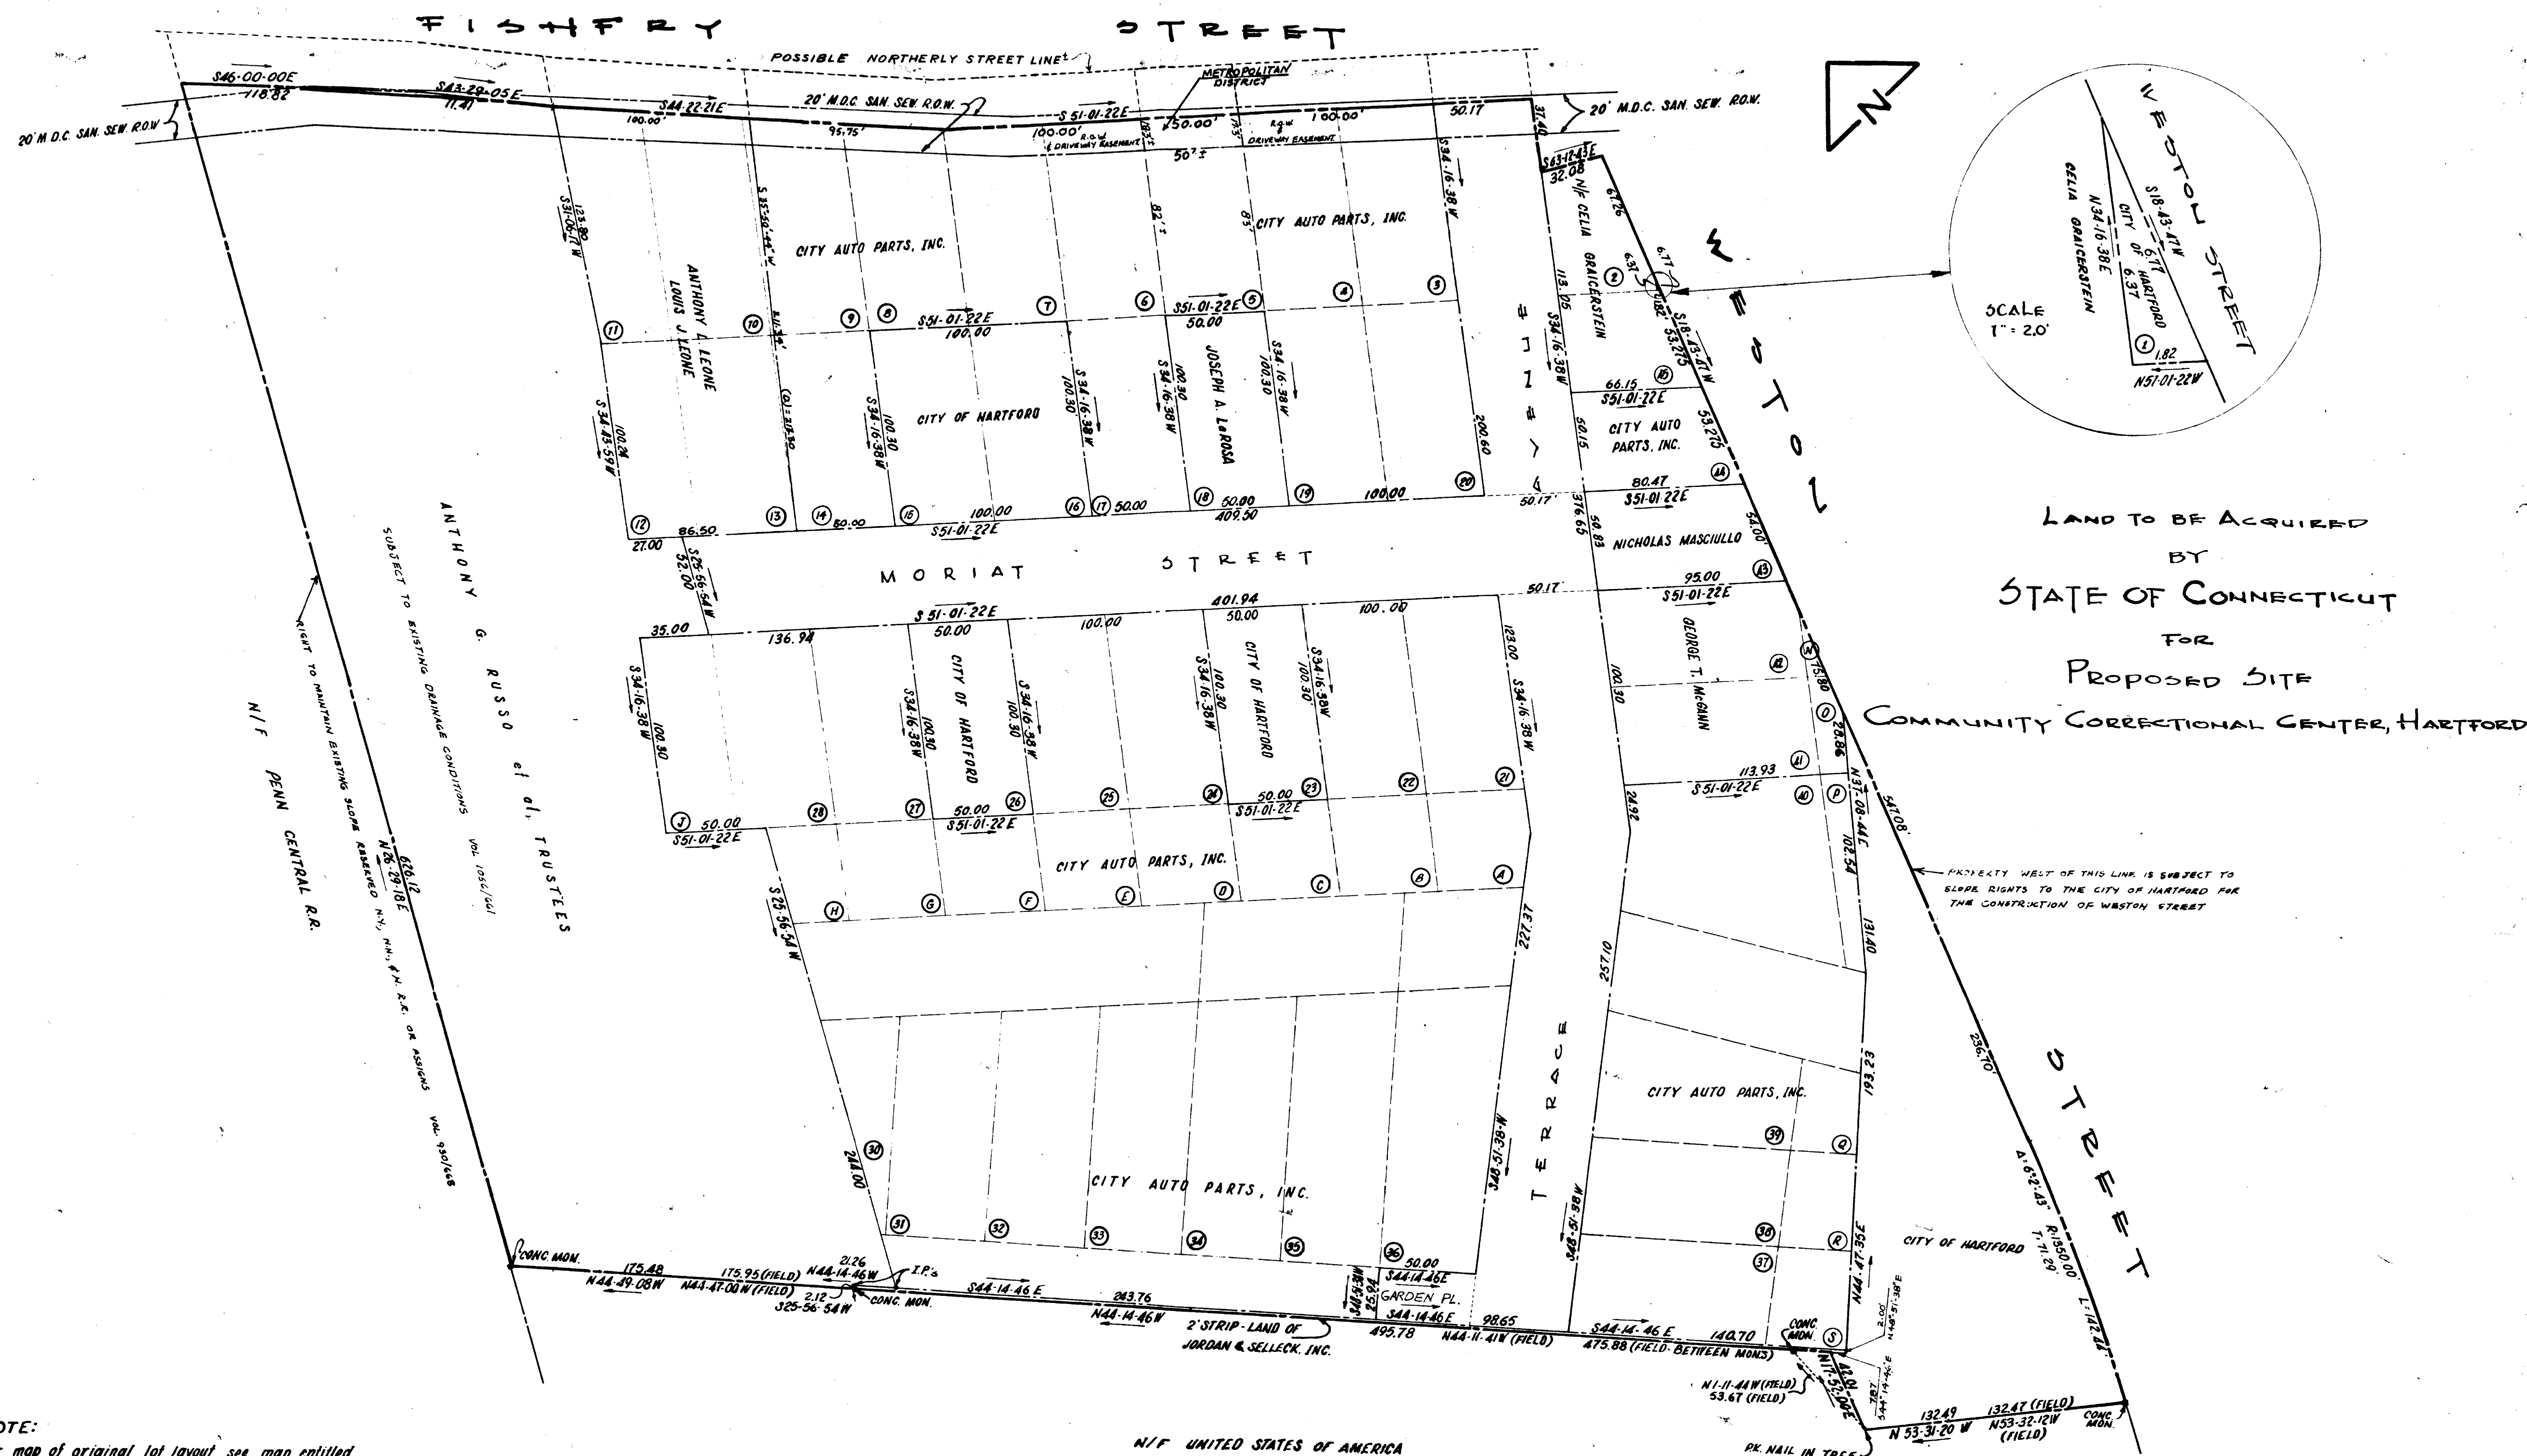

NOTE:

For map of original lot layout see map entitled "Terrace Gardens" on file in the City Clerk's office of Hartford. Also see "Property Map, property of Anthony Russo, Hartford, Conn."

N/F UNITED STATES OF AMERICA

SCALE 1"=40'

WALTER J. DOUGLAS
ASSOCIATES
CONSULTING ENGINEERS
PLANNERS DESIGNERS
175 HIGHLAND ST.
W. HARTFORD, CONN.



WALTER J. DOUGLAS
ASSOCIATES
CONSULTING ENGINEERS
PLANNERS DESIGNERS
175 HIGHLAND ST.
W. HARTFORD, CONN.

BOUNDARY SURVEY
AREA = 10.75 Acres

PROJECT NO. BT-JA-42C JUNE, 1971
RAYMOND J. WOJCIULEWICZ, L.S.

